



PLAT OF SURVEY

OF

LOTS 22 AND 23 OF BLOCK 1, INDIAN HILLS, LOCATED IN THE VILLAGE OF FONTANA - ON - GENEVA - LAKE, WALWORTH COUNTY, WISCONSIN.

J.K. SURVEYING INC.
N3706 WILLOWBEND LANE
LAKE GENEVA, WI 53147
262-248-3697

PREPARED FOR: THE "LARSONS"

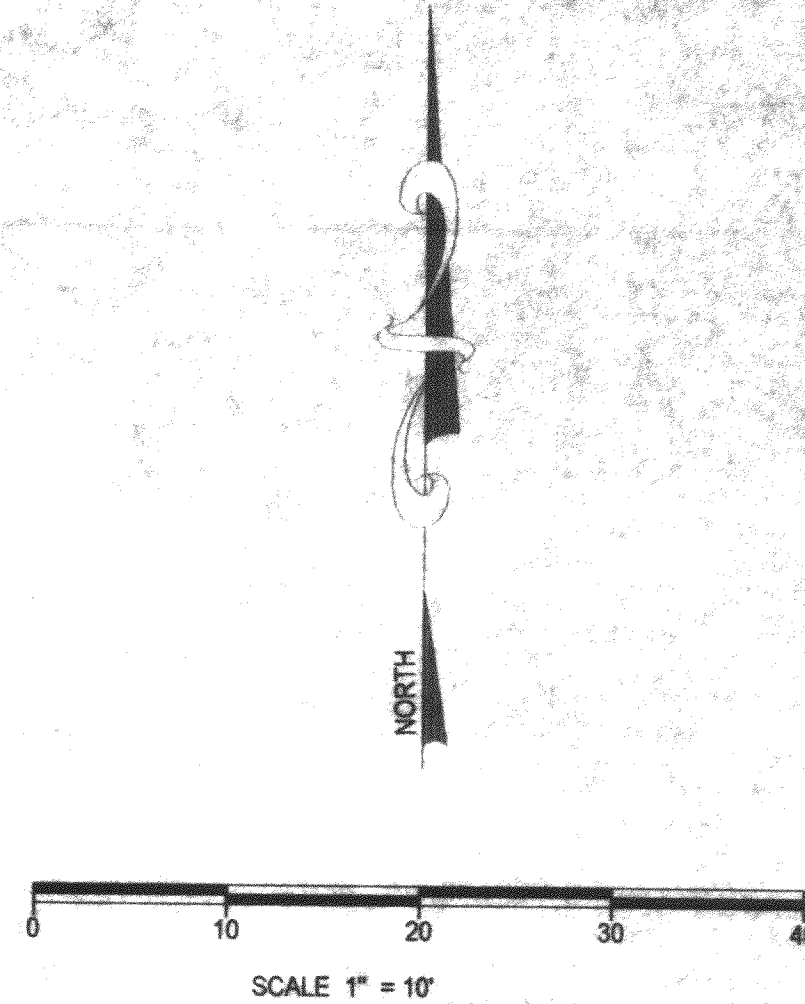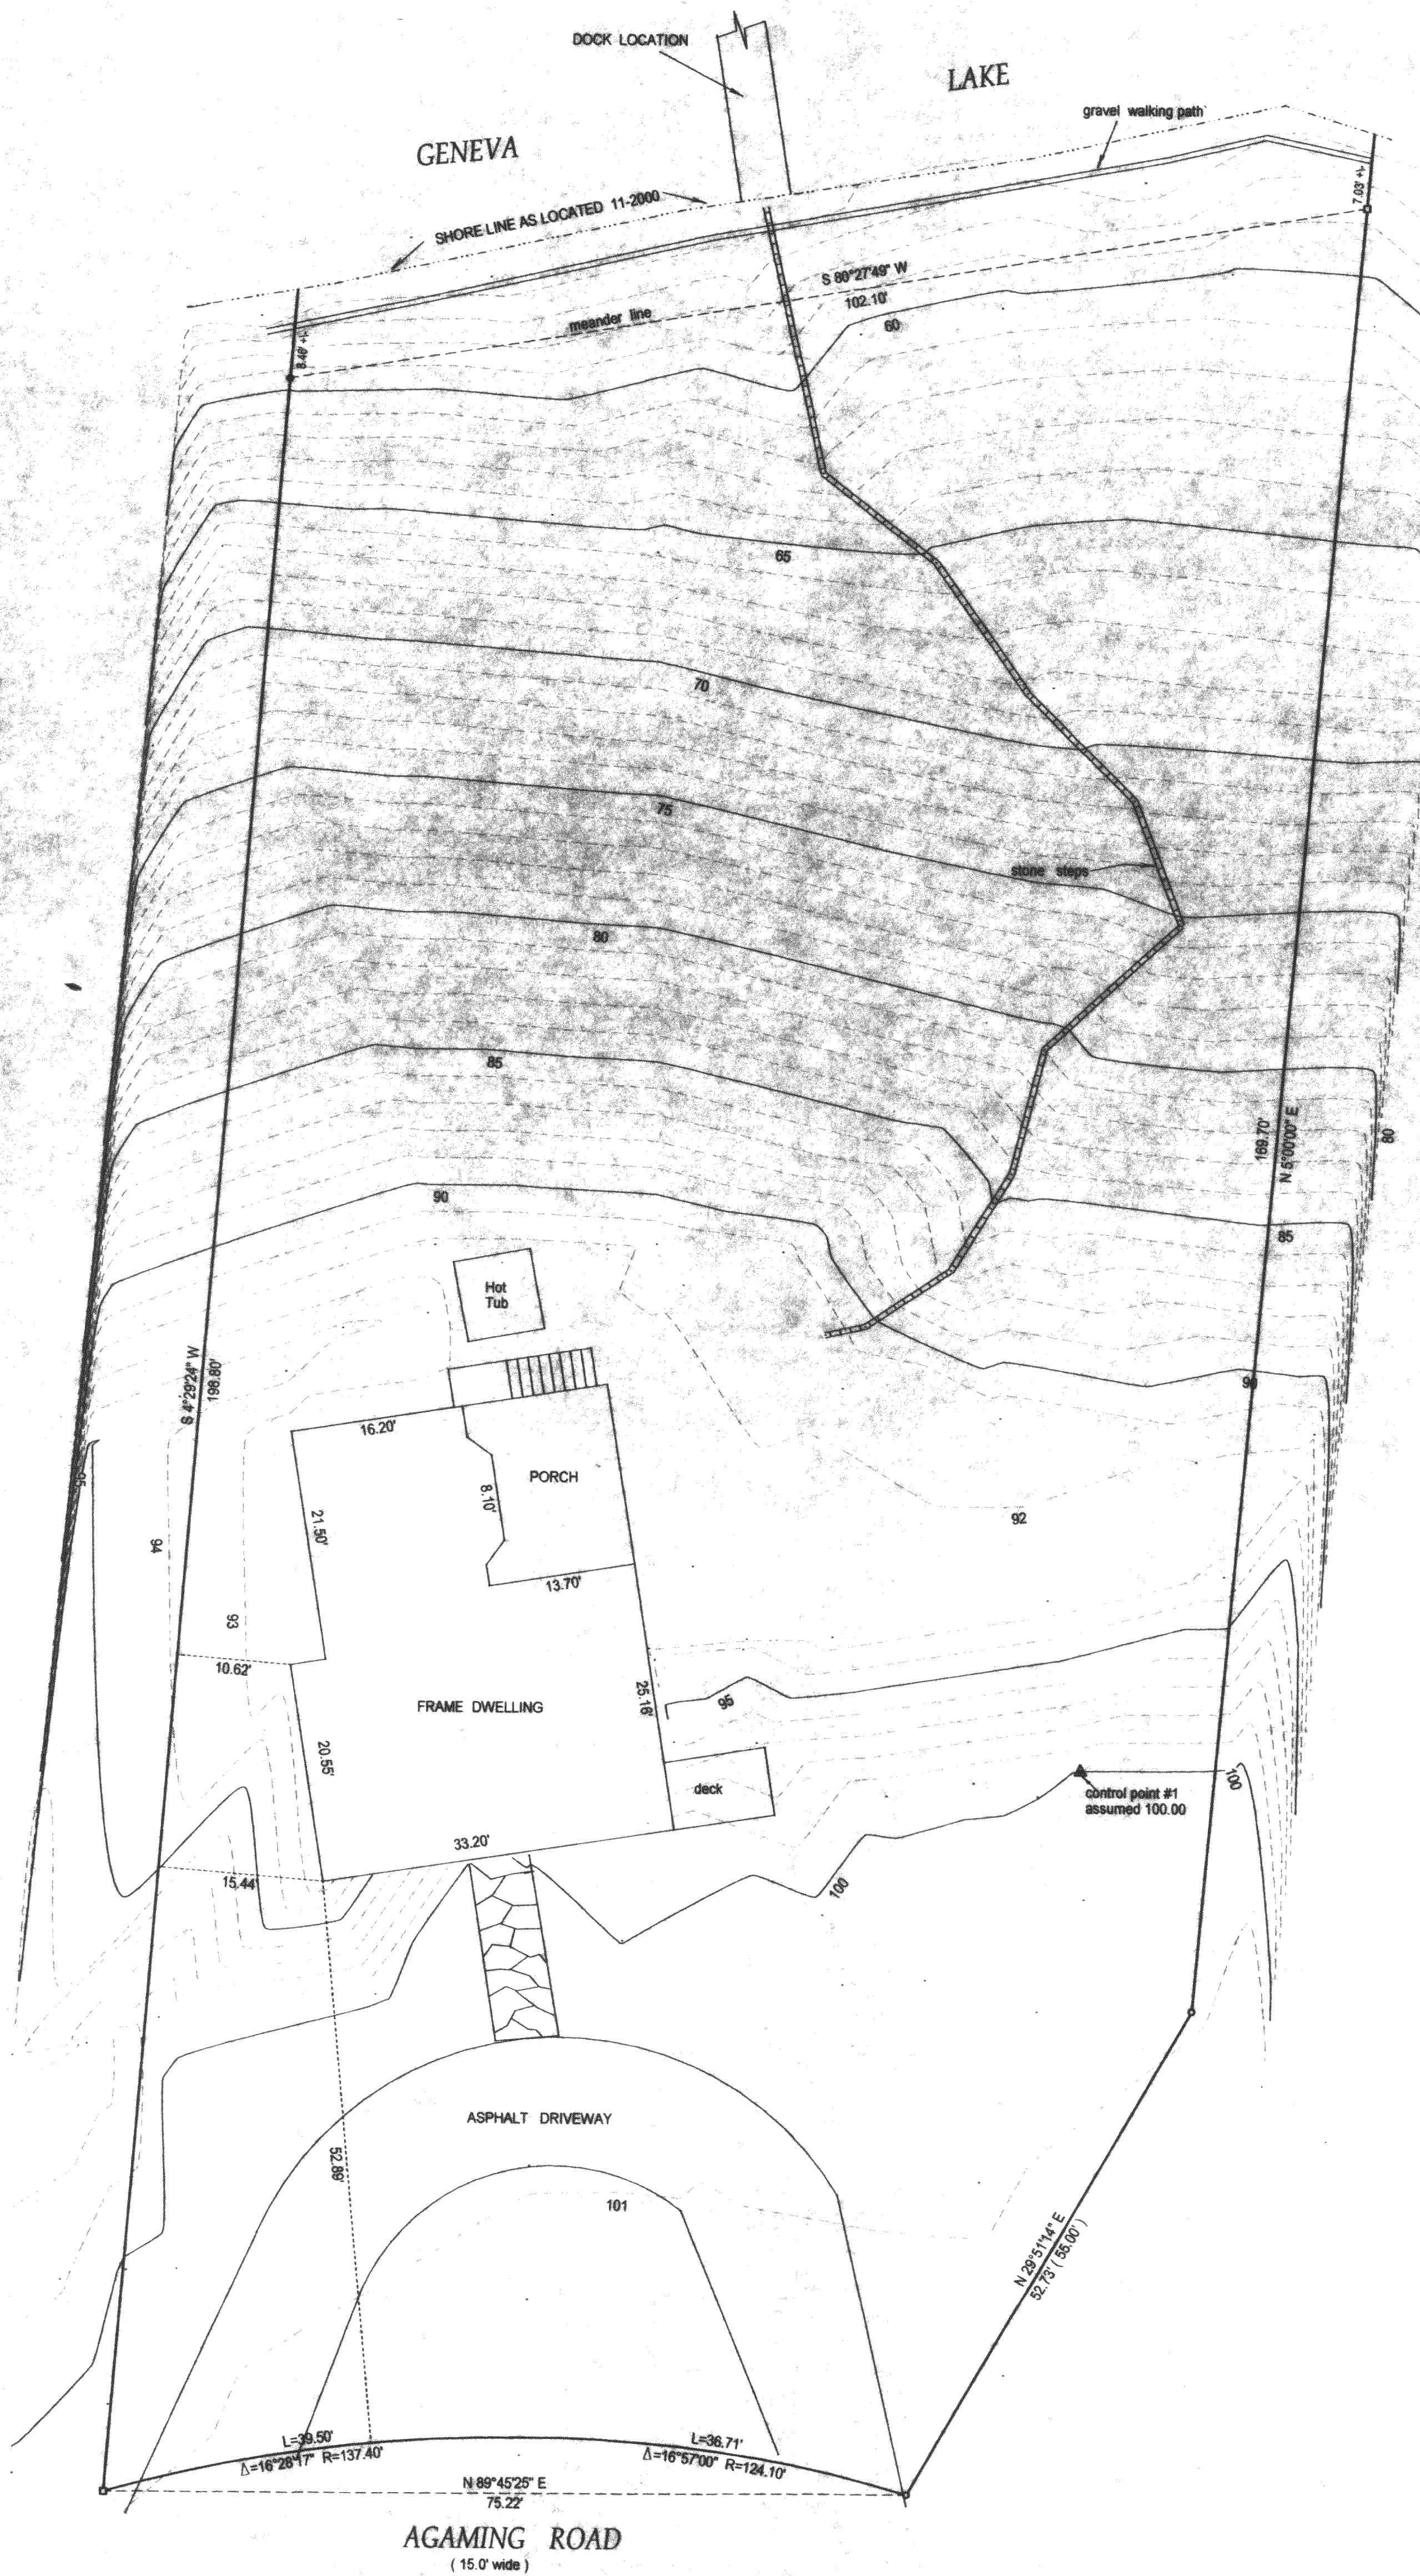

() = recorded as
■ = set iron bar
□ = found iron bar
○ = found iron pipe
● = set iron pipe



NOTE: BEARINGS ARE ASSUMED

COMPARE LEGAL DESCRIPTION ABOVE AND DRAWING WITH DEED. FOR BUILDING RESTRICTIONS AND EASEMENTS NOT SHOWN, REFER TO DEED, ABSTRACT SOURCES AND LOCAL MUNICIPAL CODES. NOTIFY THE SURVEYOR IMMEDIATELY OF ANY DISCREPANCY.

"I hereby certify that I have surveyed the above described property and that the above map is a true representation thereof and shows the size and location of all visible structures, apparent easements and encroachments if any."

This survey is made for the present owners of the property, and those who purchase, mortgage, or guarantee the title thereto, within one year from the date hereof.

DATED THIS 15 TH DAY OF NOVEMBER 2000

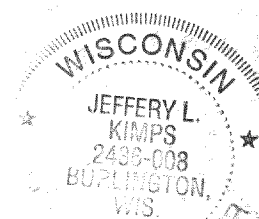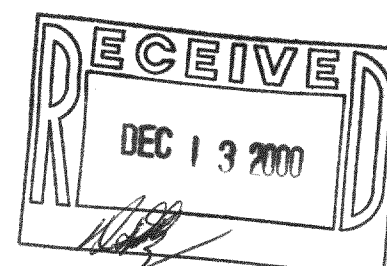

JEFFREY L. KIMPS S. 2438
Wisconsin Registered Land Surveyor
(original if signed in red)