
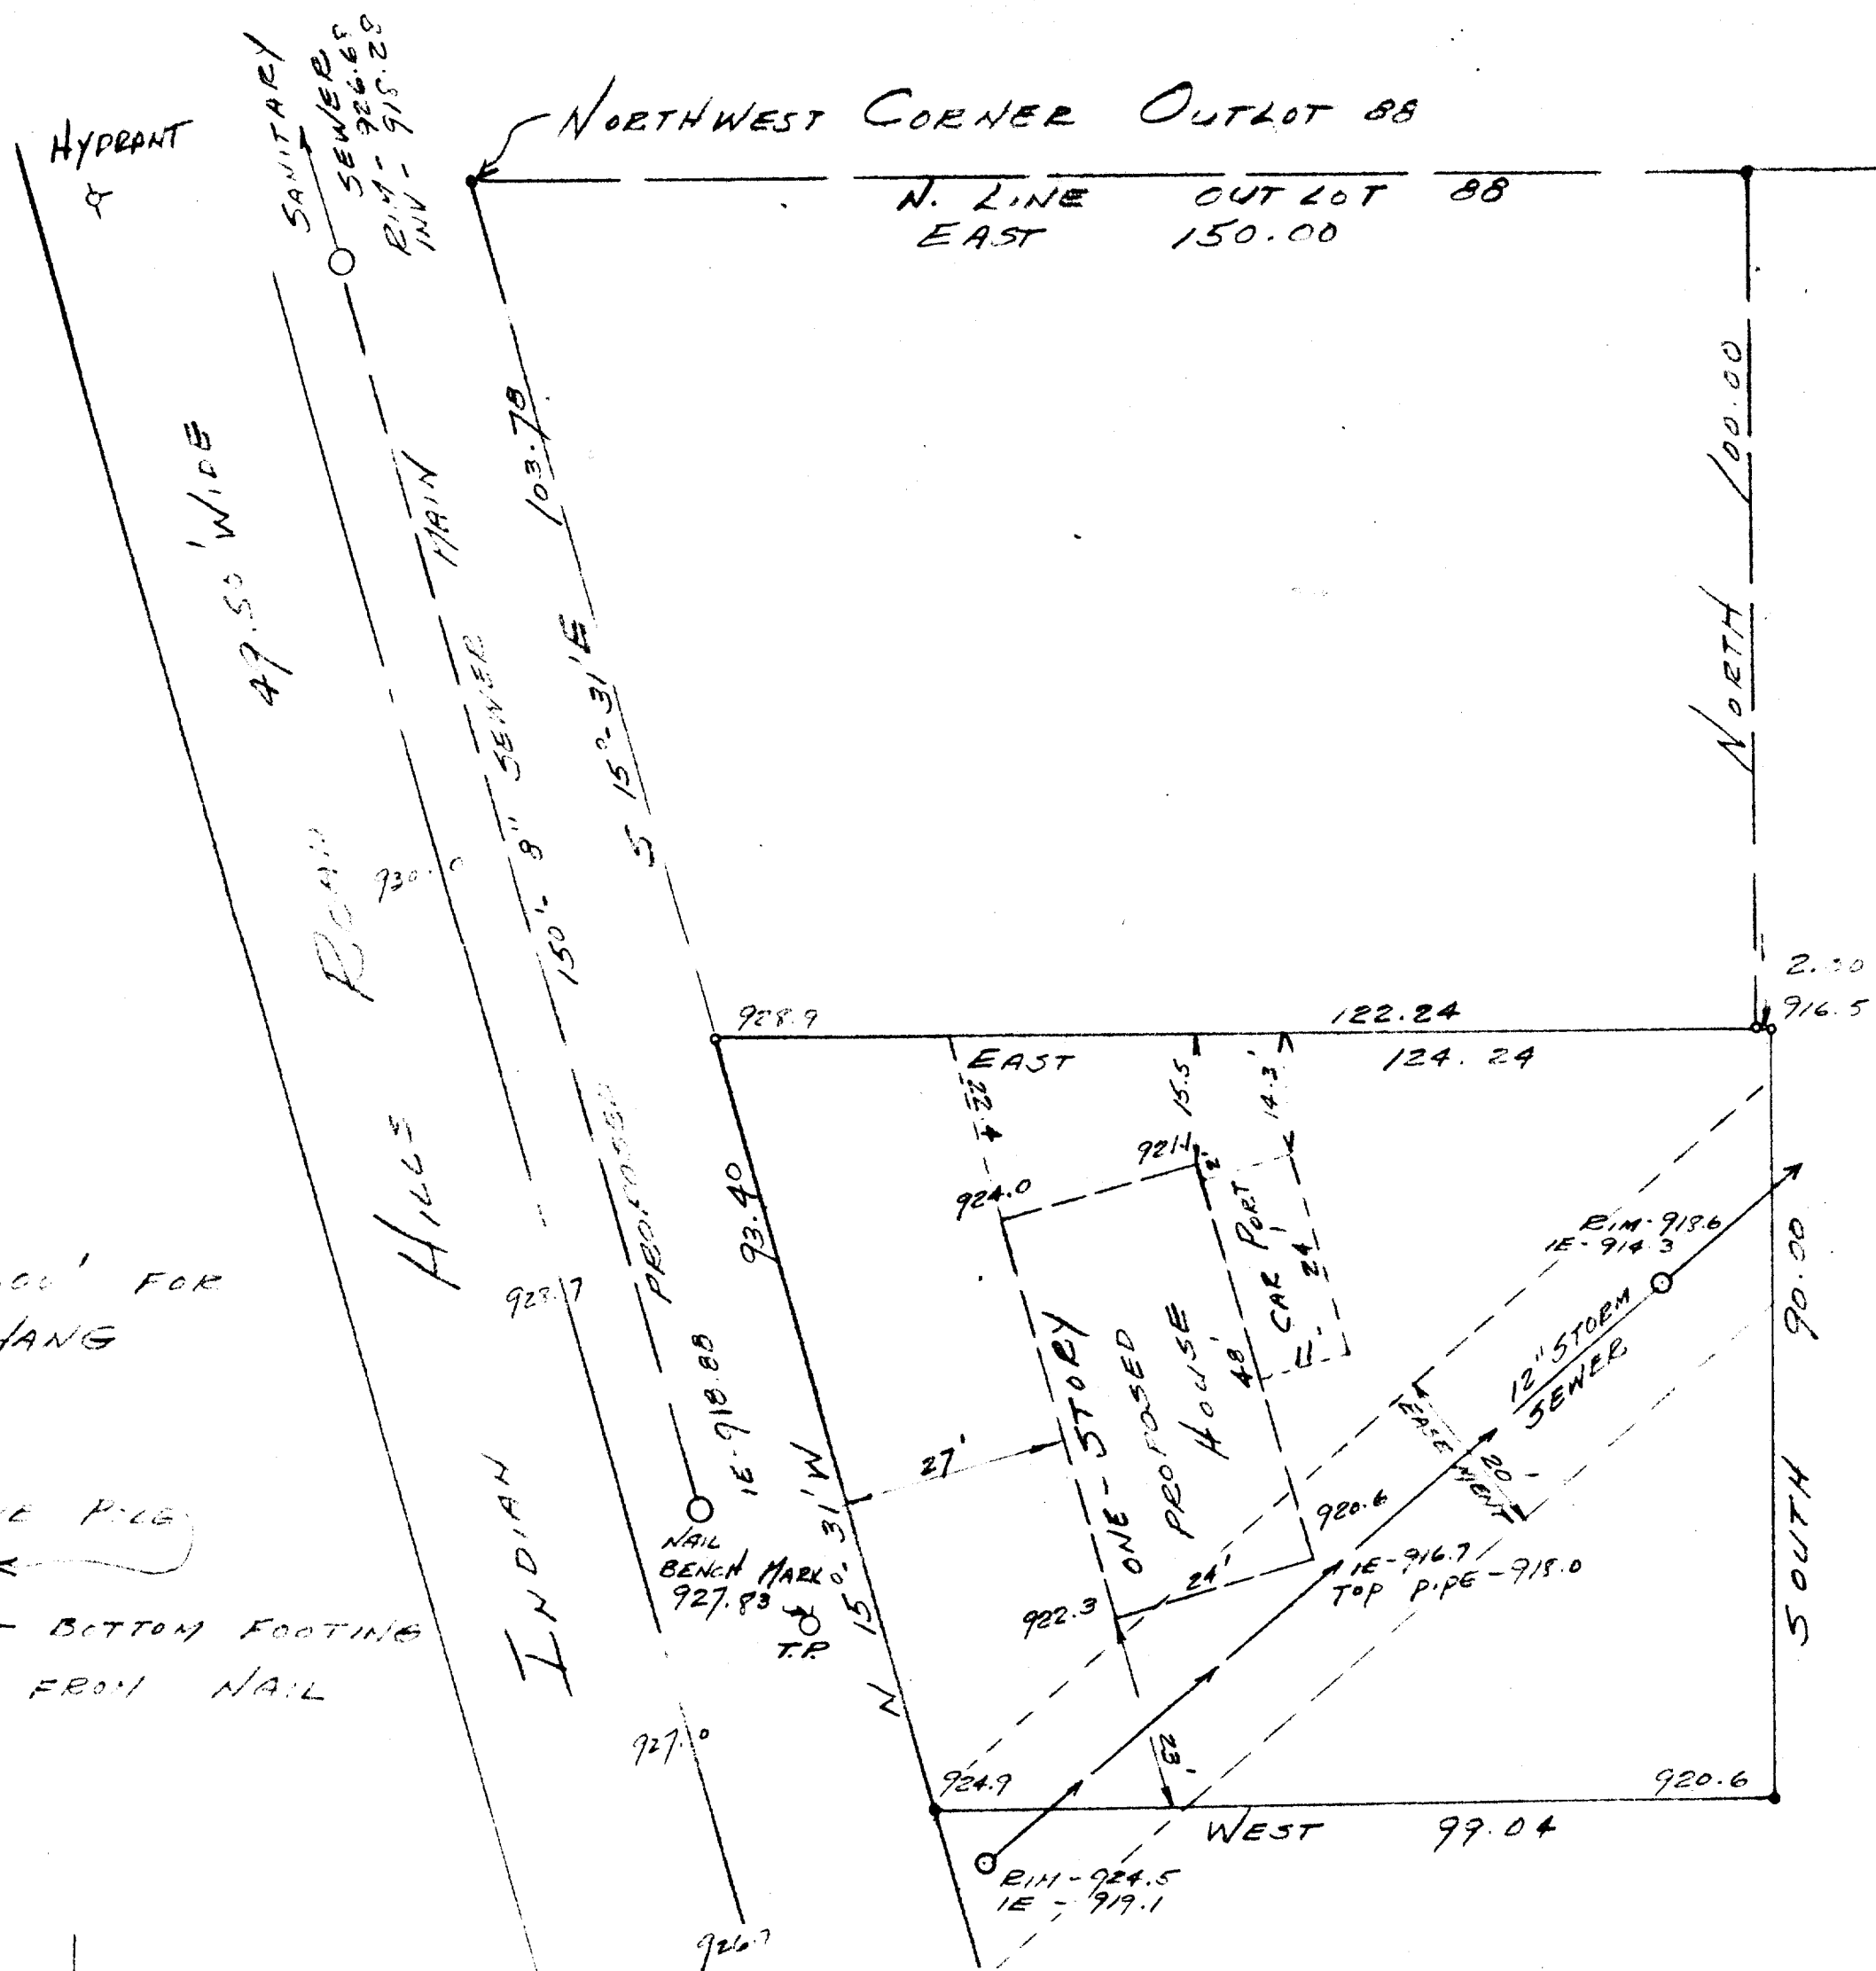


NAIL IN TELEPHONE PILE
ELEV. 927.8 ←
ELEV. 921.0 - BOTTOM FOOTING
CUT 6.8 FROM NAIL

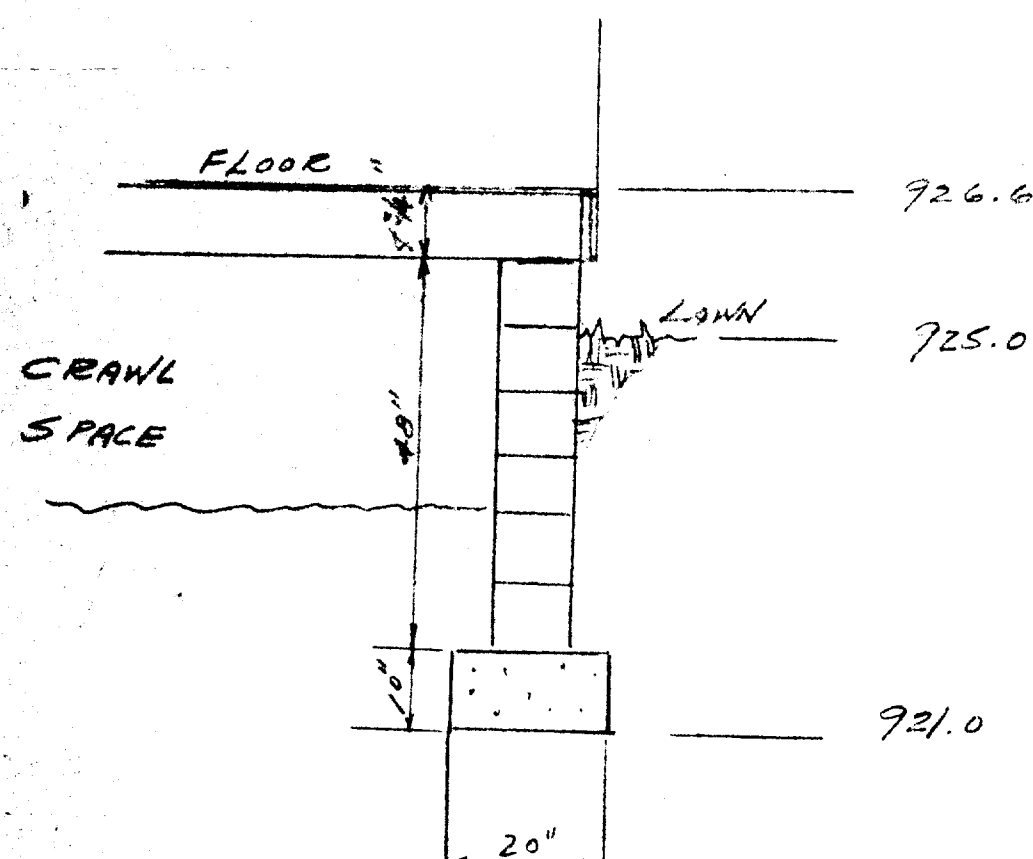

0.2. 85

LEGEND

0 - IRON PIPE

PLAT OF SURVEY OF

PART OF OUTLOT 38, LOCATED IN THE
SE $\frac{1}{4}$ - SE $\frac{1}{4}$ OF SECTION 14, T1N-R1E
VILLAGE OF FONTANA, WALWORTH
COUNTY, WISCONSIN

Cloyd S. Jensen
SURVEYOR

SCALE 1" = 20'

DATE Sept 1965