


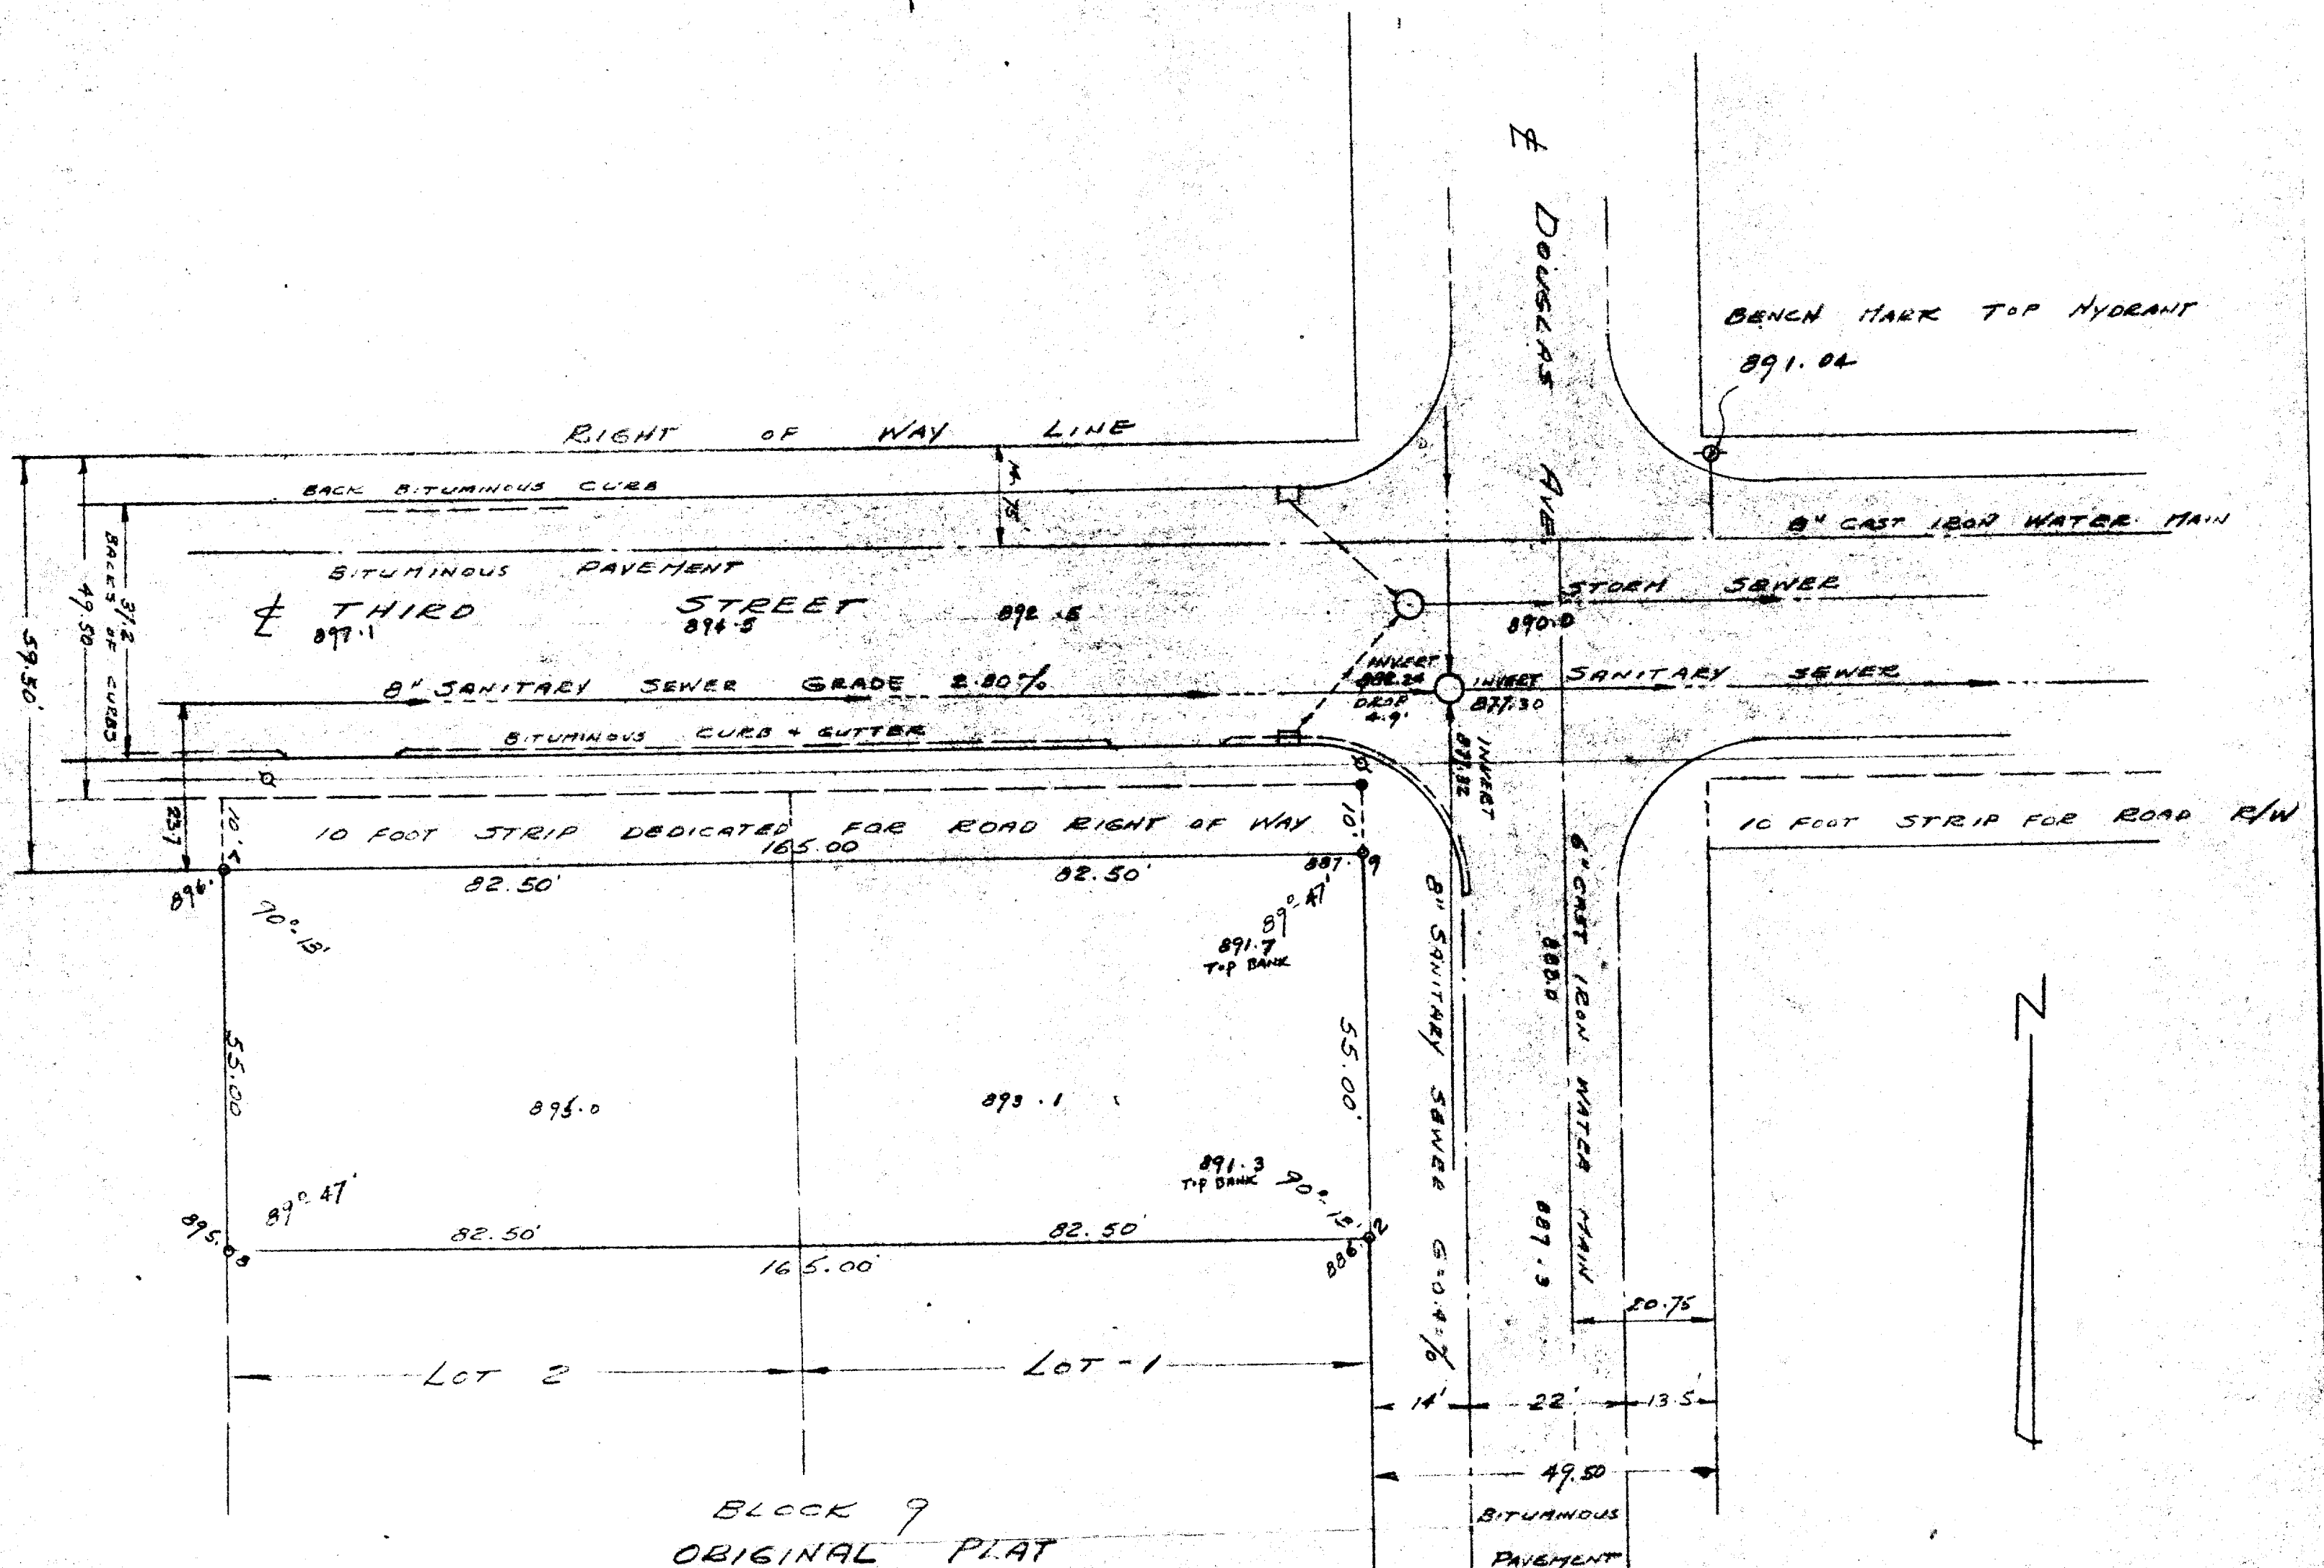

LEGEND

- CONCRETE MONUMENT
- IRON STAKE
- ⊗ POWER POLE
- MAN HOLE
- CATCH BASIN
- ⊕ FIRE HYDRANT

ZONING - RESIDENTIAL DISTRICT B
BUILDING SETBACK - 25 FEET

PLAT OF SURVEY OF

THE SOUTH 55 FEET OF THE
NORTH 65 FEET OF LOTS 1 AND 2
BLOCK 9 - ORIGINAL PLAT - VILLAGE
OF FONTANA,
WALWORTH COUNTY, WIS.

SCALE 1" = 20'

DATE August 12, 1965

5-188J