



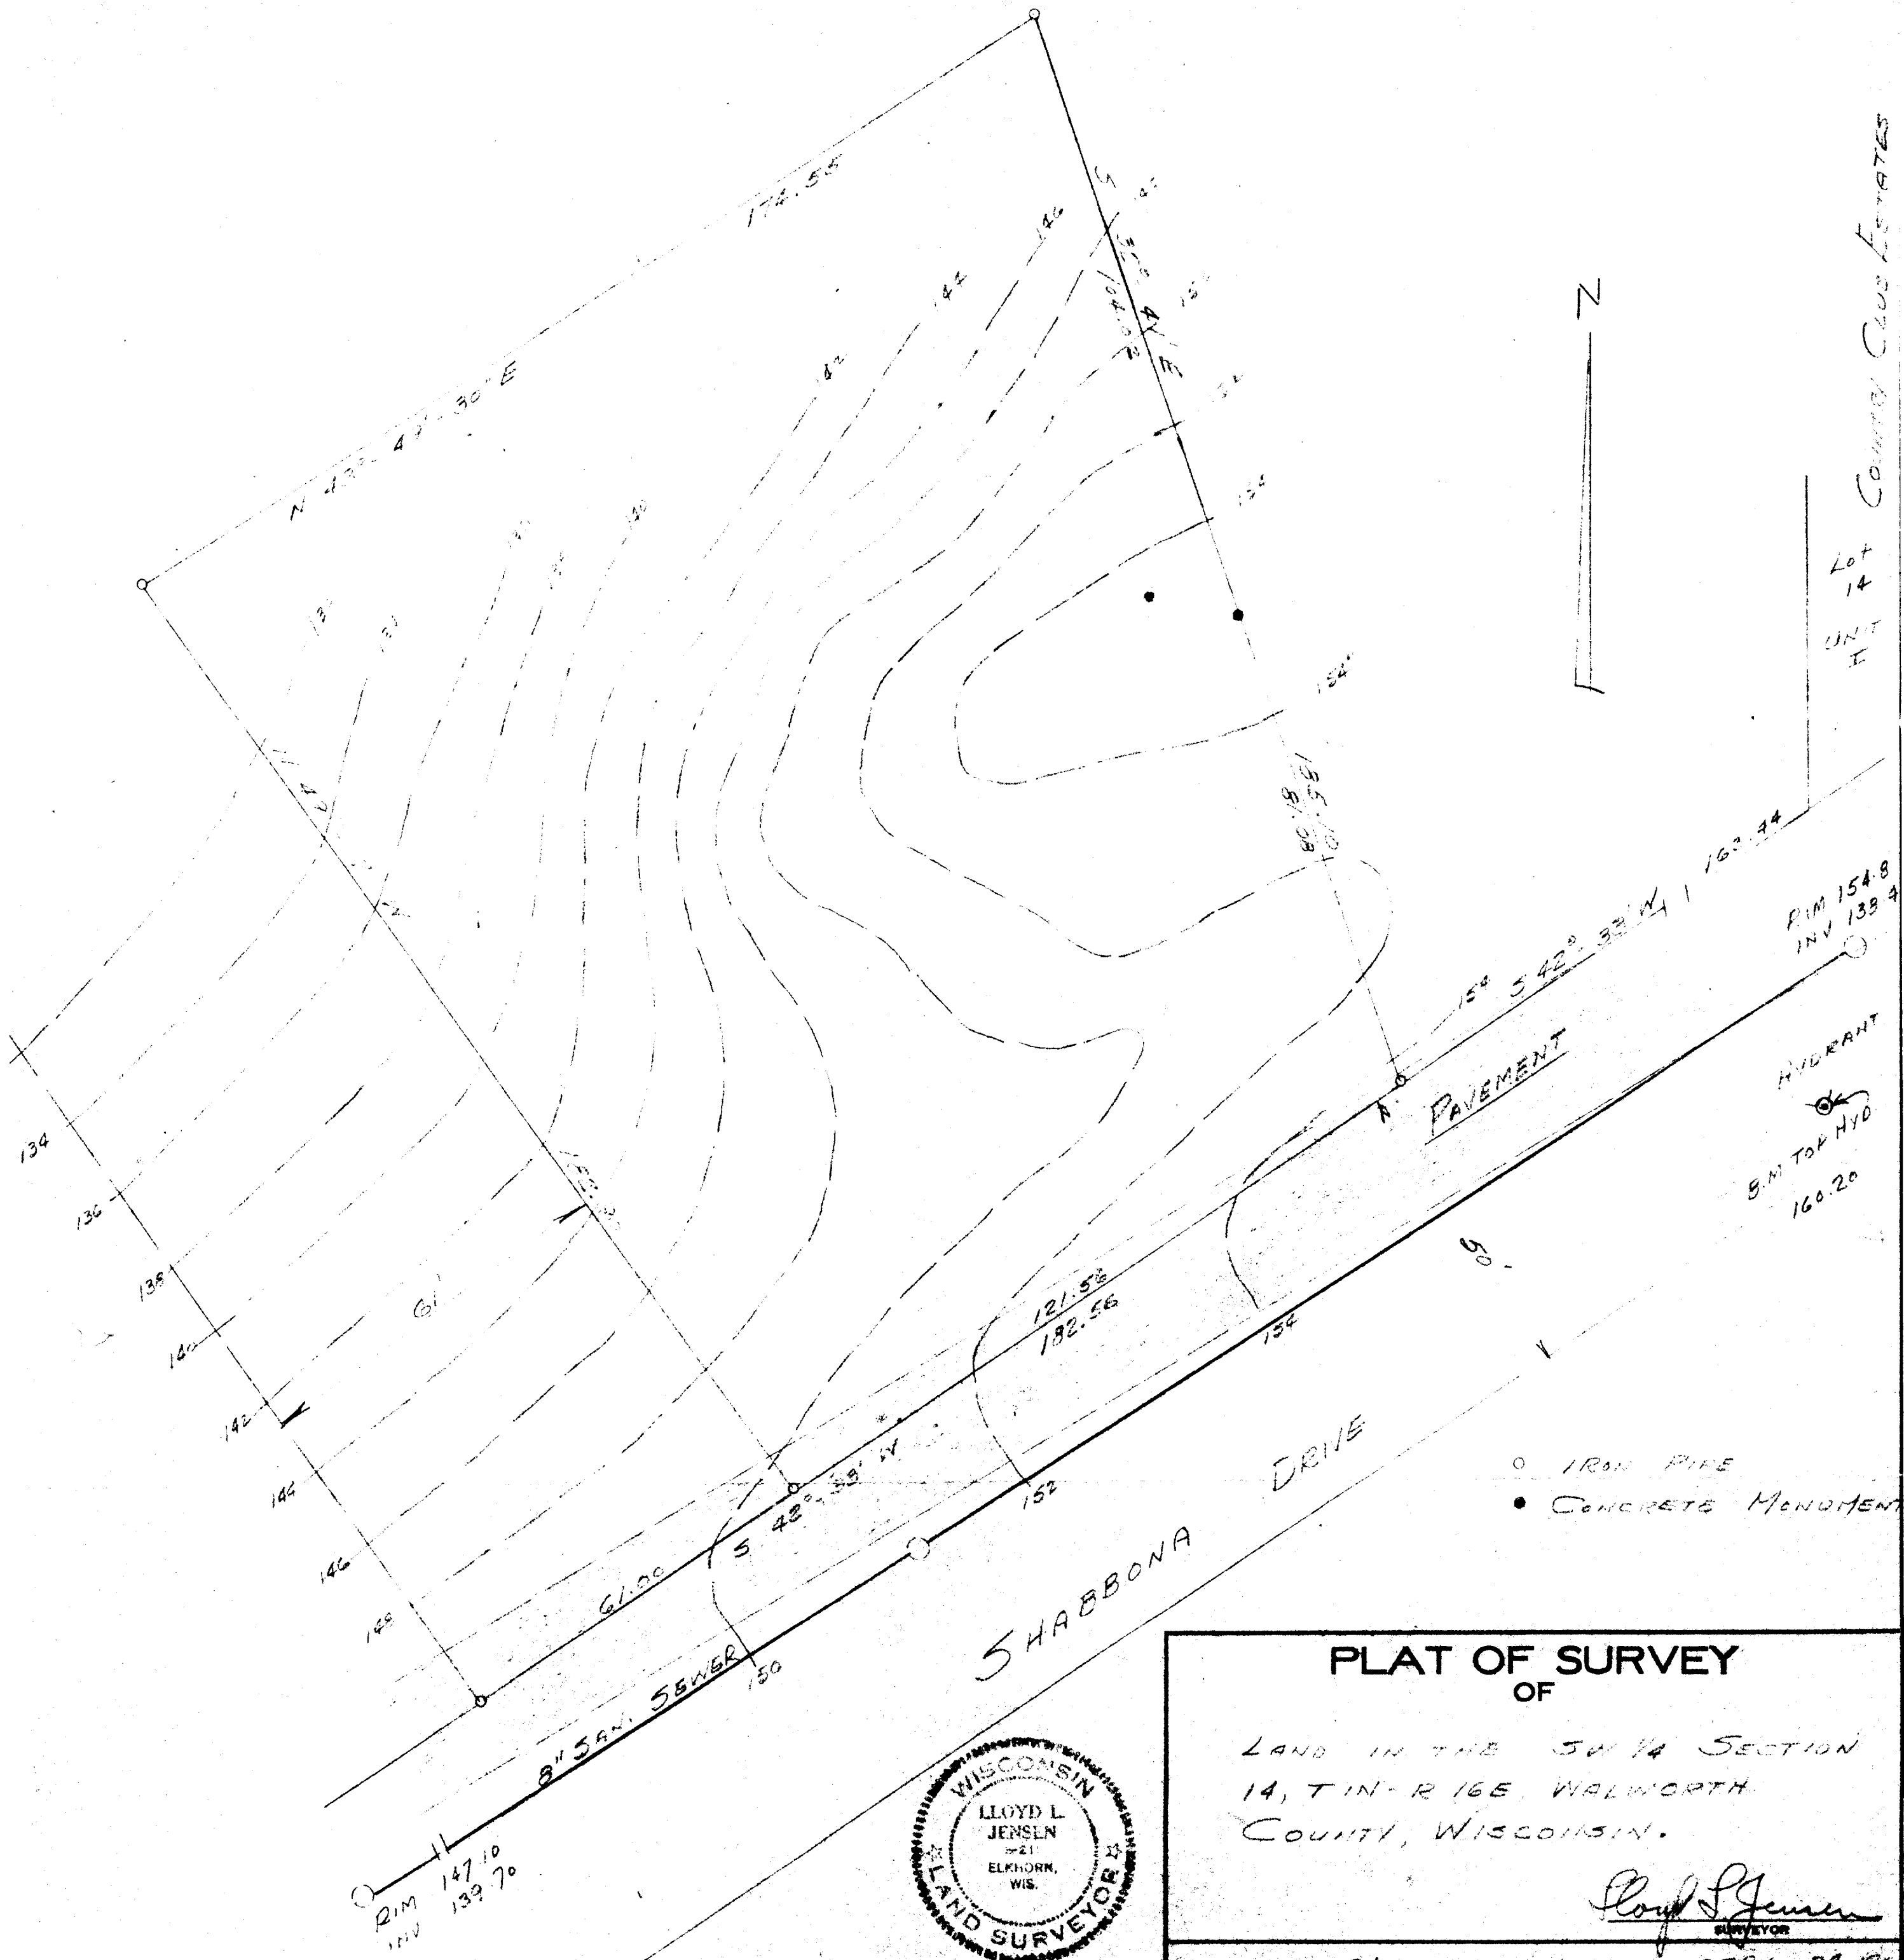


COUNTY CLUSTERS
Lot
14
UNIT
E

- IRON PIPE
- CONCRETE MONUMENT

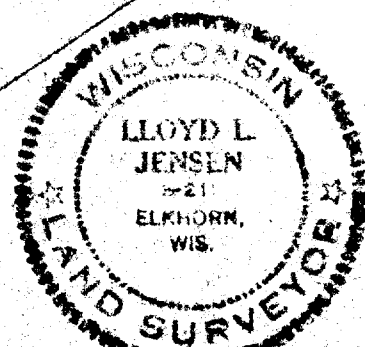

5-190J

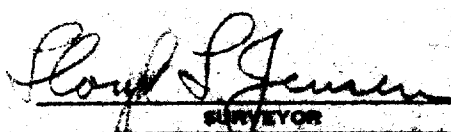PLAT OF SURVEY OF	
LAND IN THE SW 1/4 SECTION 14, T1N-R16E, WALWORTH COUNTY, WISCONSIN.	
 SURVEYOR	
SCALE 1" = 20'	DATE APRIL 24, 1966