
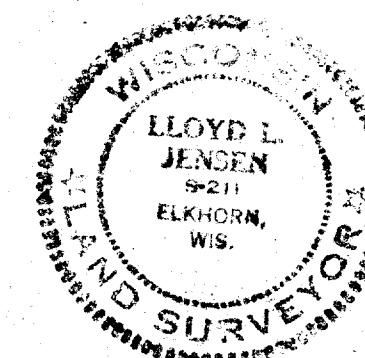


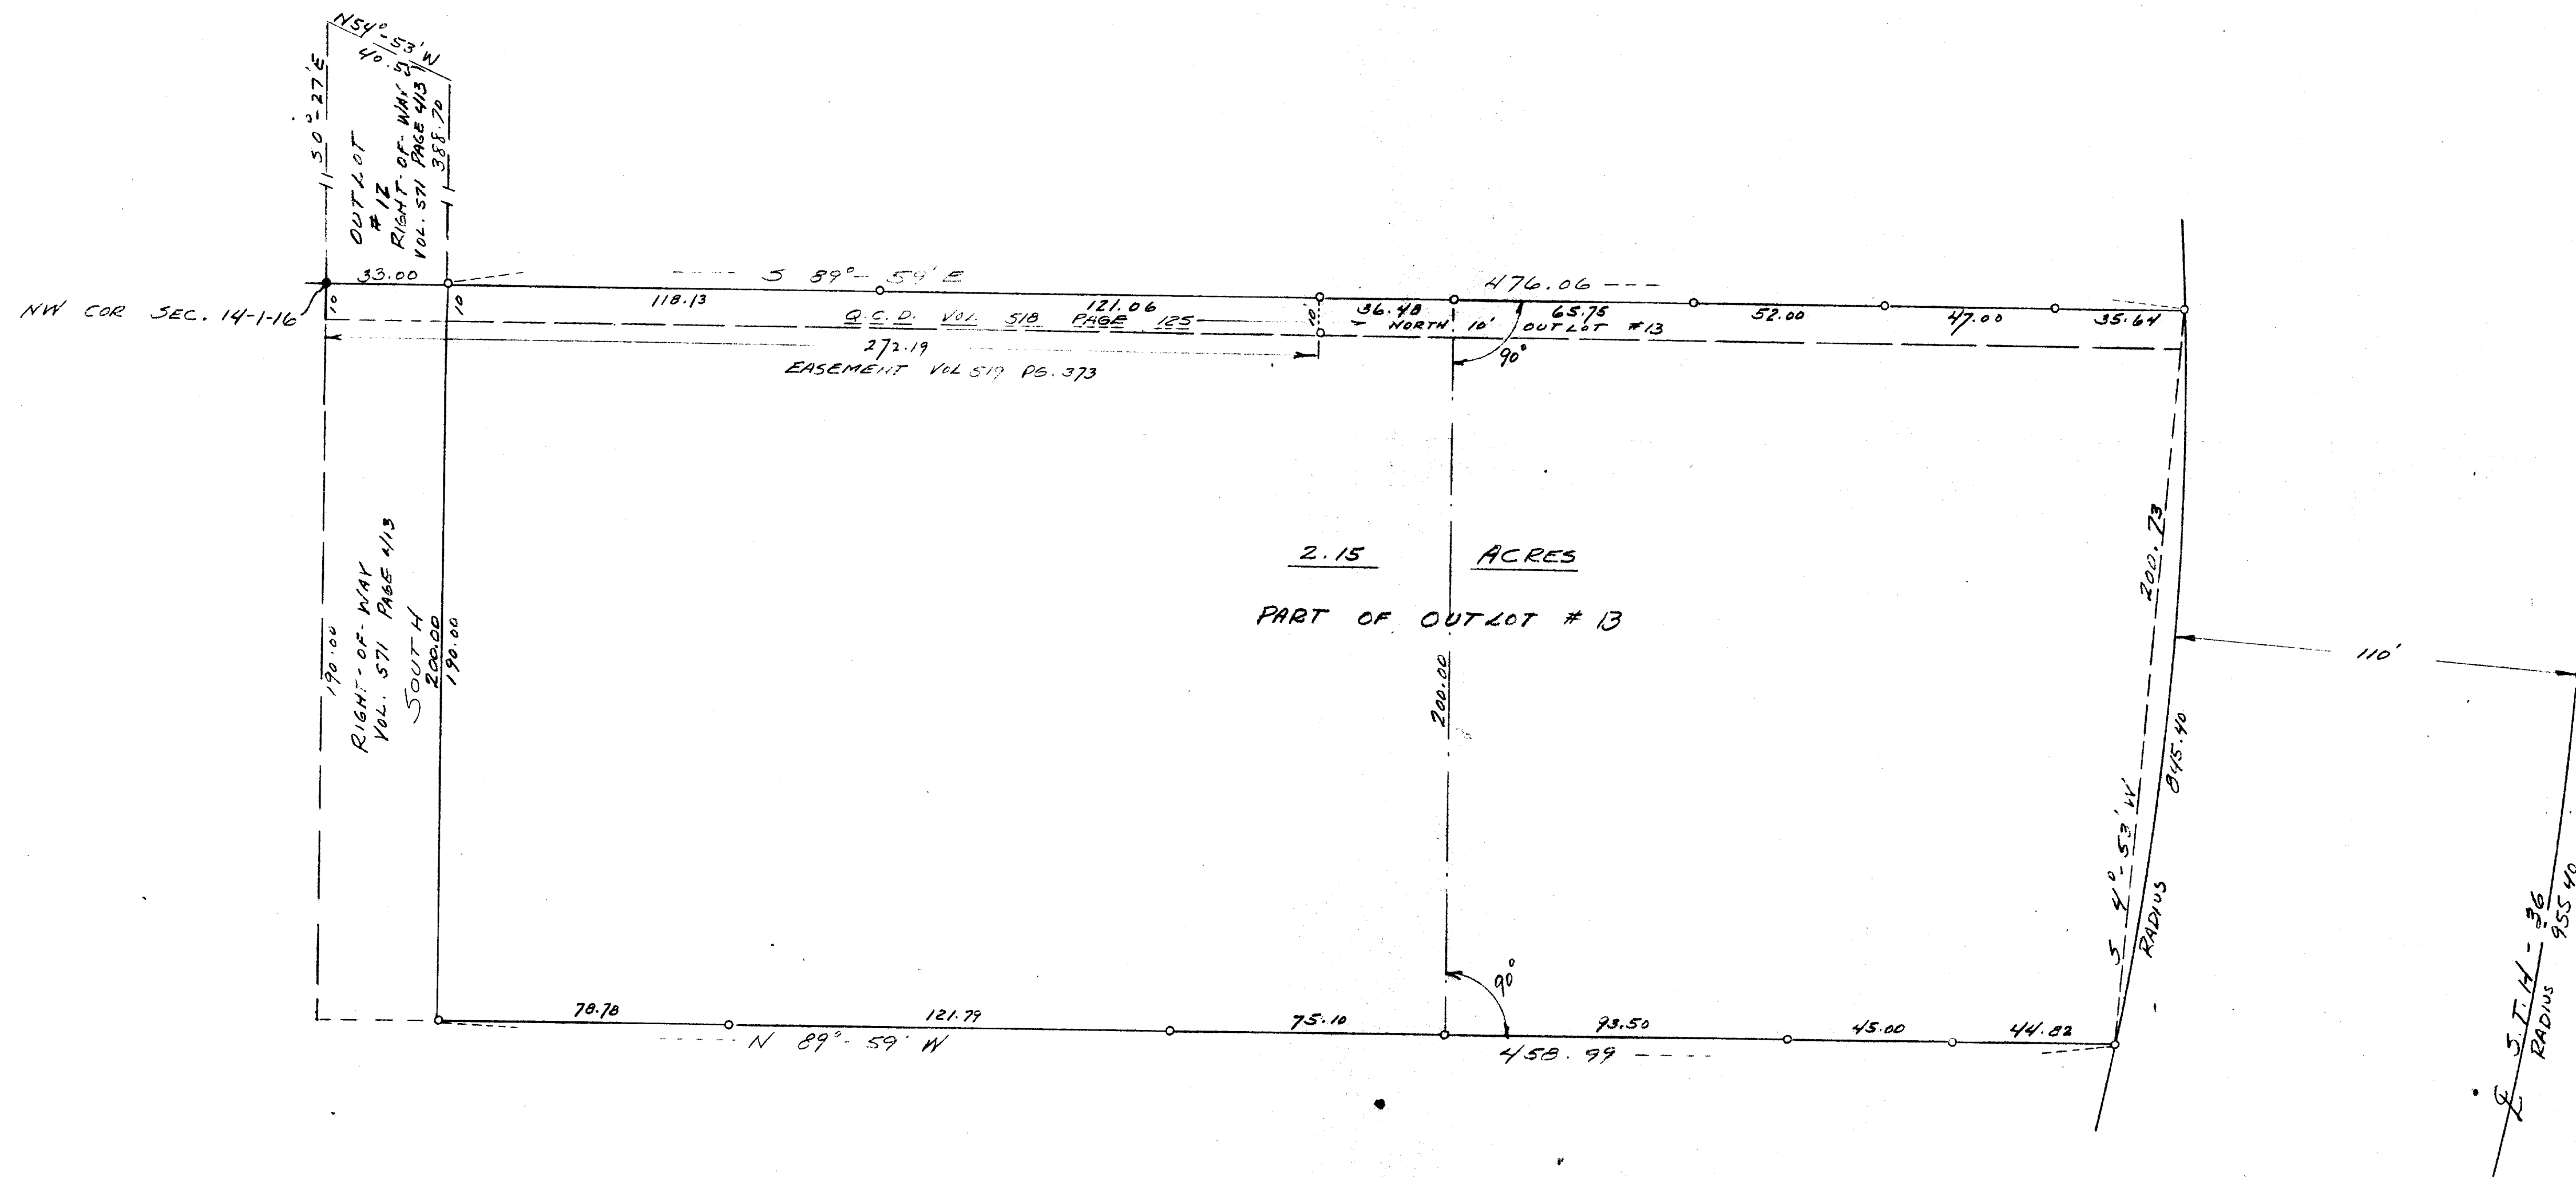

Lloyd L. Jensen
 LLOYD L. JENSEN
 COUNTY SURVEYOR

PLAT OF SURVEY		
NW 1/4 SECTION 14, T1N-R16E		
WALWORTH COUNTY, WISCONSIN		
DRAWN BY GBW	JENSEN & JOHNSON CIVIL ENGINEERS ELKHORN, WIS. DATE Nov. 13, 1967	SCALE 1" = 80'
CHECKED BY		REVISED
APPROVED BY		SHEET NO. OF