




LEGEND
 ○ - IRON PIPE
 ● - CONCRETE MONUMENT
 ○ - MANHOLE

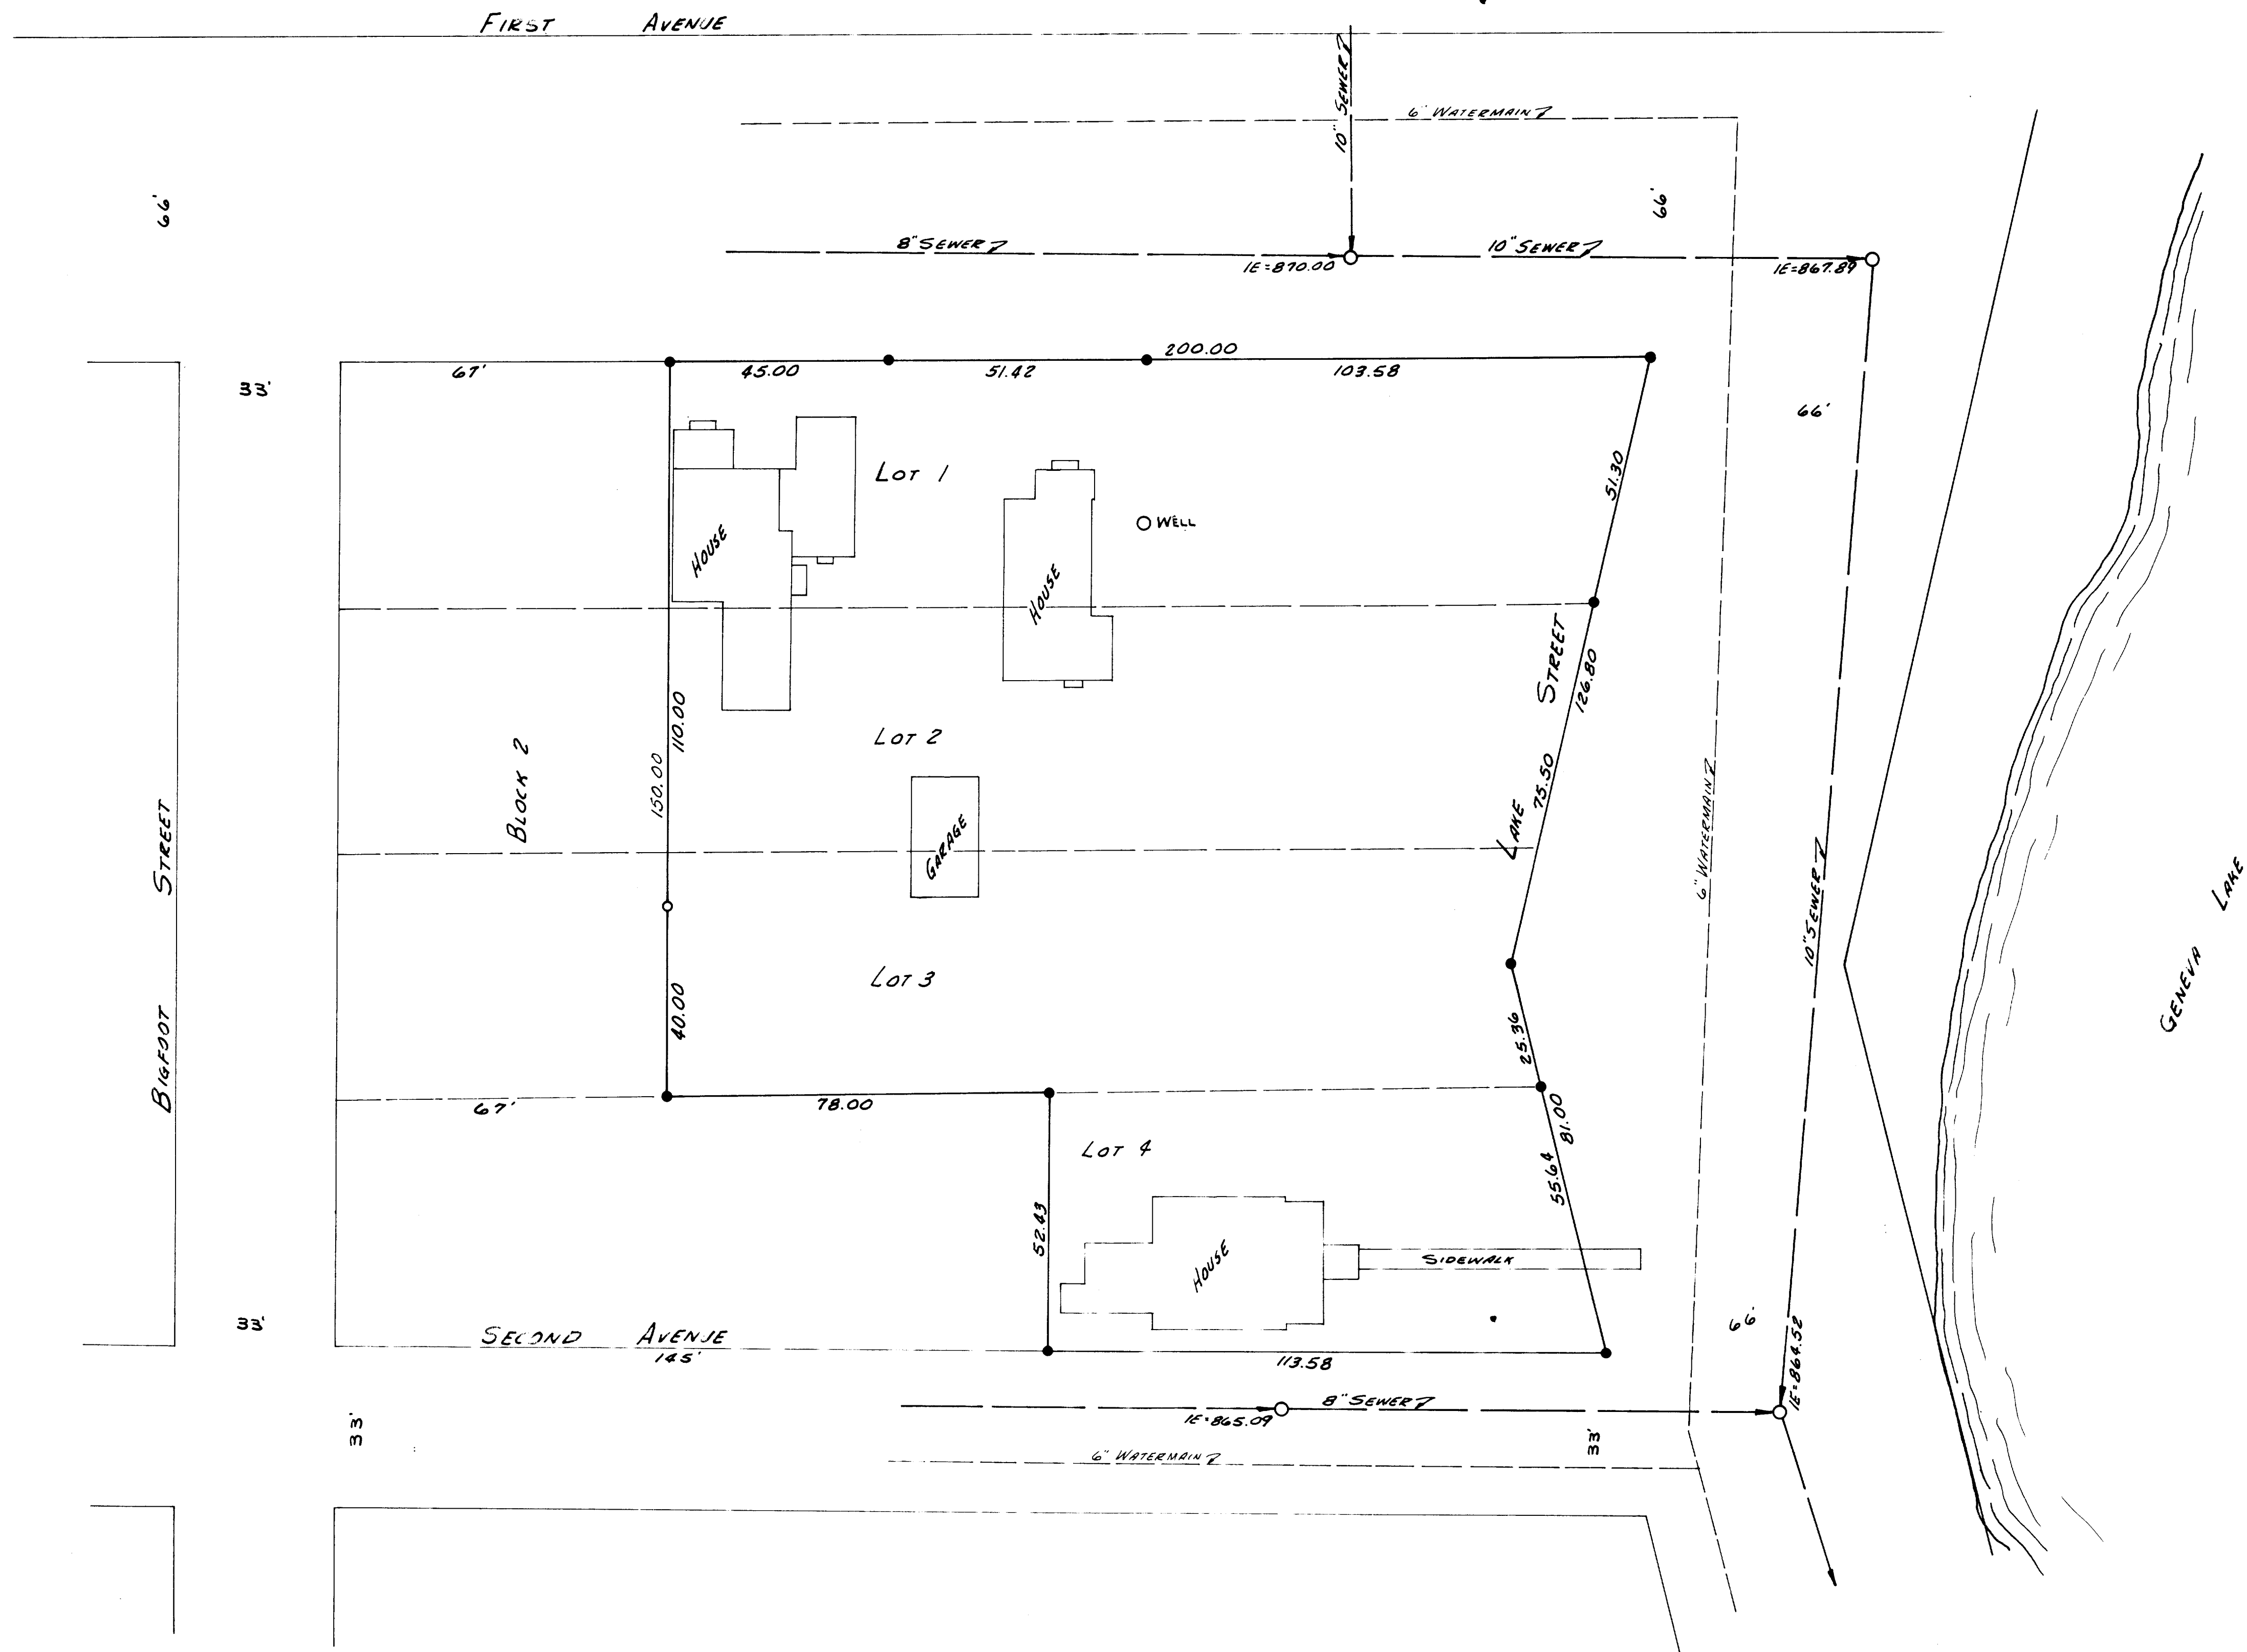

PLAT OF SURVEY OF A PARCEL OF LAND LOCATED IN BLOCK TWO OF D. A. REIDS ADDITION TO REIDS PARK, VILLAGE OF FONTANA-ON-GENEVA LAKE, WALWORTH COUNTY, WISCONSIN.

DRAWN BY H. JENSEN	JENSEN & JOHNSON CIVIL ENGINEERS ELKHORN, WIS. DATE SEPTEMBER, 1966	SCALE: 1" = 20'
CHECKED BY G. WILSON		REVISED
APPROVED BY		SHEET NO. 1 OF 1