


PLAT OF SURVEY

UNIT 1052, ABBEY SPRINGS CONDOMINIUM NUMBER 8, LOCATED IN THE
SOUTHEAST 1/4 AND THE SOUTHWEST 1/4 SECTION 13, TOWN 1 NORTH, RANGE
16 EAST, VILLAGE OF FONTANA, WALWORTH COUNTY, WISCONSIN.

ORDERED BY: QUALITY FIRST CARPENTRY
WILLIAM YEAGER
P.O. BOX 349
FONTANA, WI 53125


OWNER: MARY MIROBALLI
43 SILO RIDGE ROAD
ORLANDO PARK, IL 60467

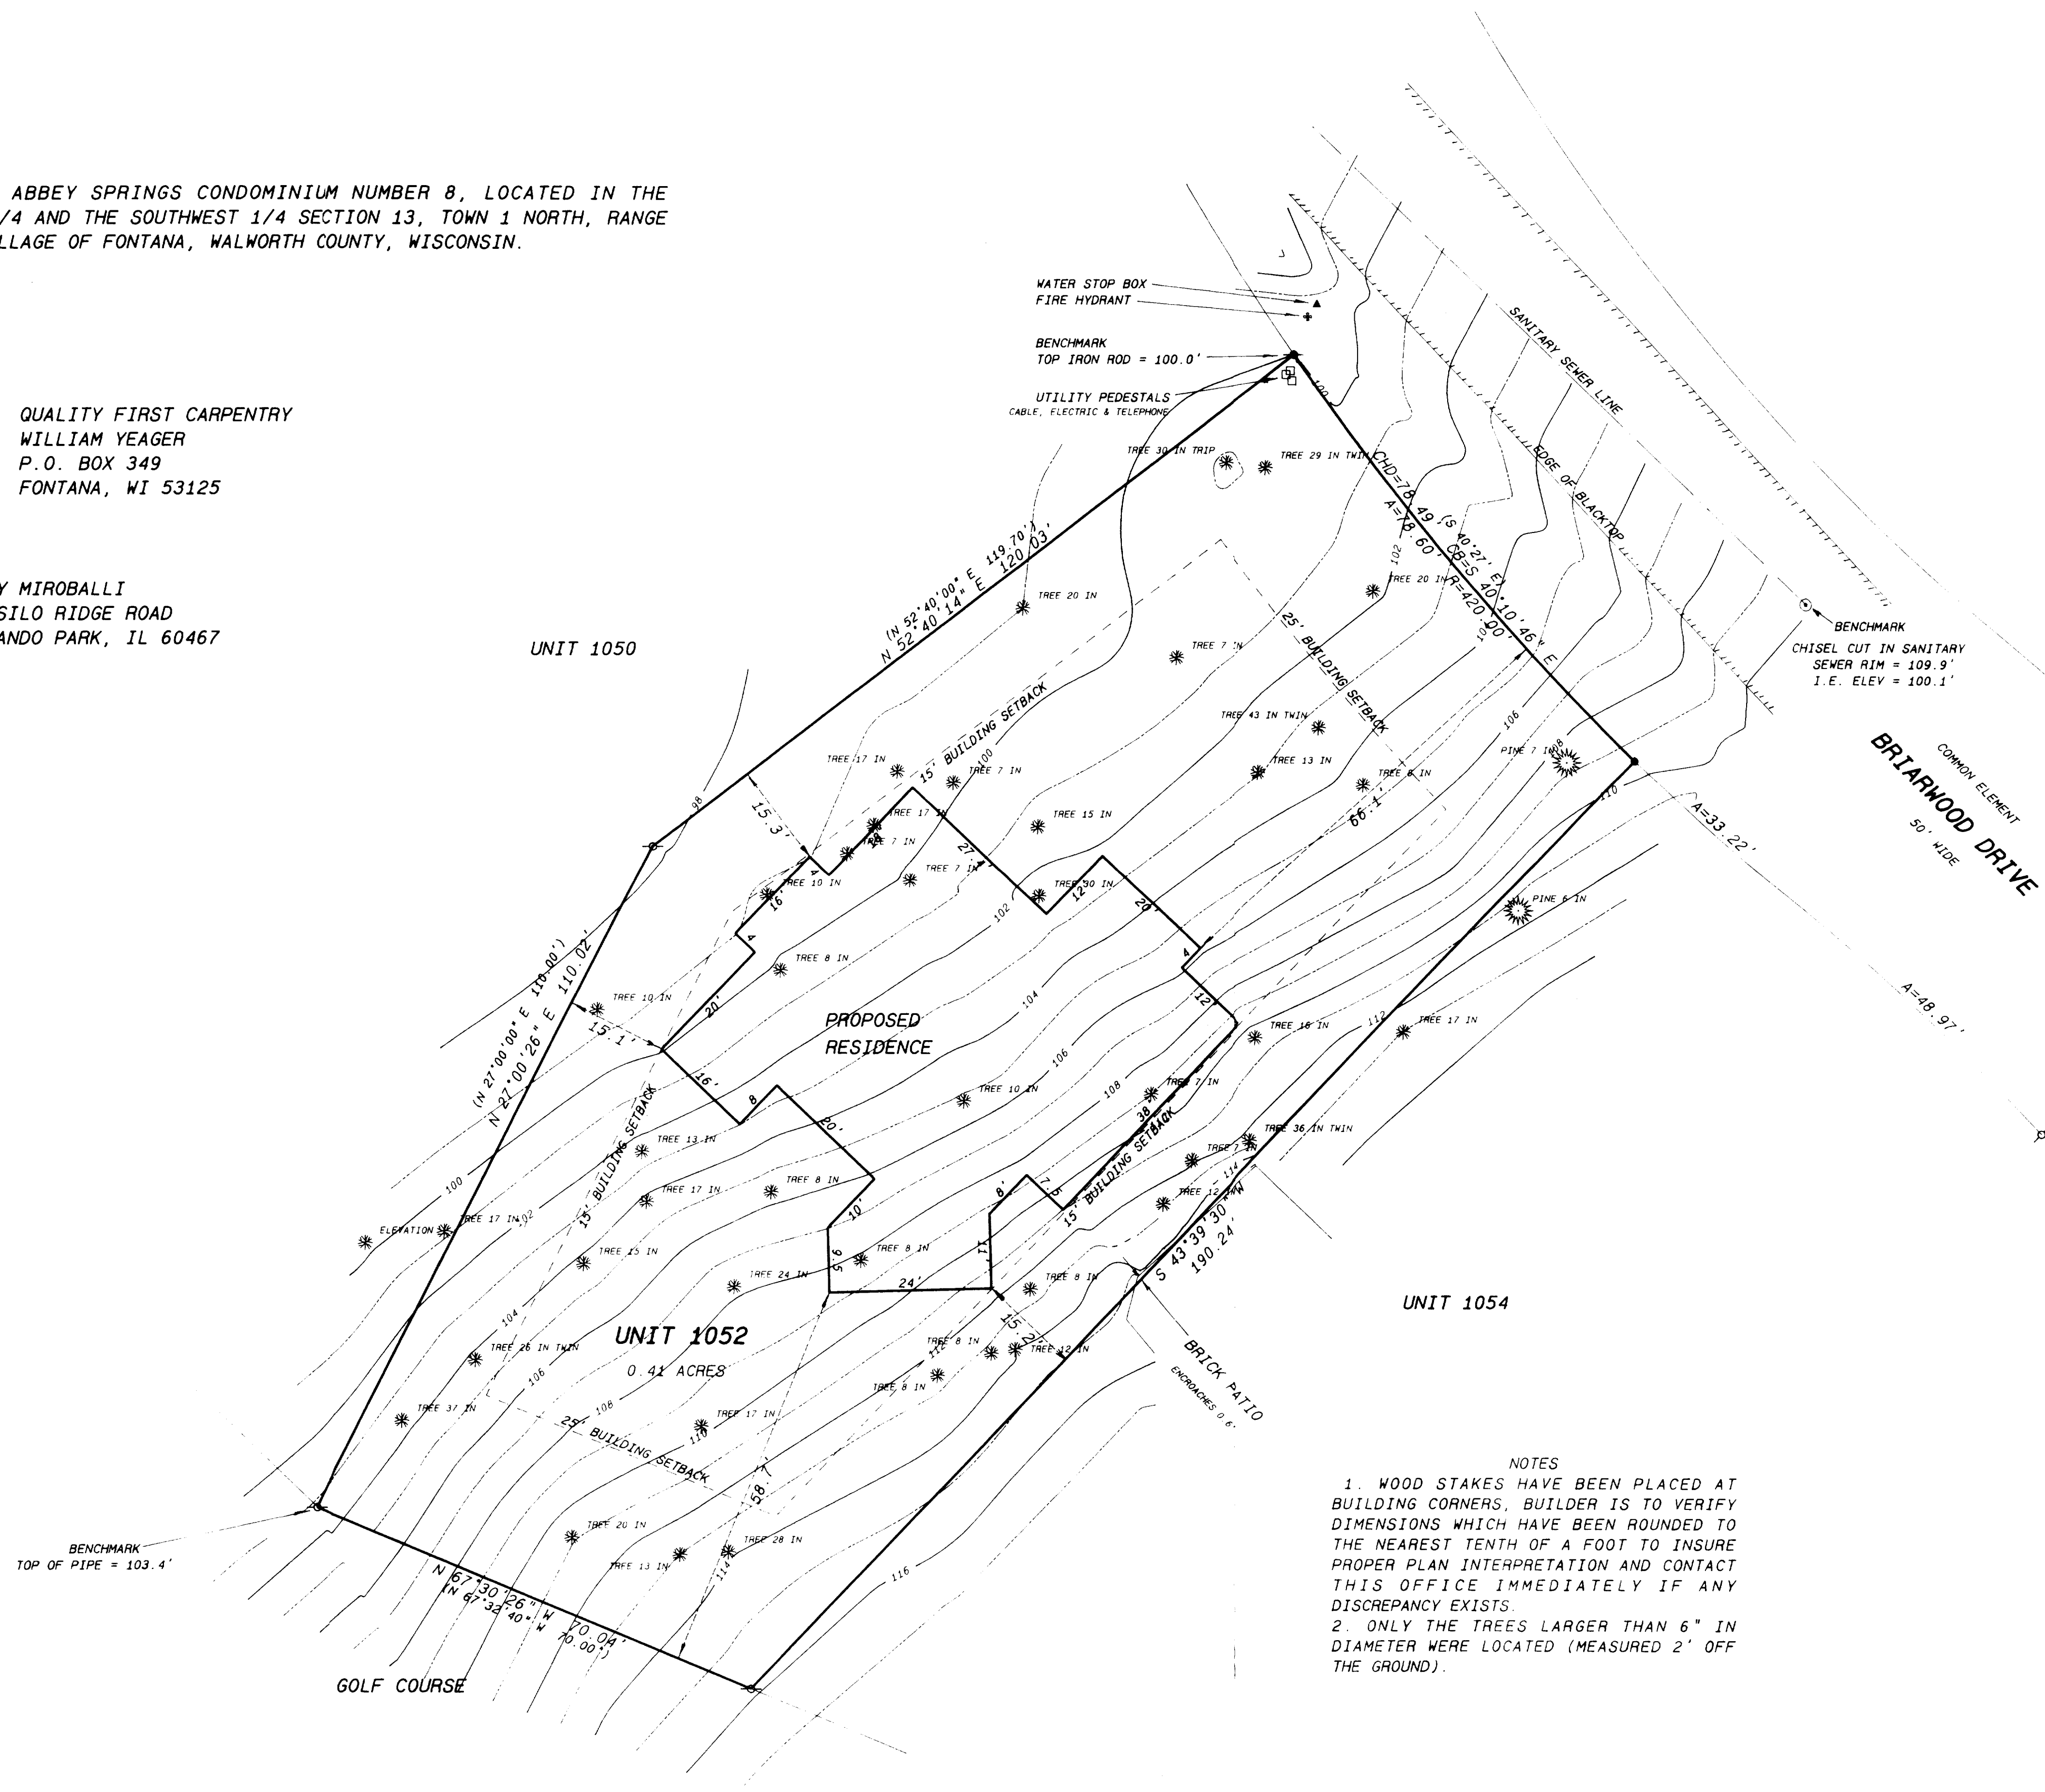

NOTES
1. WOOD STAKES HAVE BEEN PLACED AT BUILDING CORNERS. BUILDER IS TO VERIFY DIMENSIONS WHICH HAVE BEEN ROUNDED TO THE NEAREST TENTH OF A FOOT TO INSURE PROPER PLAN INTERPRETATION AND CONTACT THIS OFFICE IMMEDIATELY IF ANY DISCREPANCY EXISTS.
2. ONLY THE TREES LARGER THAN 6" IN DIAMETER WERE LOCATED (MEASURED 2' OFF THE GROUND).

Legend

- FOUND IRON PIPE
- FOUND IRON ROD
- FOUND BRASS CAPPED MONUMENT
- FOUND CONCRETE MONUMENT
- CHISEL CUT IN CONCRETE
- SET IRON ROD, 24" LONG, WEIGHING 1.5 LBS. LINEAL FT., 1 1/4" DIA.
- SET IRON ROD, 30" LONG, WEIGHING 4.5 LBS. LINEAL FT., 1 1/4" DIA.
- RECORDED AS DIMENSION
- EXISTING FENCE

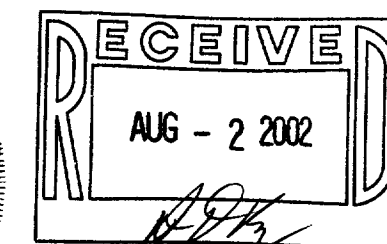

SCALE: 1" = 15 FEET

I hereby certify that the above described property has been surveyed by me or under my direction and that the above map is a true representation thereof and shows the true and actual location of the property lines, boundaries, the location of all existing structures and improvements, and the location of all principal buildings thereon. I am not responsible for any errors or omissions in this survey or for any consequences thereof. 

Kenneth B. Abernathy, Jr.
Kenneth B. Abernathy, Jr.
WISCONSIN REGISTERED LAND SURVEYOR,
S-1594

Date: 4-25-2002 Job No. 02-405