
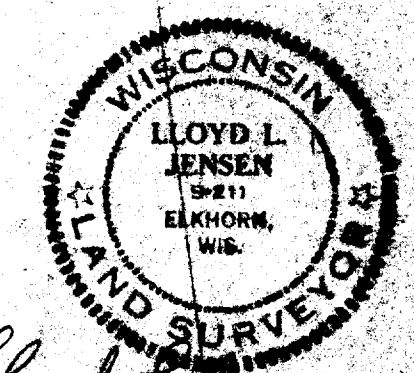


SEE 11.9

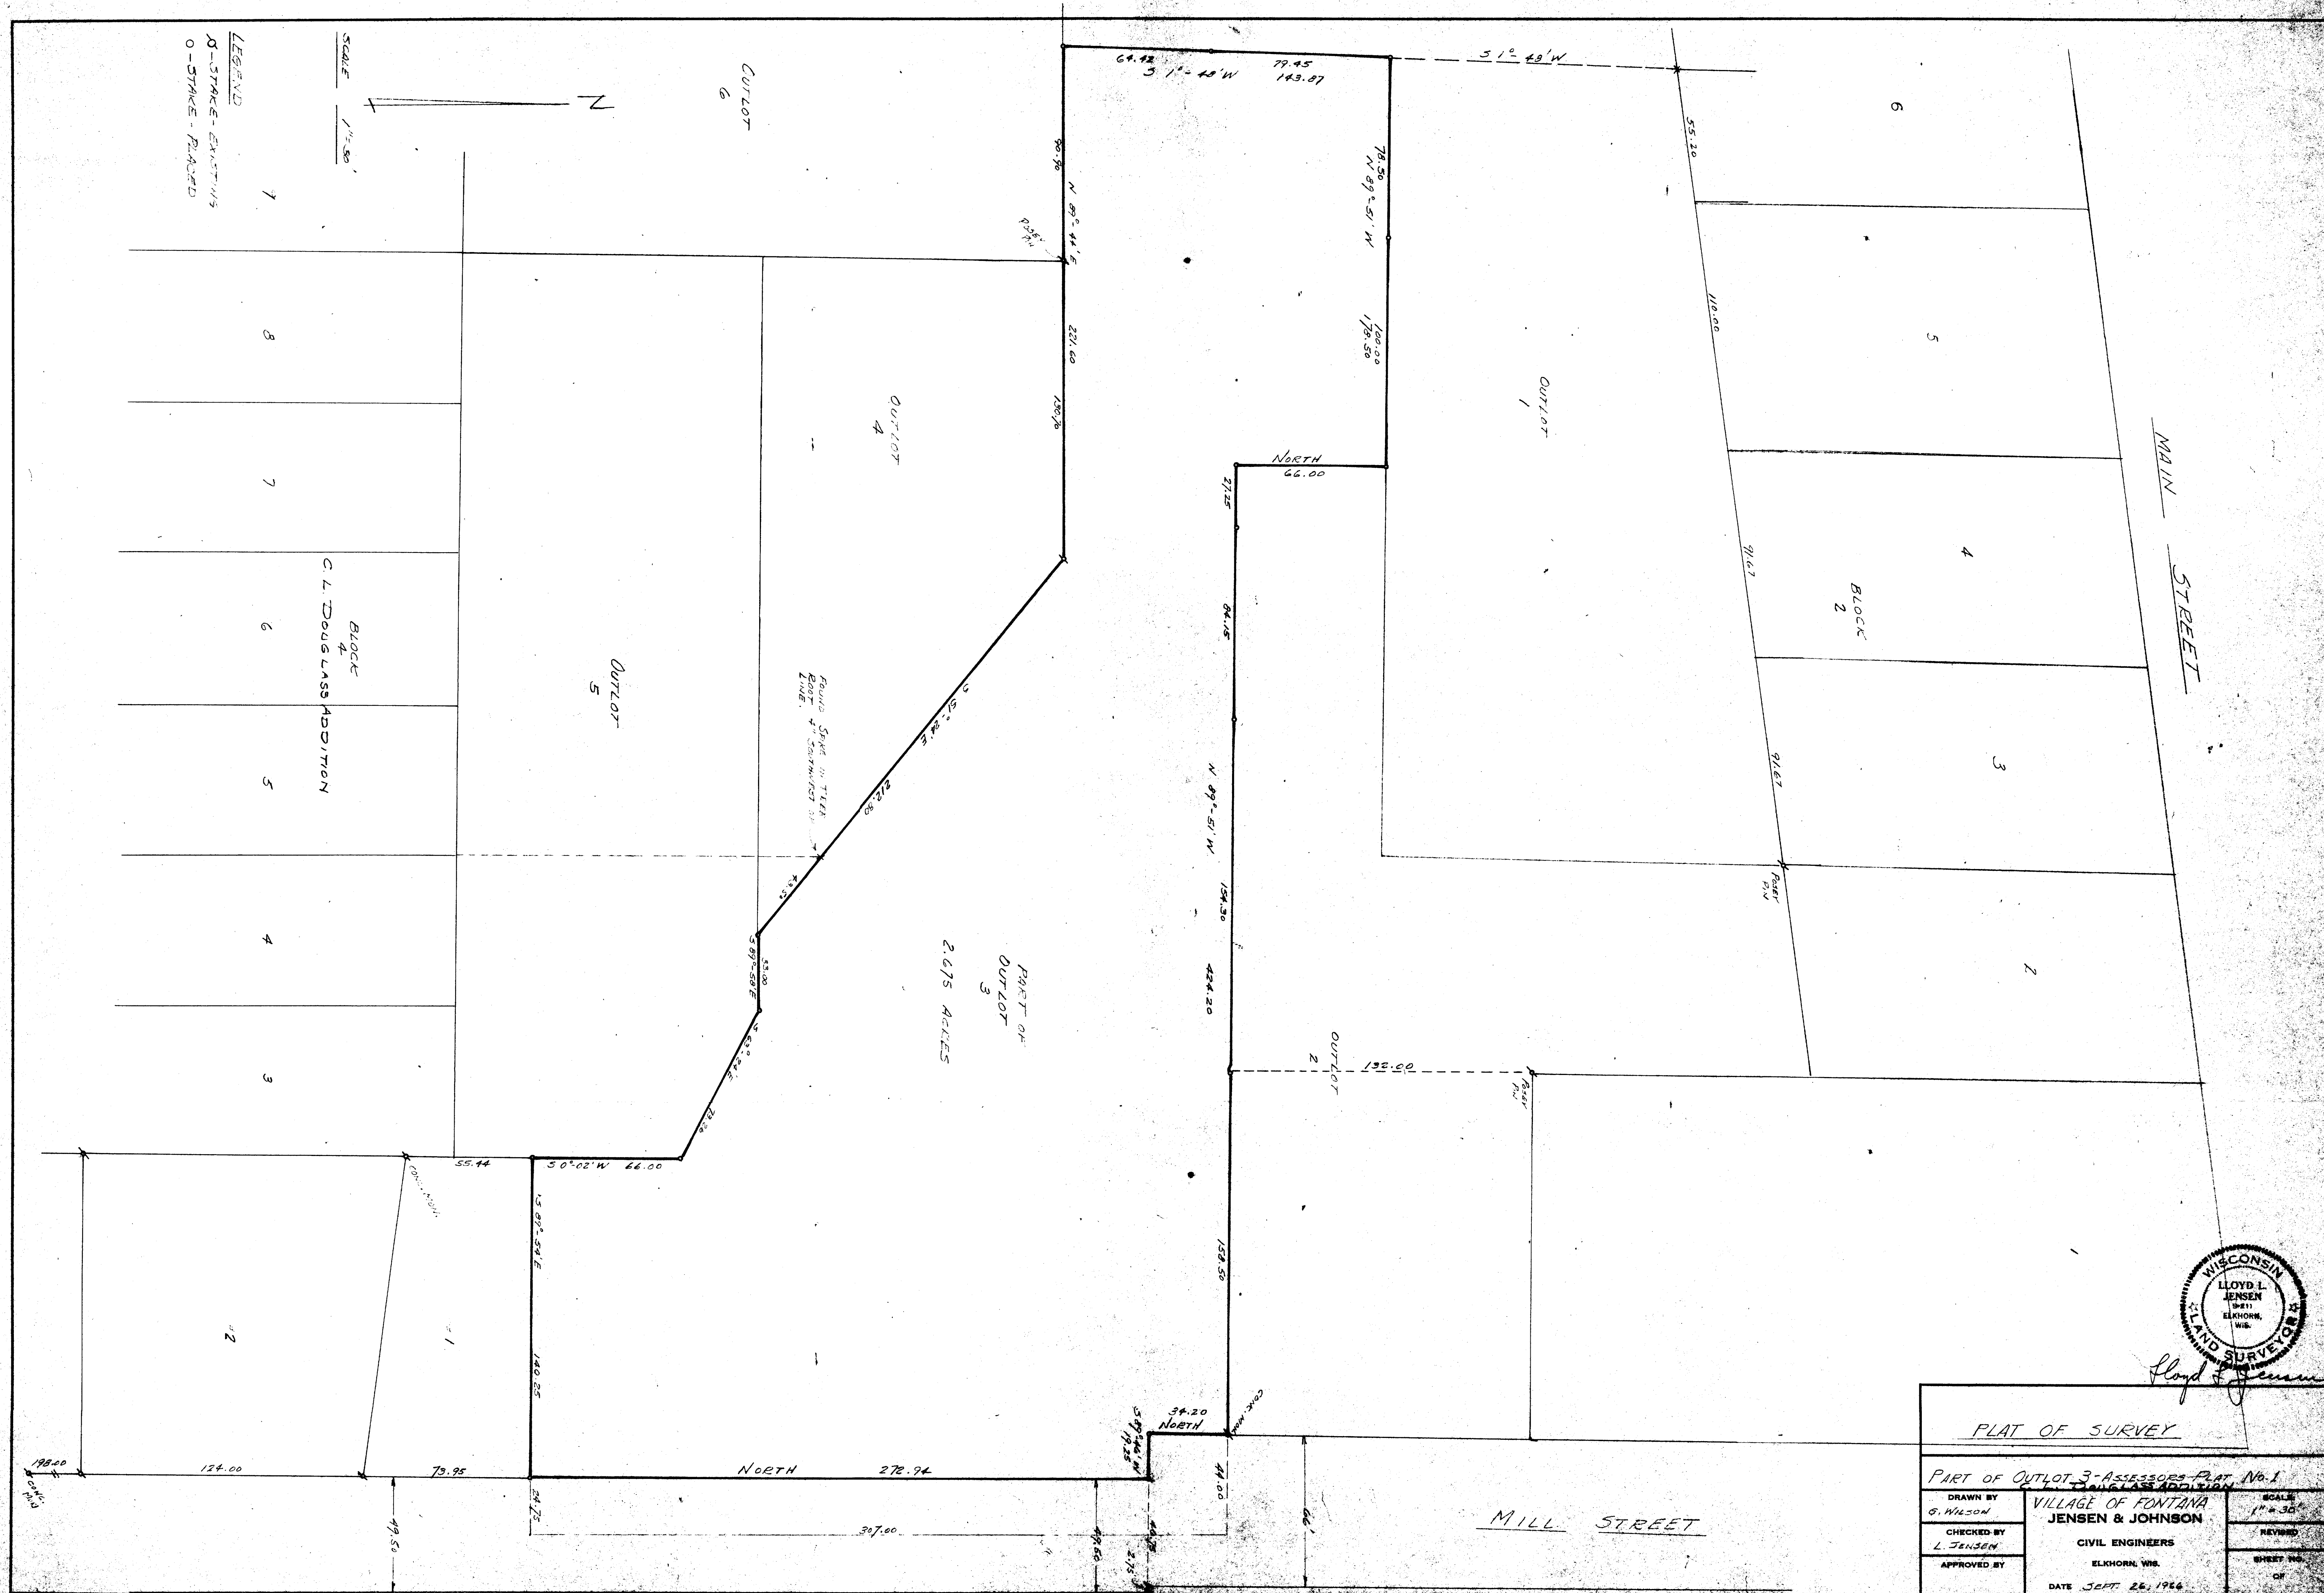

Lloyd L. Jensen

PLAT OF SURVEY		
PART OF OUTLOT 3-ASSESSORS PLAT, No. 1		
C. L. DOUGLASS ADDITION		
VILLAGE OF FONTANA		
JENSEN & JOHNSON		
CIVIL ENGINEERS		
ELKHORN, WIS.		
DATE SEPT. 26, 1966		
DRAWN BY G. WILSON	CHECKED BY L. JENSEN	APPROVED BY
SCALE 1" = 50'	REVISION	SHEET NO. OF