
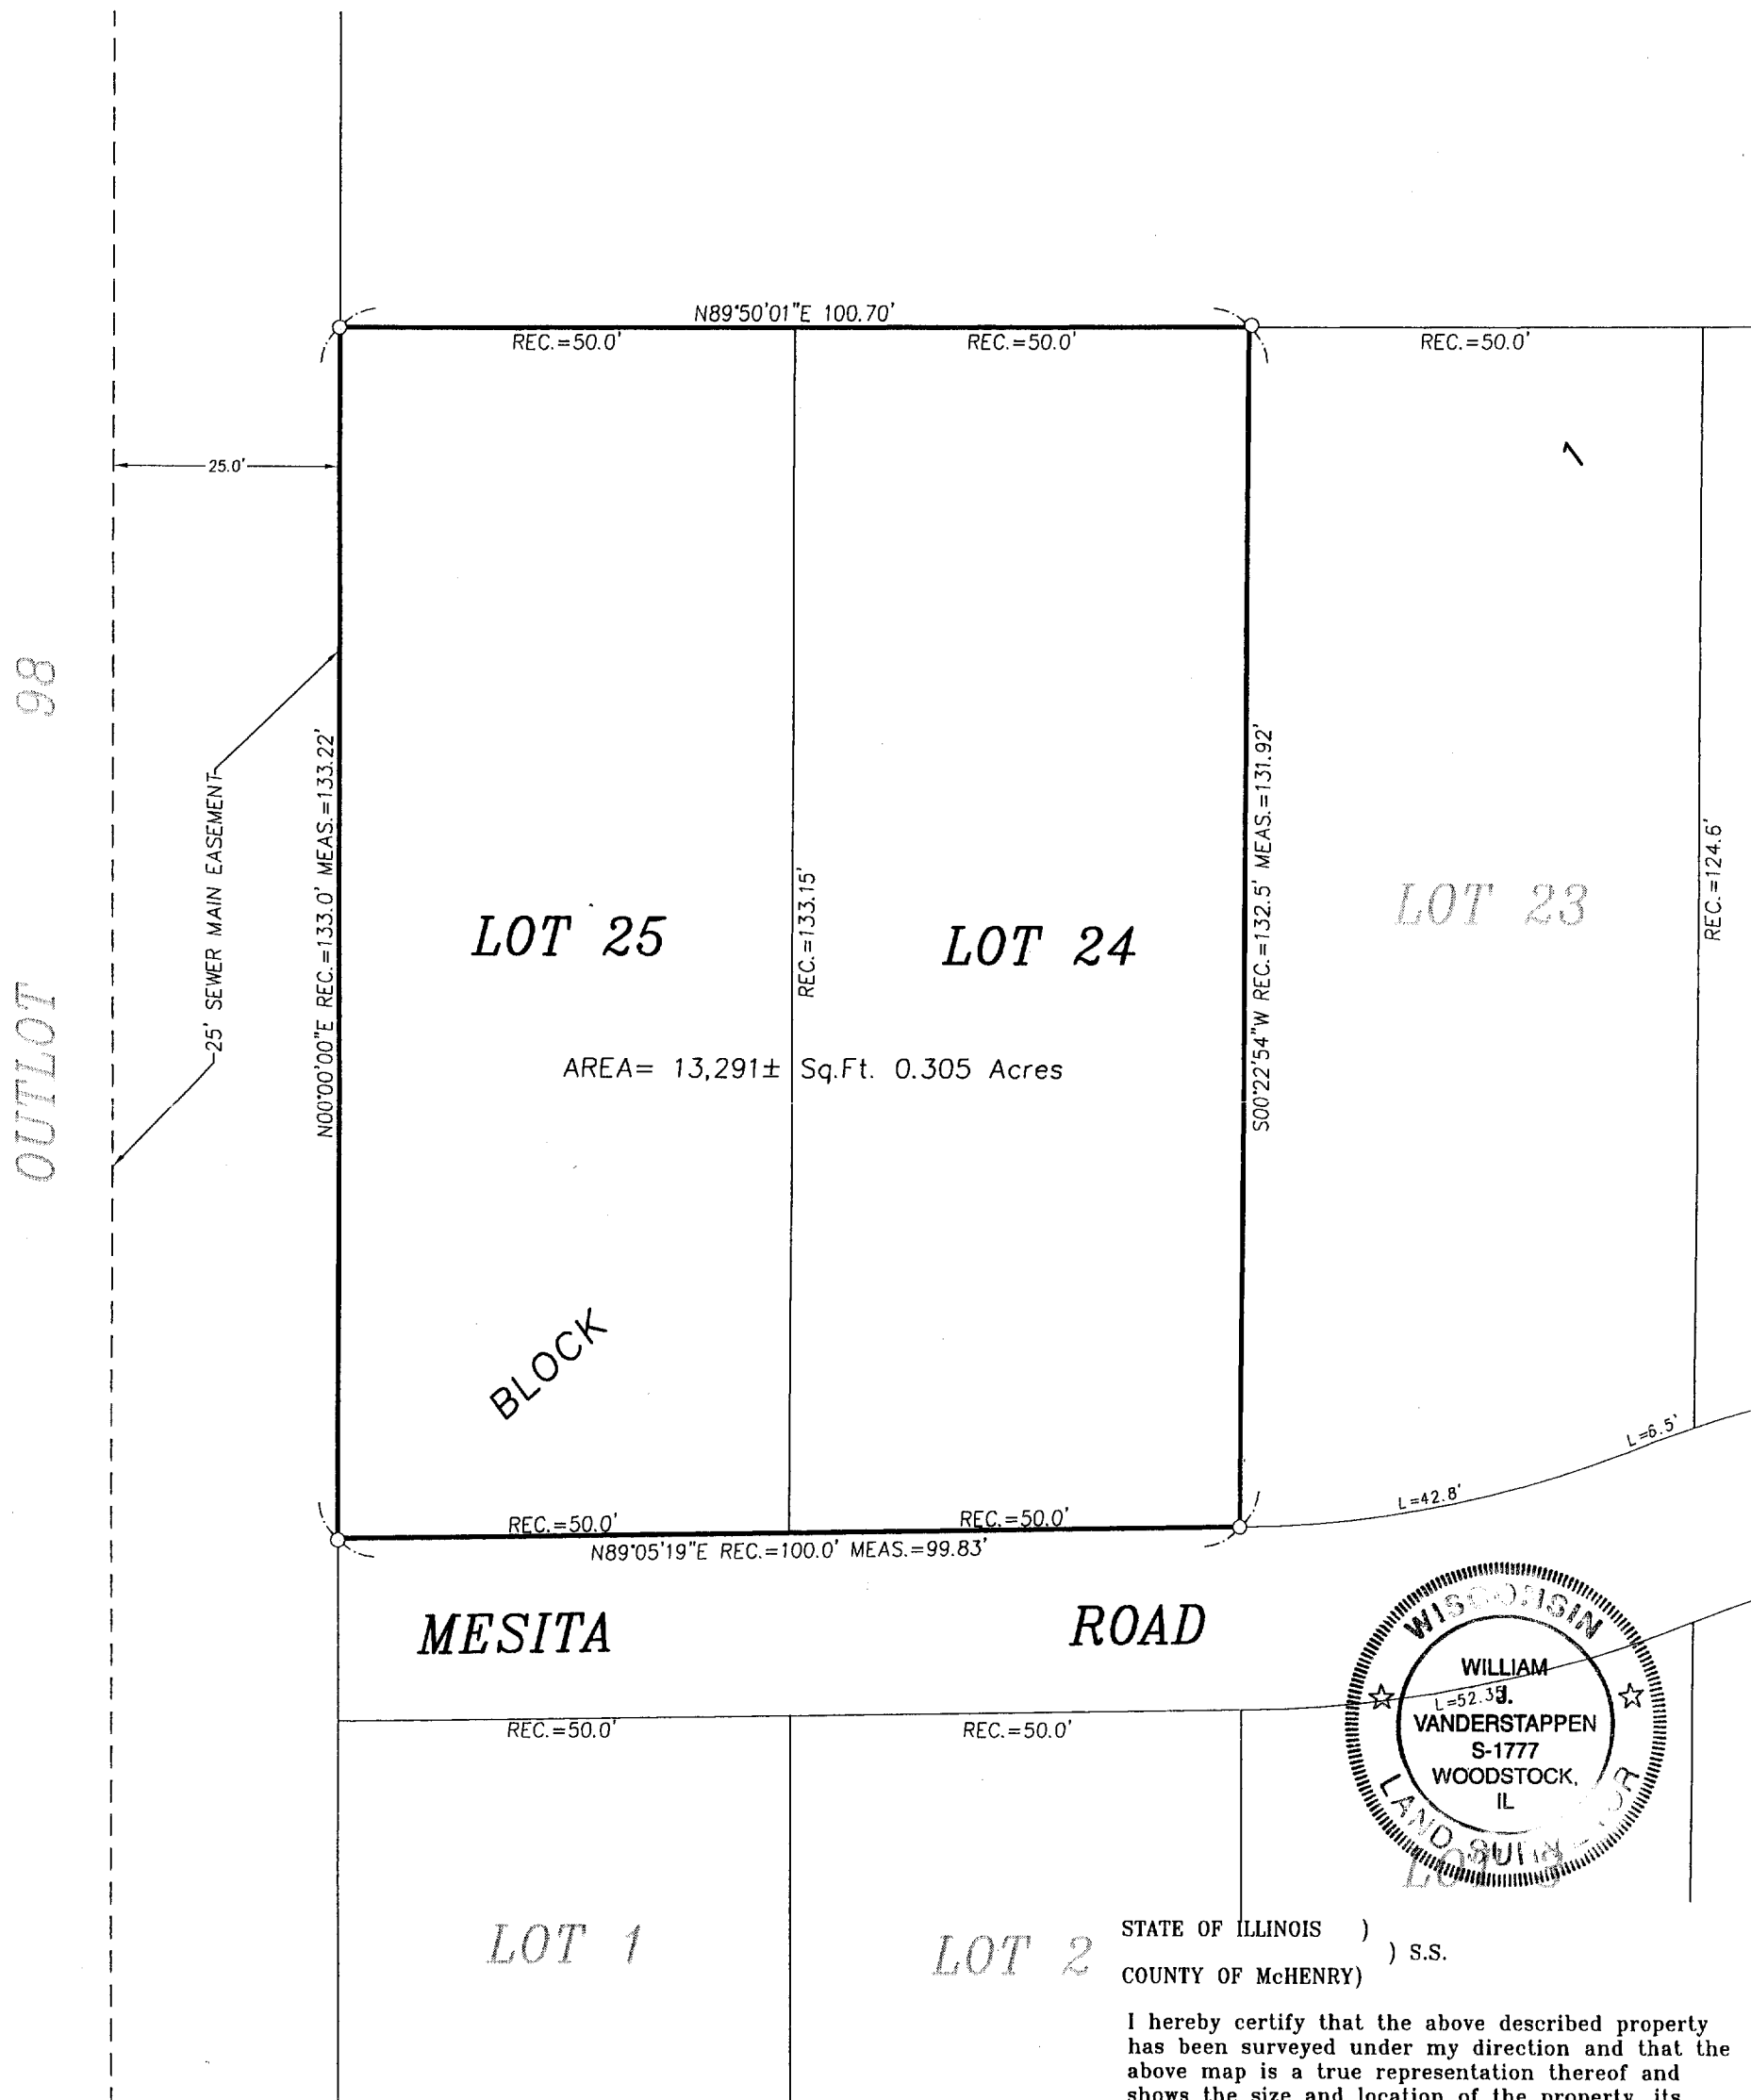


PLAT OF SURVEY

Lots 24 and 25 in Block 1 of Indian Hills First Addition,
located in the Village of Fontana-on-Geneva Lake,
Walworth County, Wisconsin.

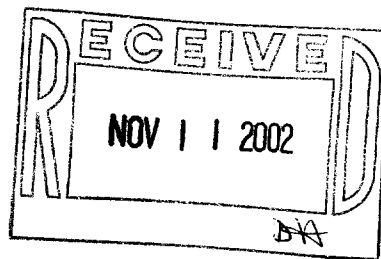

LEGEND	
● FOUND IRON BAR	⊙ SET IRON BAR
⊗ FOUND SPIKE	⊗ SET SPIKE
○ FOUND IRON PIPE	

CLIENT: DON LAVINE

DRAWN BY: MJV

CHK'ED BY: WJV

SCALE: 1"= 20' SEC. 14 T. 01 R. 16 E.

P.I.N.: WALWORTH, WISCONSIN

JOB NO.: 010558 I.D. LSV BK. 34 PG. 44

ALL DISTANCES SHOWN IN FEET AND DECIMAL PARTS THEREOF
CORRECTED TO 68° F.

REF. JOB NO. 991041

CERTIFICATION REVISED 12/11/01

NOTE: Only those Building Line Restrictions or Easements shown on a Recorded Subdivision Plat are shown hereon unless the description ordered to be surveyed contains a proper description of the required building lines or easements.

- No distance should be assumed by scaling.
- No underground improvements have been located unless shown and noted.
- No representation as to ownership, use, or possession should be hereon implied.
- This Survey and Plat of Survey are void without original embossed or colored seal and signature affixed.

Compare your description and site markings with this plat and AT ONCE report any discrepancies which you may find.

STATE OF ILLINOIS)
COUNTY OF McHENRY) S.S.

I hereby certify that the above described property has been surveyed under my direction and that the above map is a true representation thereof and shows the size and location of the property, its exterior boundaries, the location of all visible structures and dimensions of all principle buildings thereon, boundary fences, apparent easements, roadways and visible encroachments, if any to the best of my knowledge and belief. This survey is made for the use of the present owners of the property, and also those who purchase, mortgage or guarantee the title thereto within one year from the date hereof.

Dated at Woodstock,
McHenry County, Illinois July 11, A.D., 2001.

VANDERSTAPPEN SURVEYING, INC.

By: William J. Vanderstappen
Wisconsin Professional Land Surveyor No. 1777 S

