


13TH FAIRWAY

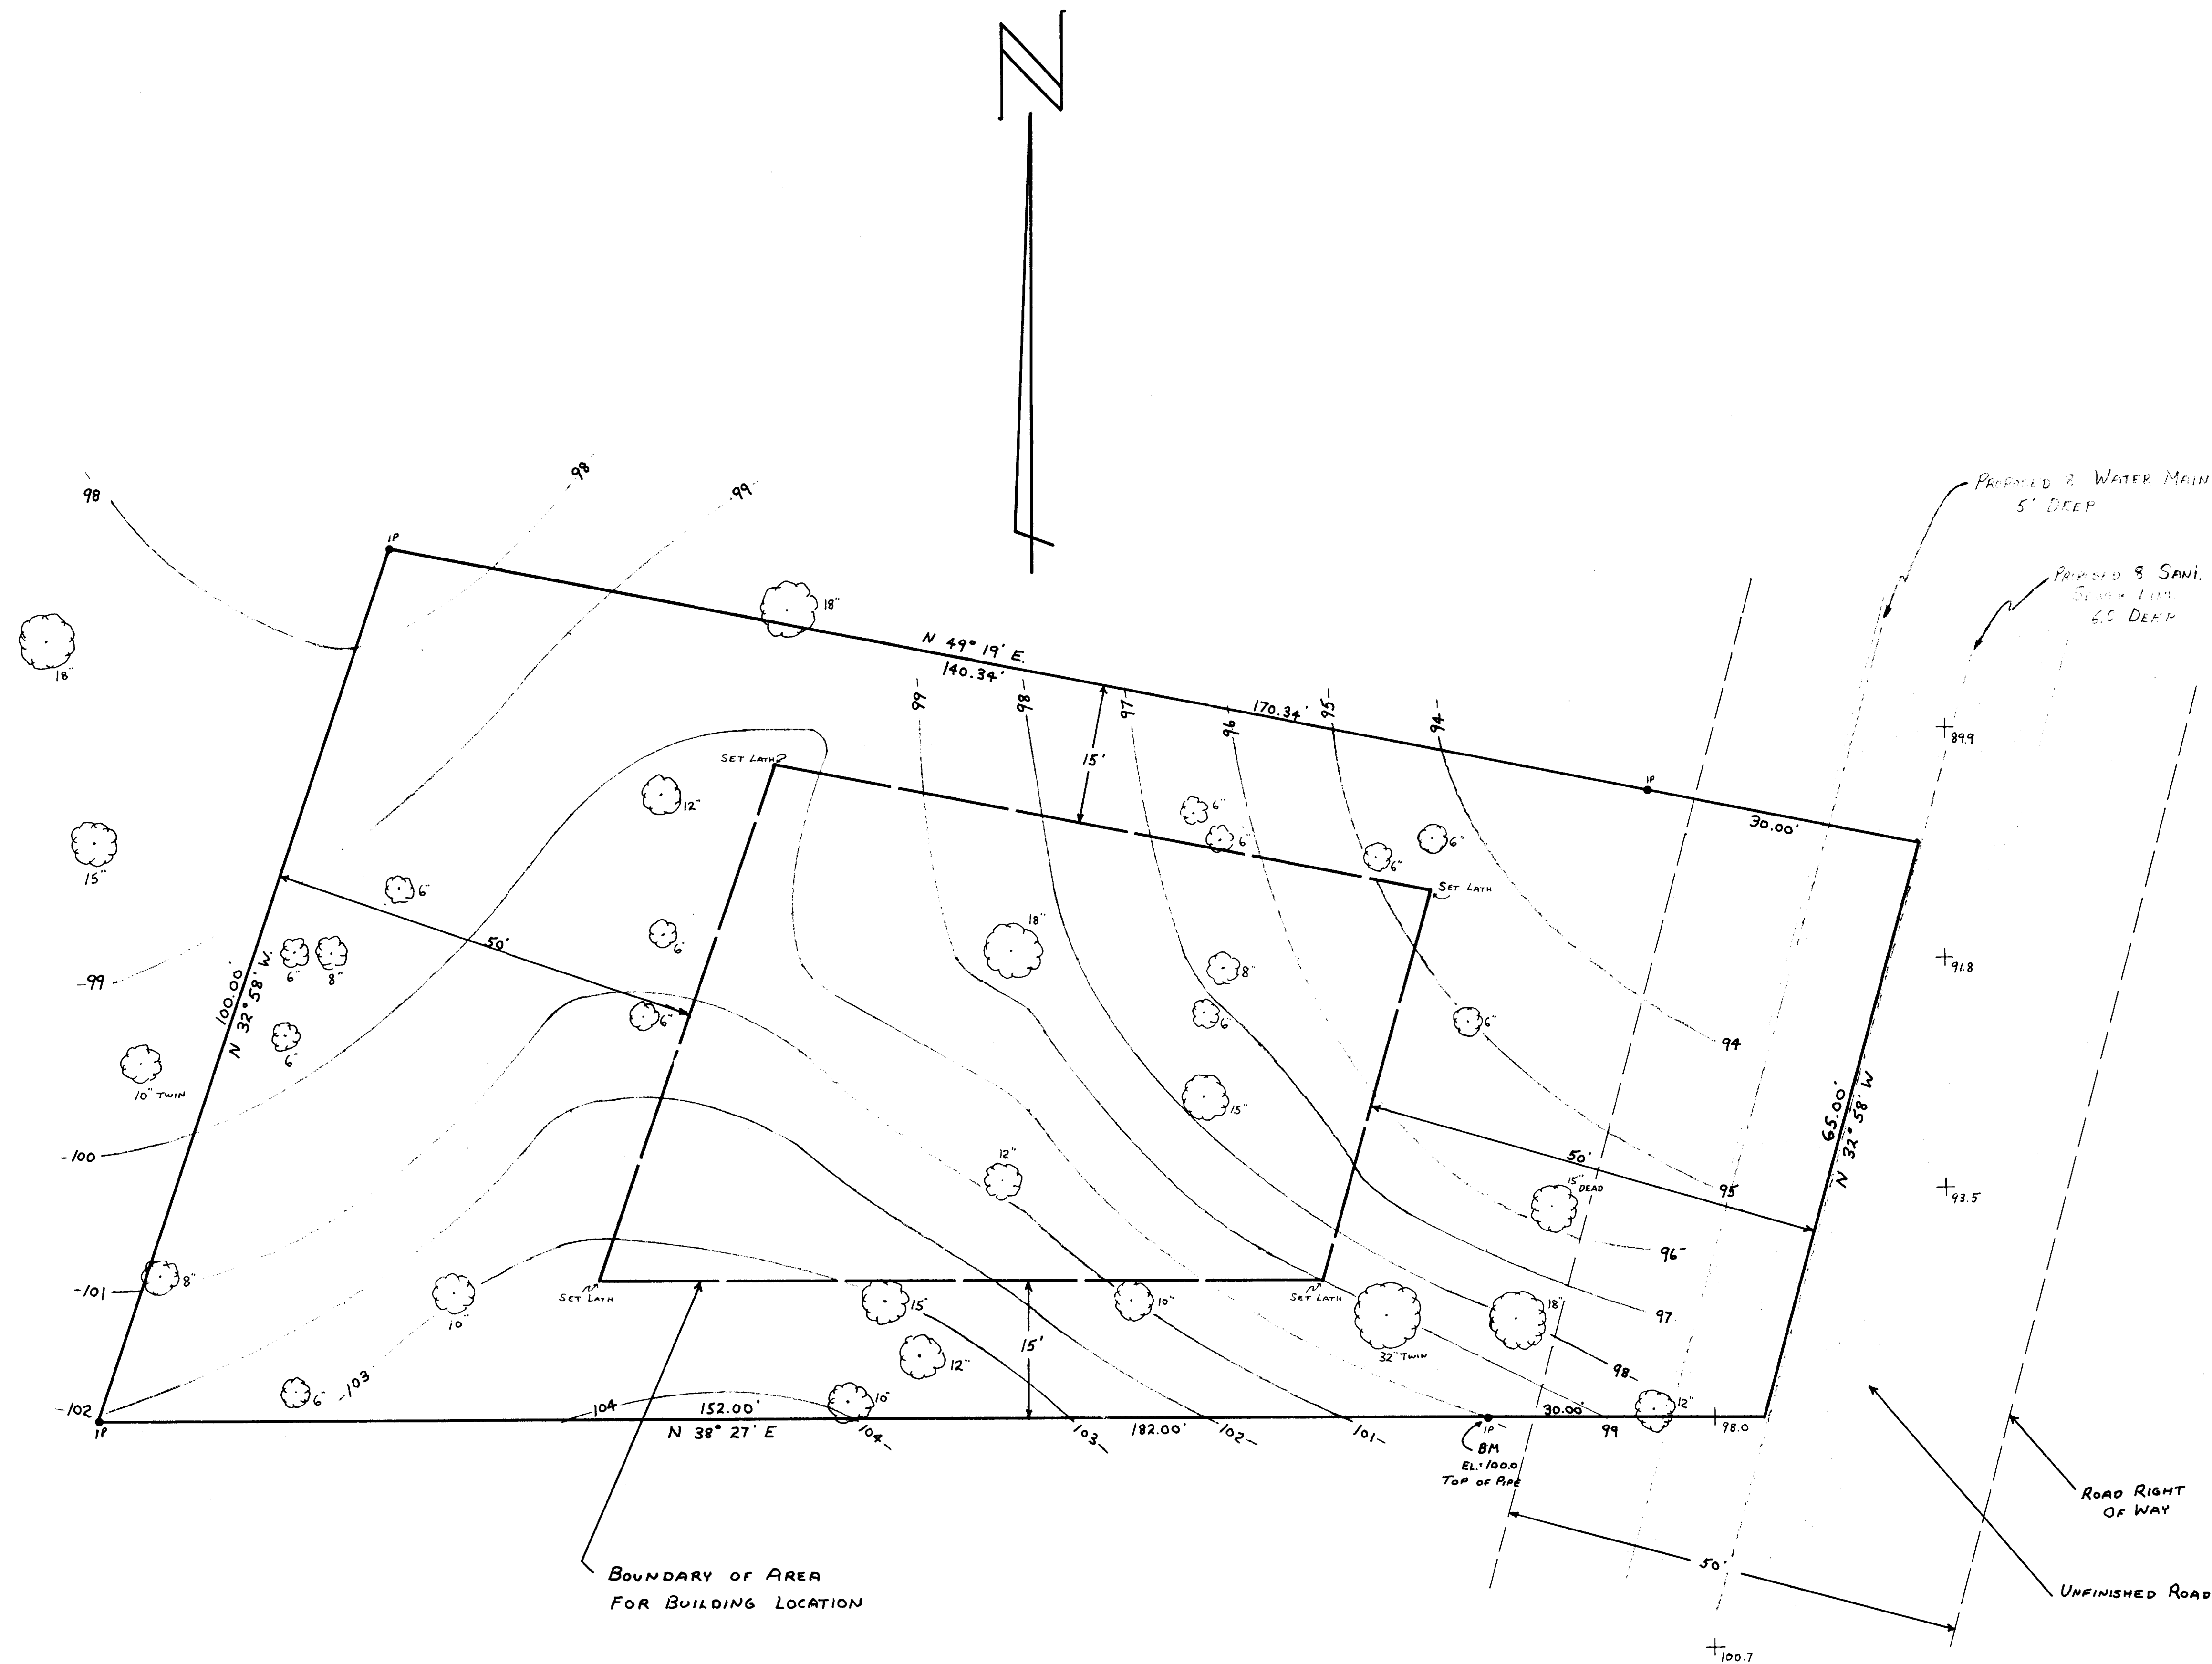

NOTE: ALL TREE DATA IS FOR 1972. ALMOST ALL ARE TREES OF THE UNIT.

TOPOGRAPHIC MAP OF UNIT 72 CONDOMINIUM III, ABBEY SPRINGS		
VILLAGE OF FONTANA-ON-GENEVA LAKE WALWORTH COUNTY, WISCONSIN		
DRAWN BY G.F.	JENSEN & JOHNSON CIVIL ENGINEERS ELKHORN, WIS. DATE FEB. 3, 1972	SCALE: 1" = 10'
CHECKED BY		REVISED
APPROVED BY		SHEET NO. OF