


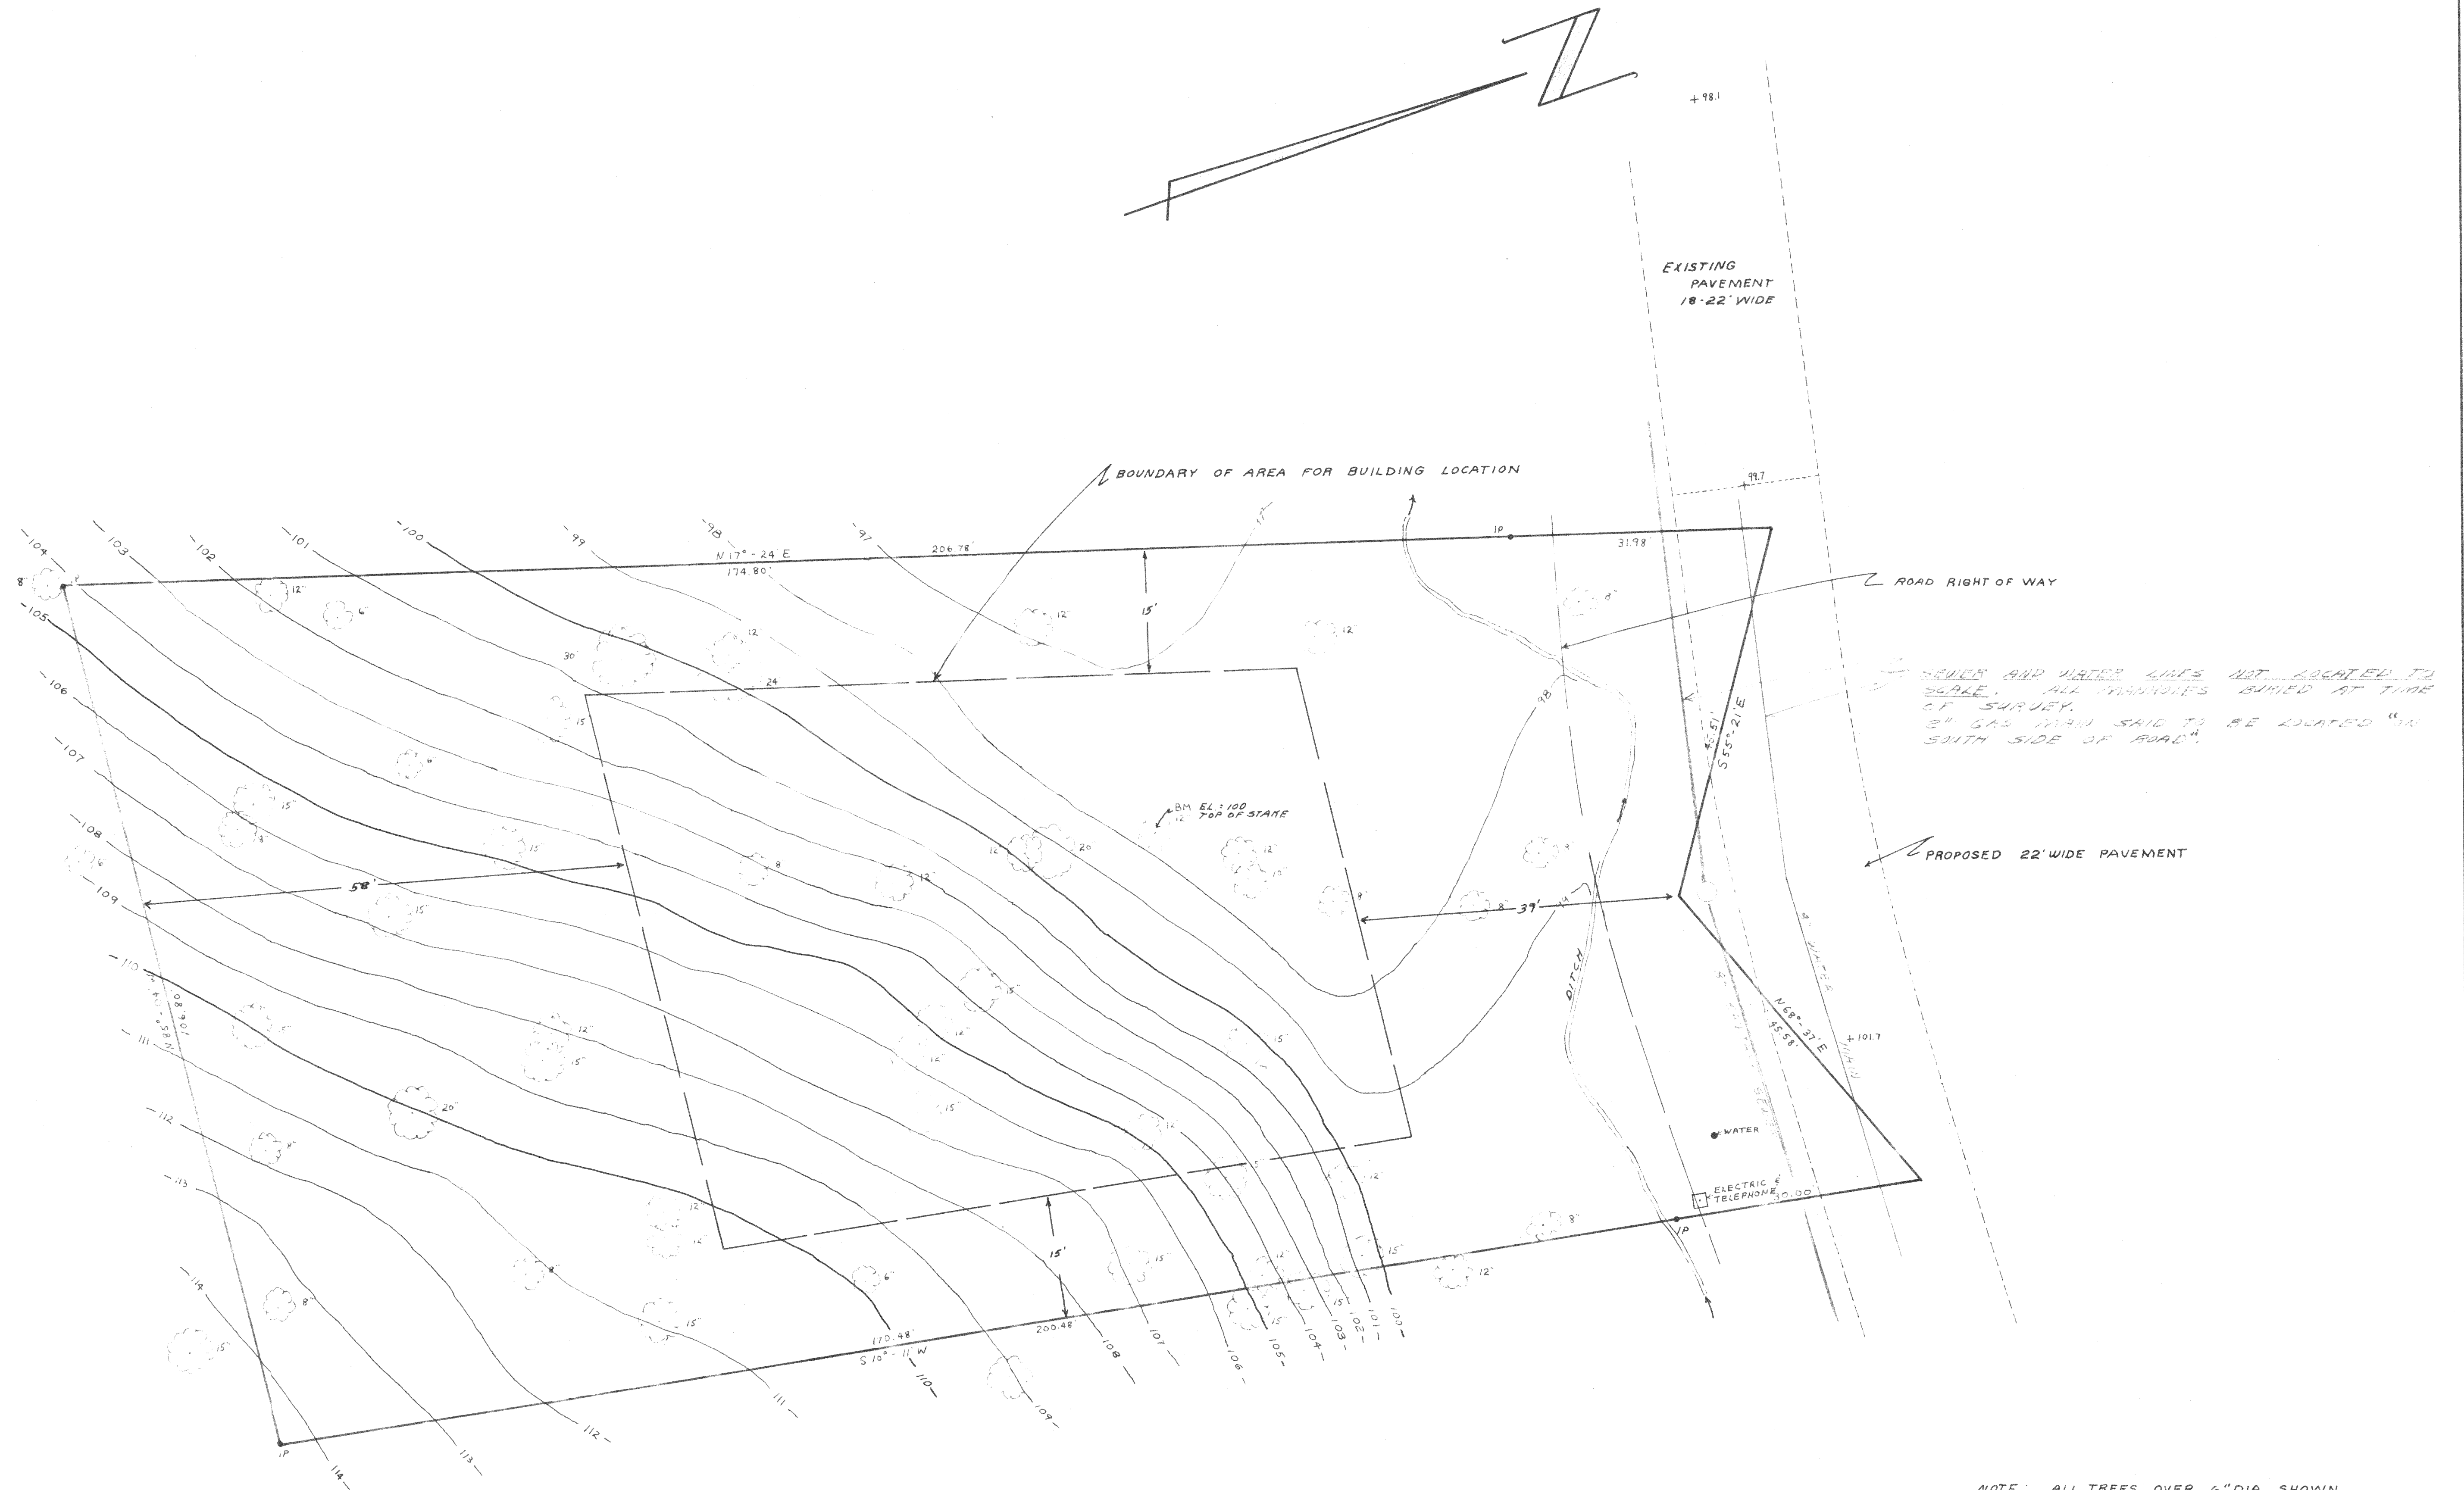

NOTE: ALL TREES OVER 6" DIA. SHOWN
ALMOST ALL TREES ARE OAK

TOPOGRAPHIC MAP OF UNIT 1 OF CONDOMINIUM NO. 1, ABBEY SPRINGS		
VILLAGE OF FONTANA-ON-GENEVA LAKE WALWORTH COUNTY, WISCONSIN		
DRAWN BY G. Foy	JENSEN & JOHNSON CIVIL ENGINEERS ELKHORN, WIS. DATE MARCH 27, 1972	SCALE: 1" = 10'
CHECKED BY A.A.F.		REVISED
APPROVED BY		SHEET NO. OF 5-220