


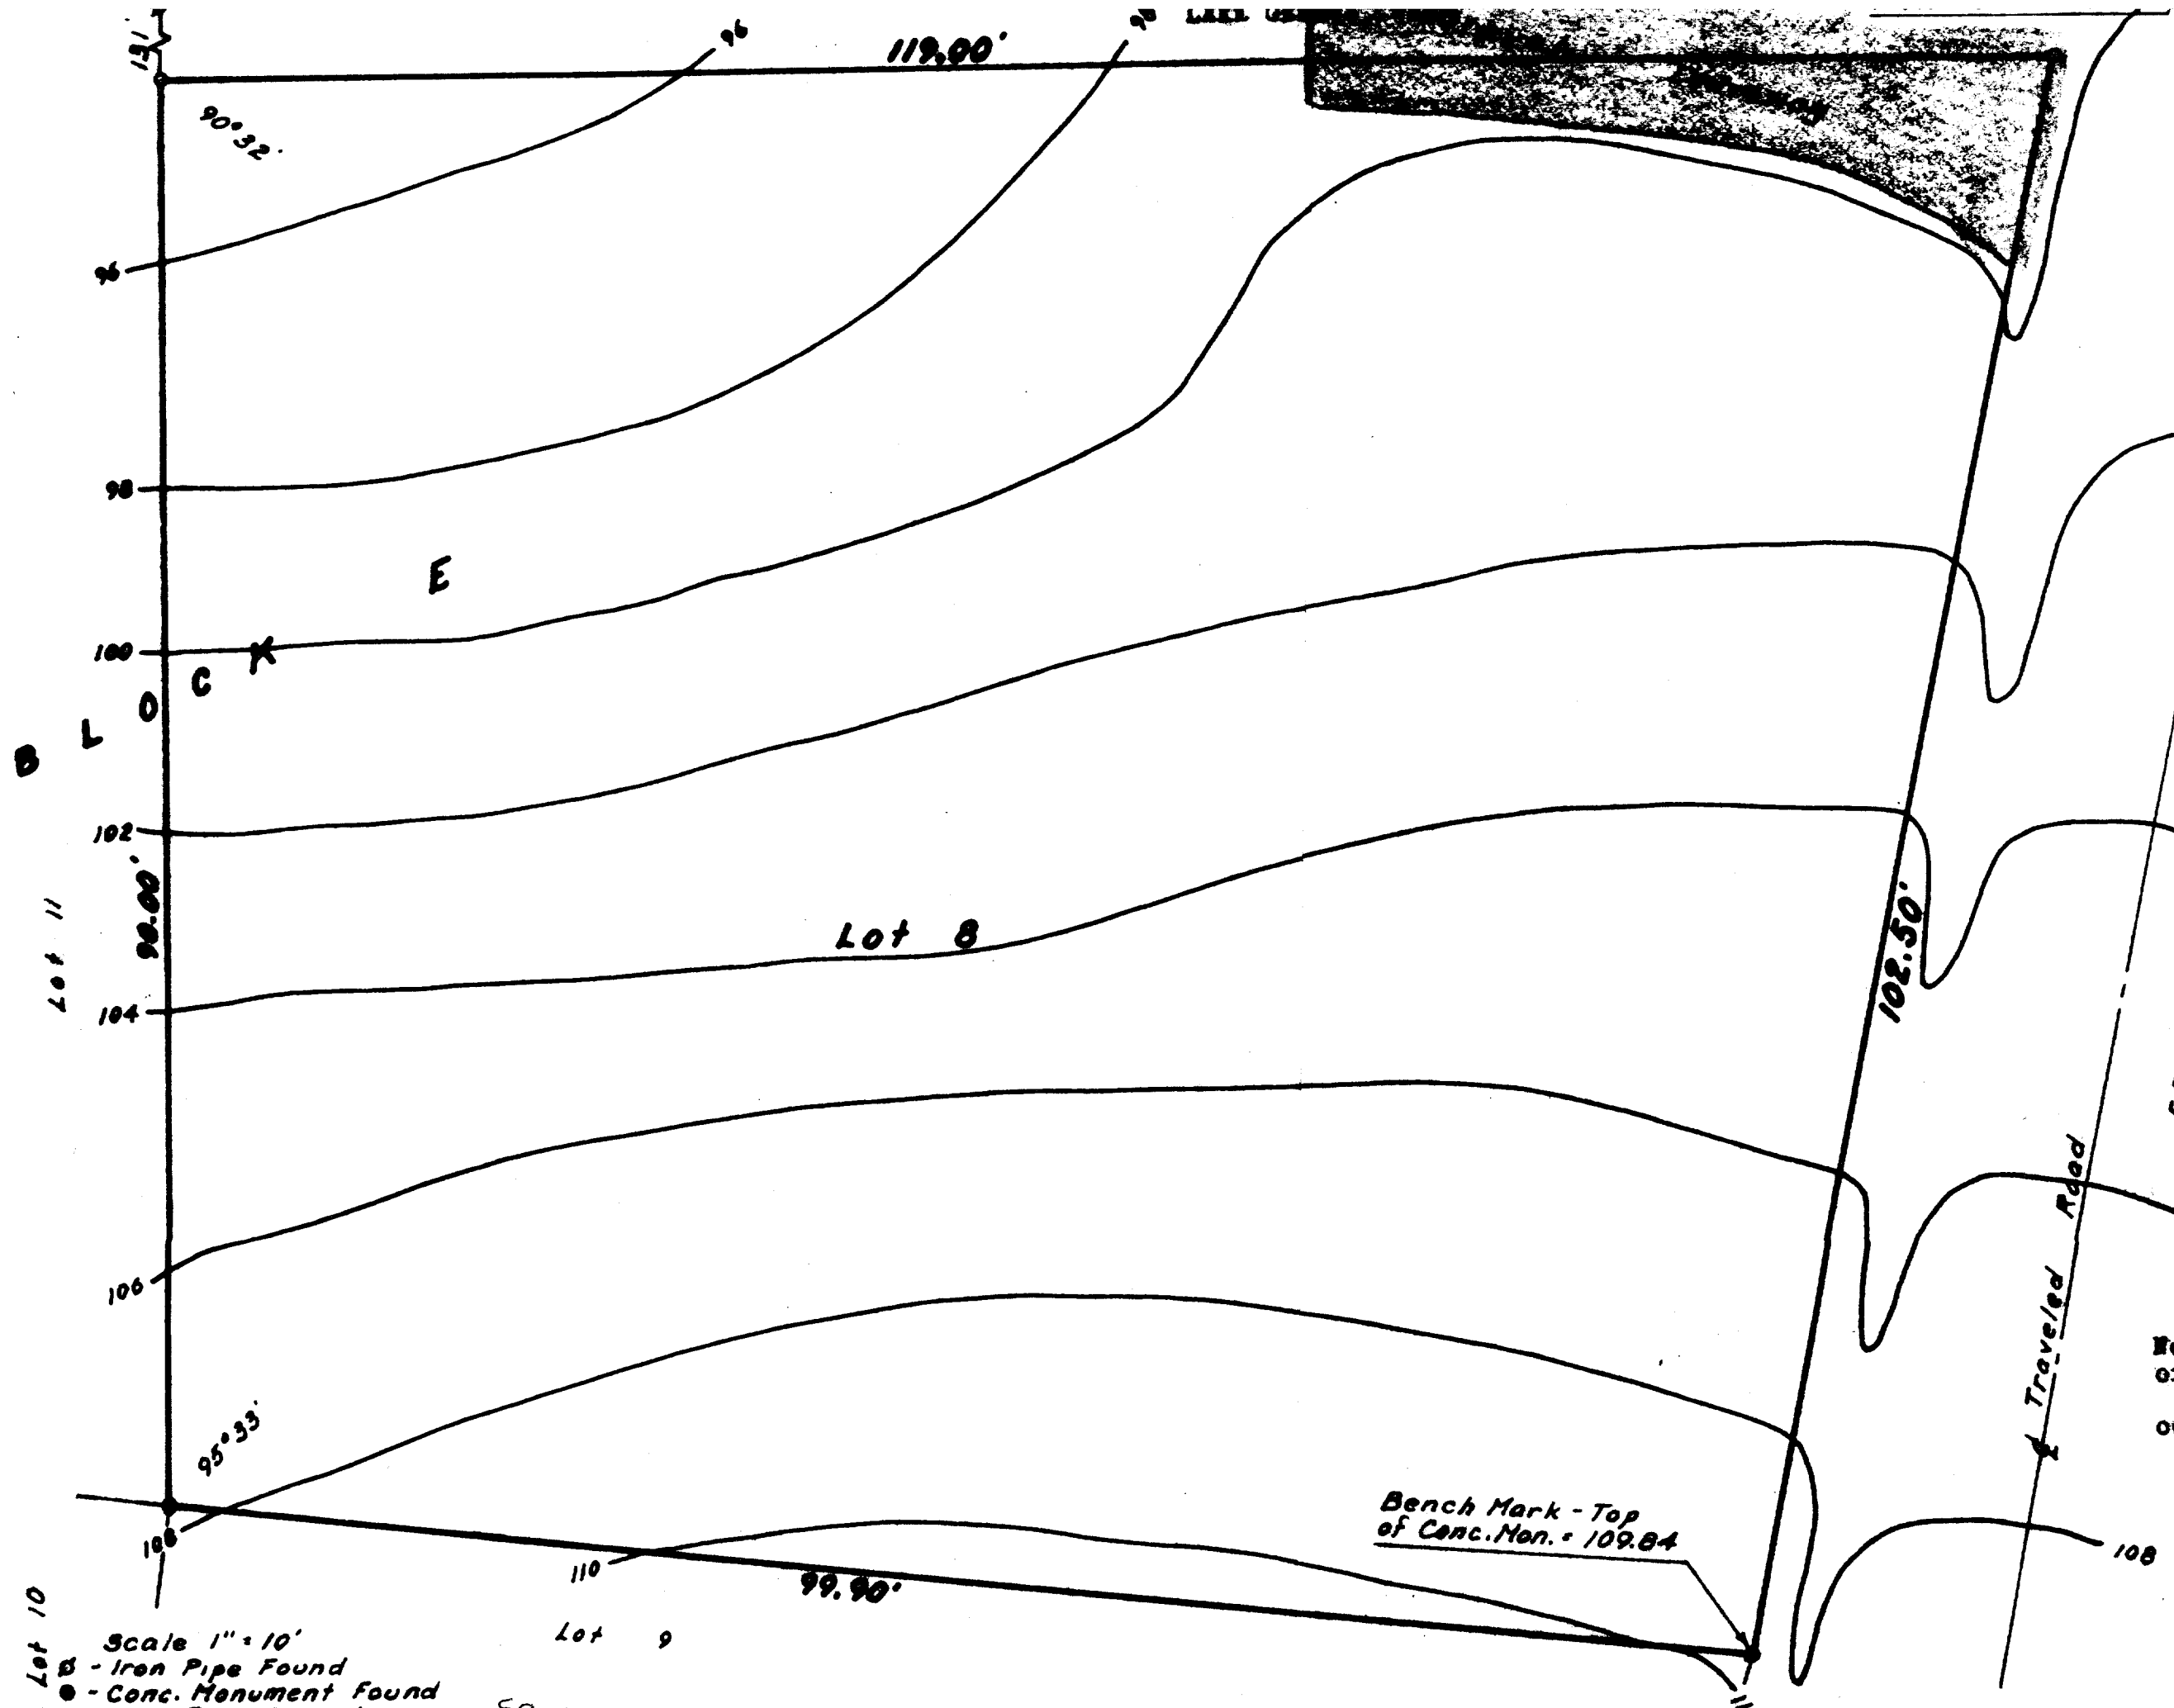

Bench Mark - Man.
Hole Rim = 100.00'

PLAT OF SURVEY OF
Lot 8, Block E, Unit 3,
Country Club Estates, Village
of Fish Creek, Genesee Lake,
Walworth County, Wisconsin.

Harold H. Kolt
Harold H. Kolt
Wisconsin Surveyor, 8-187

Note: Water line just Northeast
of centerline.
Gas line just Southwest of
centerline.
Easement locations unknown.

Bench Mark - Top
of Conc. Mon. = 109.84

Scale 1" = 10'
● - Iron Pipe Found
● - Conc. Monument Found
○ - Iron Pipe Placed

5063-85

5-223A