
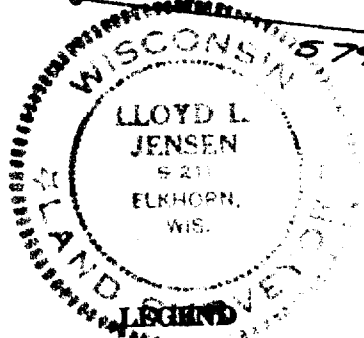


PLAT OF SURVEY OF

LOT 135 OF COUNTRY CLUB ESTATES UNIT 2
NW 1/4 SECTION 23 T1N R16E, FONTANA,
WISCONSIN, AND PART OF OUTLOT 102 OF
ASSESSOR'S PLAT NO. 1 AMENDED TO THE
VILLAGE OF FONTANA, WISCONSIN.

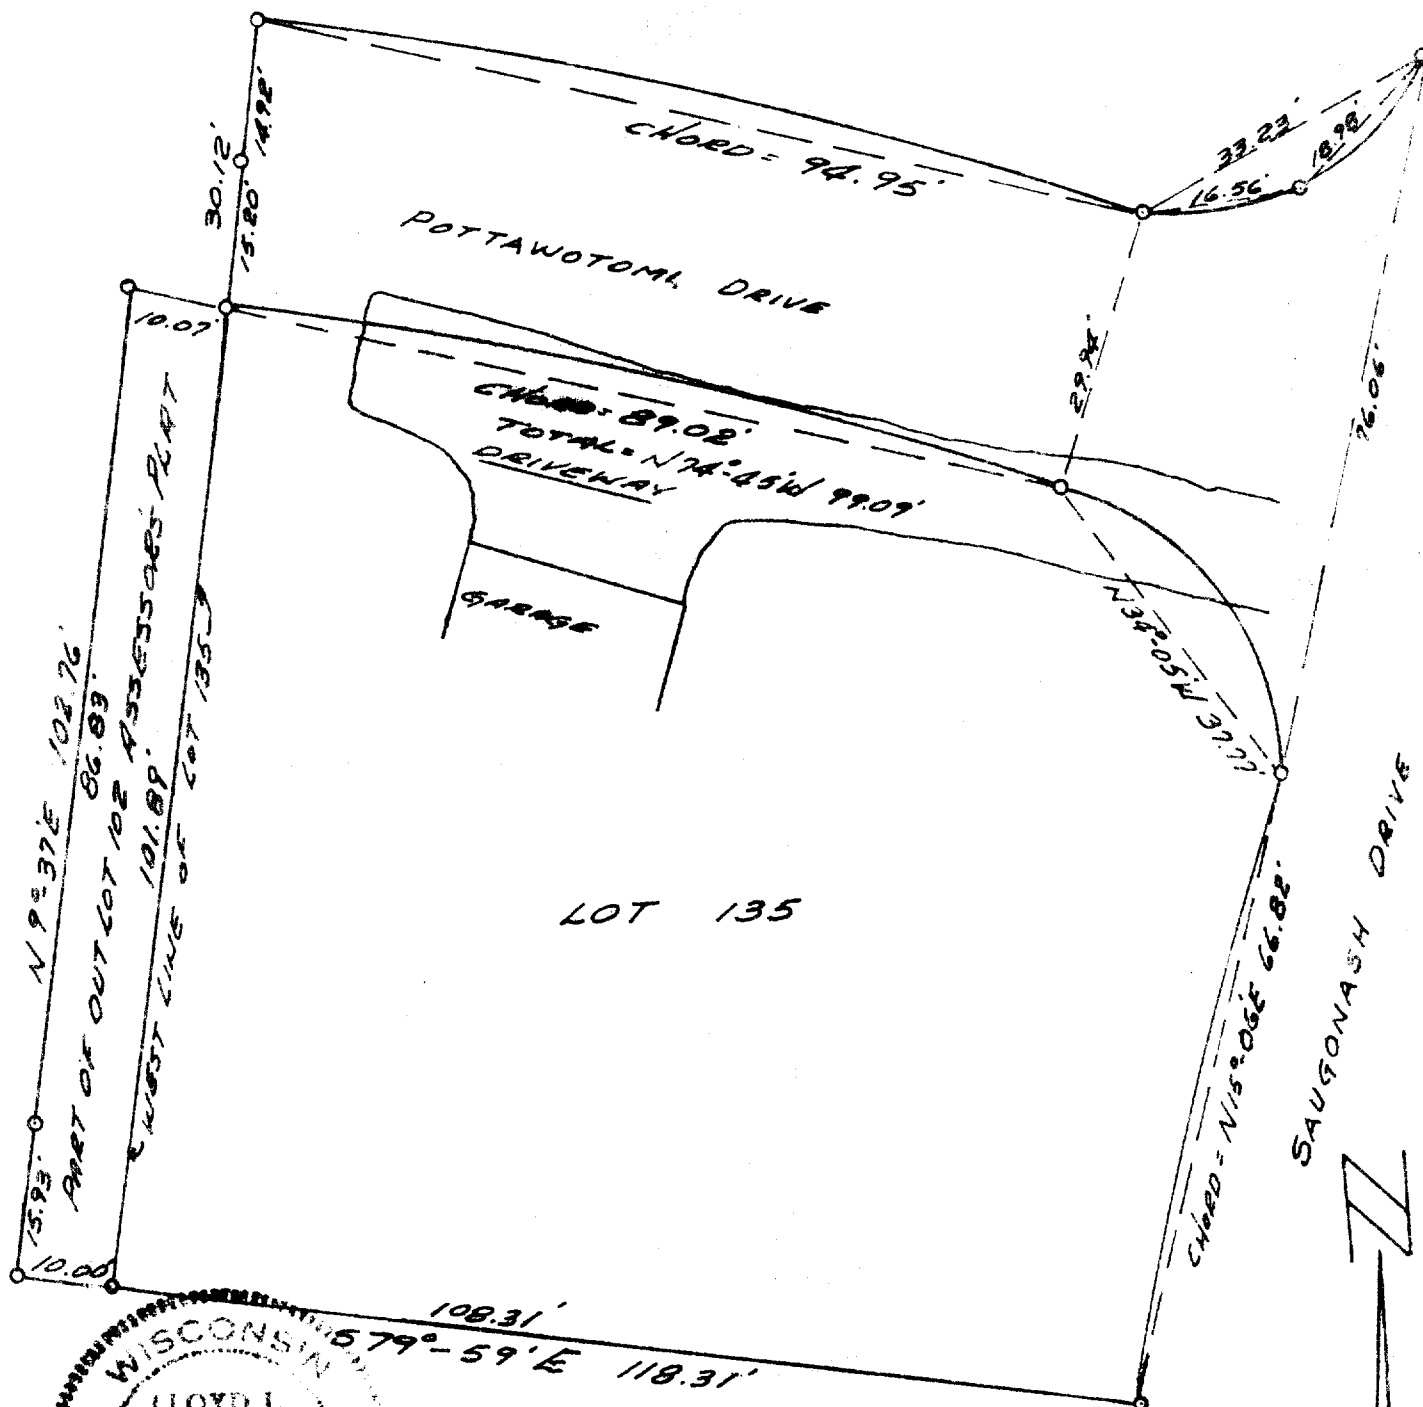

- — Iron Pipe FOUND
● — Concrete Monument
Scale 1" = 20'

SURVEY AND PLAT BY
JENSEN & JOHNSON, INC.
CIVIL ENGINEERS AND SURVEYORS
Elkhorn, Wisconsin

WE CERTIFY: That we have surveyed the above described property and that the plat shown hereon is an accurate survey and a true representation thereof and correctly shows the exterior boundary lines and all divisions of said property.

Date MAR. 29, 1971

Lloyd L. Jensen
LLOYD L. JENSEN,

Wisconsin Registered Land Surveyor, No. S-211

SC02-126

5-224J