
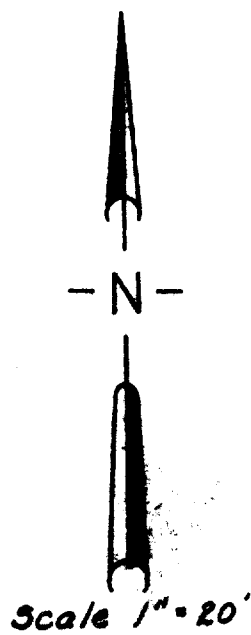


HAROLD H. KOLB
REGISTERED PROFESSIONAL LAND SURVEYOR
LAKE GENEVA, WISCONSIN

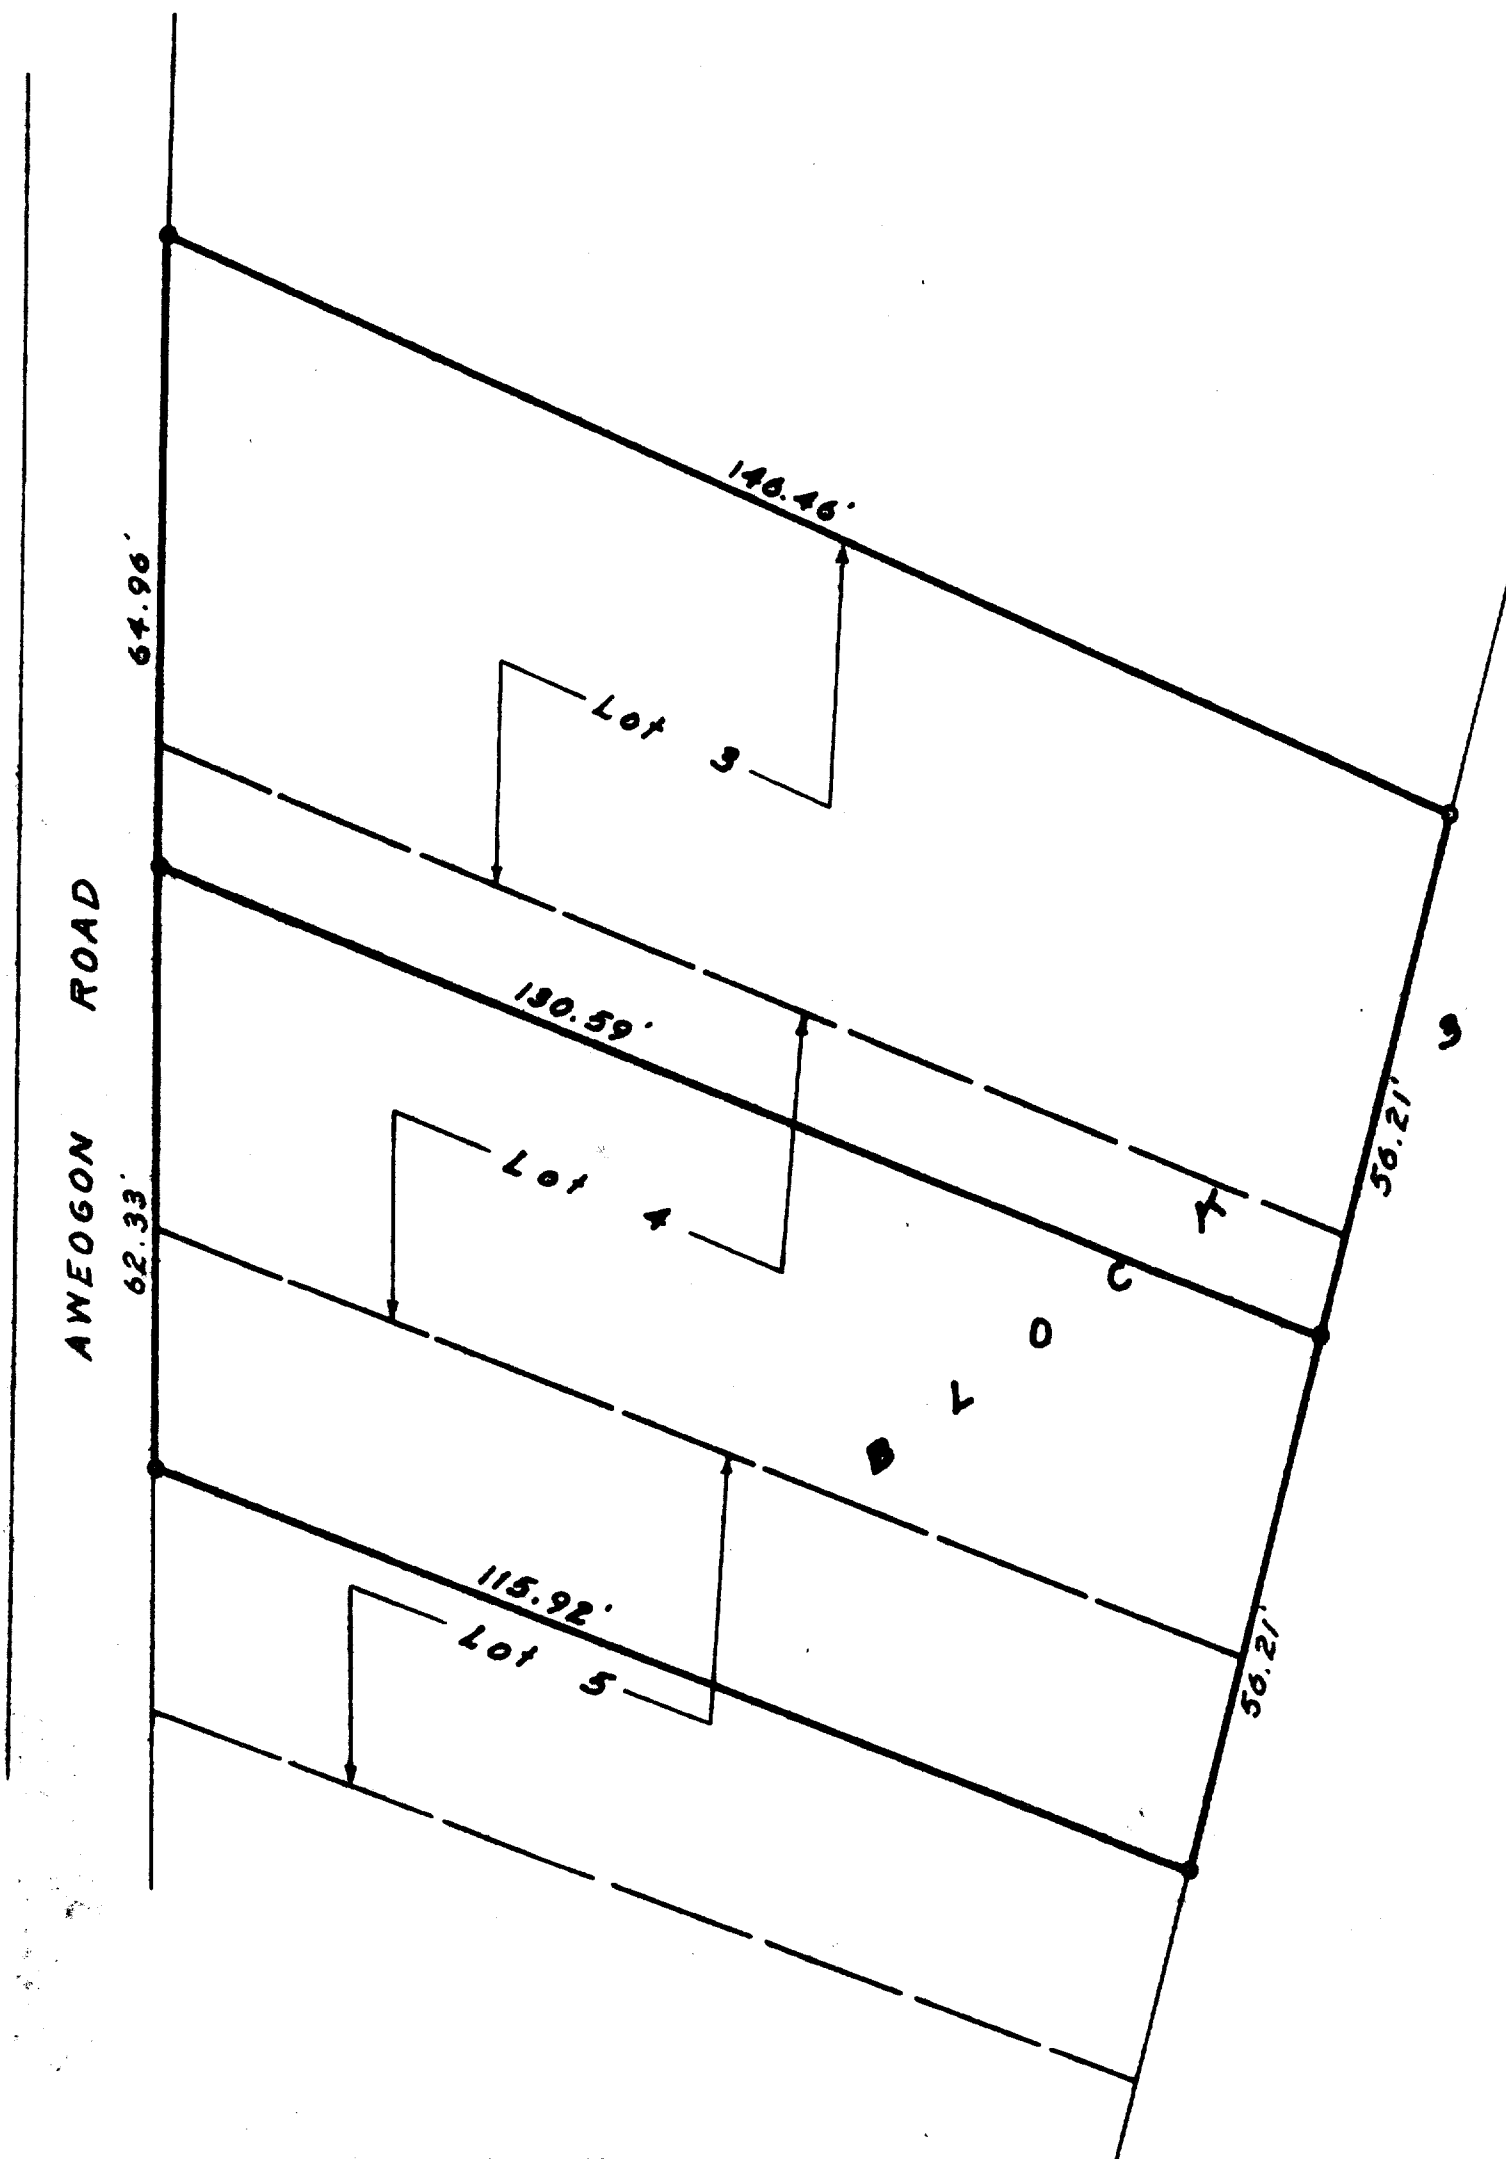

PLAT OF SURVEY OF

Lot 3 and the southerly 1/4 of Lot 4, also the southerly 1/4 of Lot 4 and the northerly 1/2 of Lot 5, all in Block 3, Indian Hills, a subdivision located in the Village of Fontana-on-Geneva Lake, Walworth County, Wisconsin.

Harold H. Kolb

Harold H. Kolb, Wisconsin Registered Surveyor, S-167



● - Iron Pipe Found