



— WORK ORDERED BY —
JAMIE WHOWELL
P.O. BOX 170
FONTANA, WI 53125



FARRIS, HANSEN & ASSOCIATES, INC.
ENGINEERING — ARCHITECTURE — SURVEYING
7 RIDGWAY COURT P.O. BOX 437
ELKHORN, WISCONSIN 53121
OFFICE: (262) 723-2098 FAX: (262) 723-5886

REVISIONS

PROJECT NO.
6935
DATE:
12/13/05
SHEET NO.
1 OF 1

PLAT OF SURVEY

THE EAST 20.83' FEET OF LOT 9 AND ALL OF LOTS 10, 11 AND 12
OF BLOCK 5 OF D.A. REIDS ADDITION TO REIDS PARK
LOCATED IN PART OF THE VILLAGE OF FONTANA—ON—GENEVA LAKE,
WALWORTH COUNTY, WISCONSIN

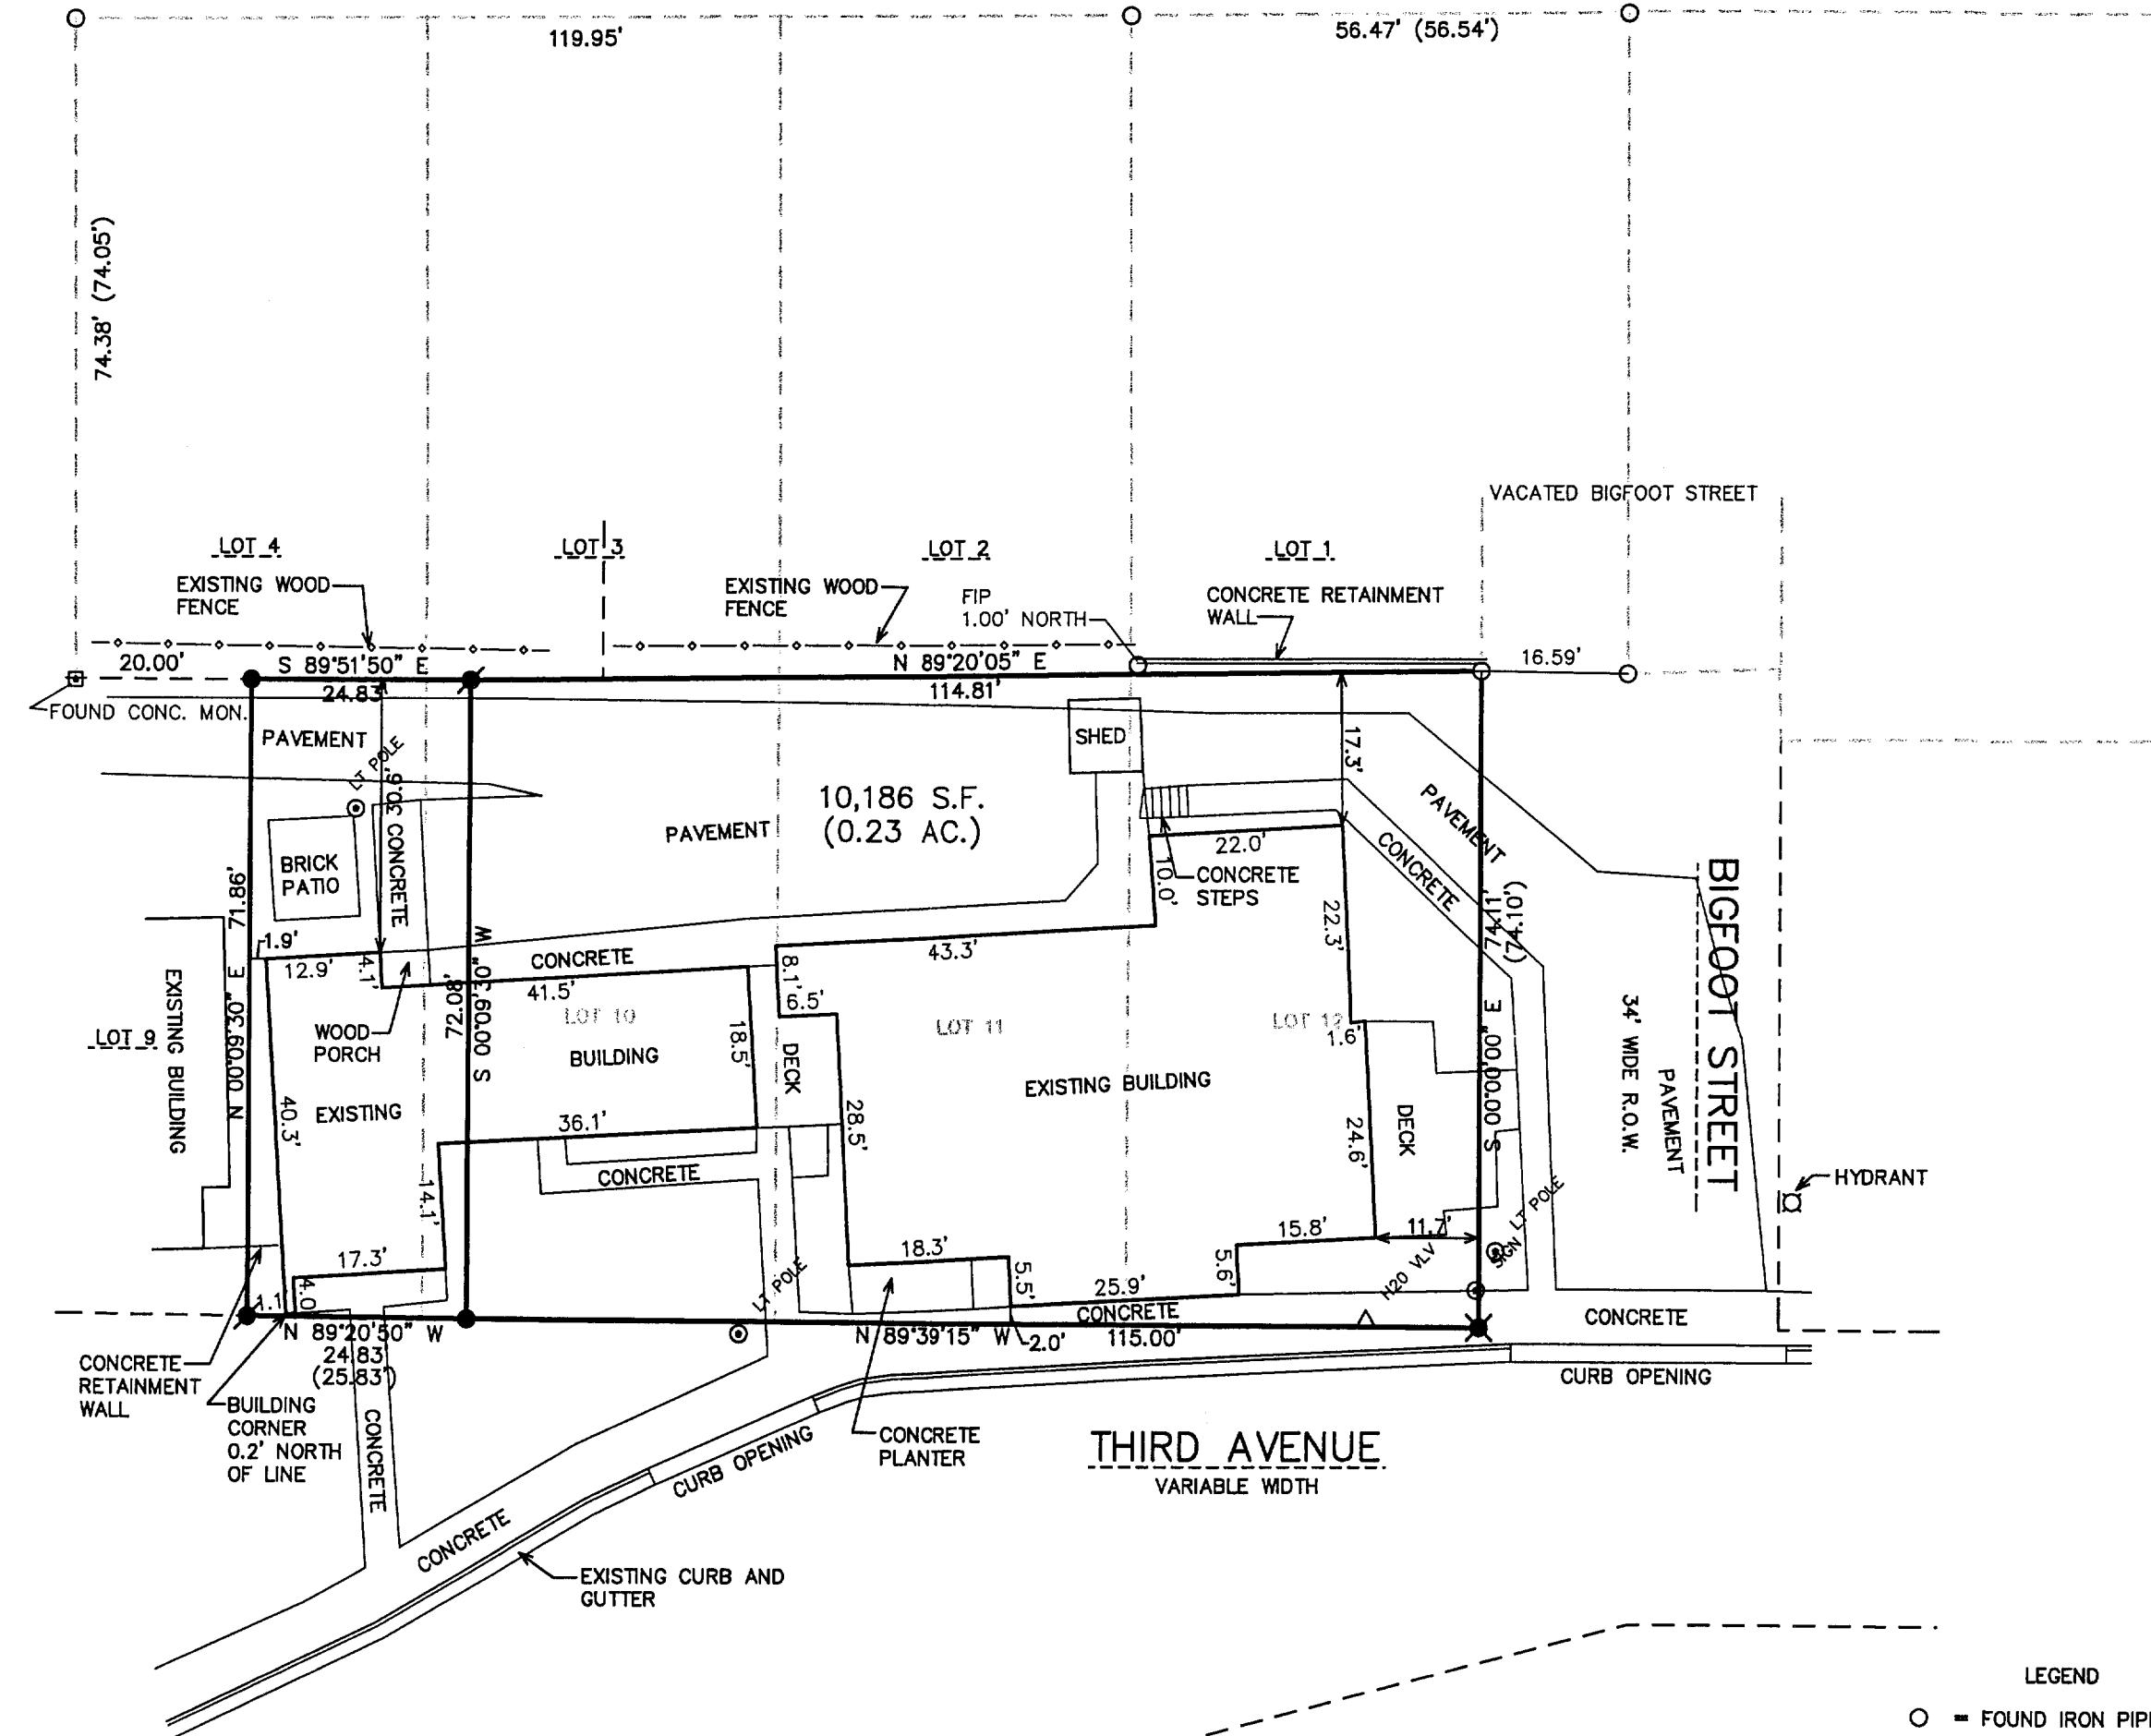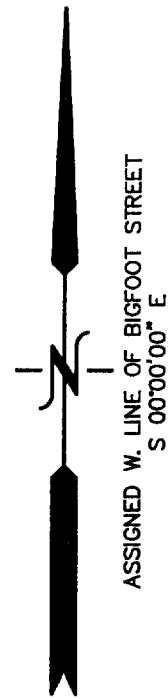


- LEGEND
- = FOUND IRON PIPE STAKE
 - = SET IRON REBAR STAKE
 - ✱ = SET CHISELED "X" ON STONE
 - ✱ = SET CHISELED "X" ON CONCRETE
 - (XXX) = RECORDED AS

NOTE: COPIES OF THIS MAP TO WHICH THE FOLLOWING CERTIFICATE
WILL APPLY SHOW THE SURVEYOR'S ORIGINAL SEAL AND SIGNATURE
IN RED INK. COPIES BY ANY OTHER MEANS MAY HAVE ALTERATIONS
WHICH DO NOT REPRESENT THE SURVEYOR'S WORK PRODUCT.

I HEREBY CERTIFY THAT THE ABOVE DESCRIBED PROPERTY HAS BEEN
SURVEYED UNDER MY DIRECTION AND THAT THE ABOVE MAP IS A TRUE
REPRESENTATION THEREOF AND SHOWS THE SIZE AND LOCATION OF
THE PROPERTY AND ITS EXTERIOR BOUNDARIES. THIS SURVEY IS
MADE FOR THE USE OF THE PRESENT OWNERS OF THE PROPERTY, AND
ALSO THOSE WHO PURCHASE, MORTGAGE, OR GUARANTEE THE TITLE
THERE TO WITHIN ONE YEAR FROM THE DATE HEREOF.

DATED: DECEMBER 13, 2005

Peter S. Gordon
PETER S. GORDON R.L.S., 2101

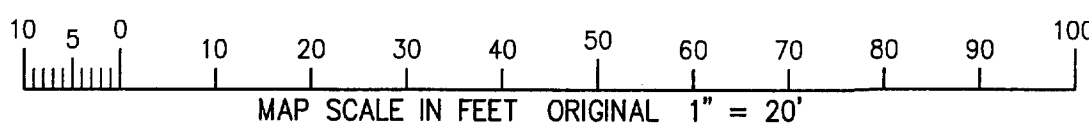

12/13/2005 X:\Projects\6935\Dead\Survey

SRA -35

005-2349