


LEGAL DESCRIPTION OF TAX PARCEL STFV 00090 AS RECONFIGURED

The East 120 feet of the West 240 feet of the West 480 feet of Outlot 63 of the Assessors Plat No. 1 Amended, EXCEPTING THEREFROM: Beginning on the east line of said STV 90 at a point located 411.68 feet north of the North line of South Shore Drive; thence N 1°00'00" E along the said east line of said STV 90, 107.95 feet; thecn S 30°21' W 94.07 feet; thence S 59°39' E 52.95 feet to the place of beginning.

LEGAL DESCRIPTION OF TAX PARCEL STFV 00092 AS RECONFIGURED

The West 119.97 feet of the East 240 feet of the West 480 feet of Otlot 63 of the Assessors Plat No. 1 Amended, Village of Fontana on Geneva Lake, together with: Beginning on the west line of STV 92 at a point located 411.68 feet north of the north line of South Shore Drive; thence N 1°00'00" E along the west line of STV 92, 107.95 feet; thence S 30°21' W 94.07 feet; thence S 59°39' E 52.95 feet to the place of beginning.

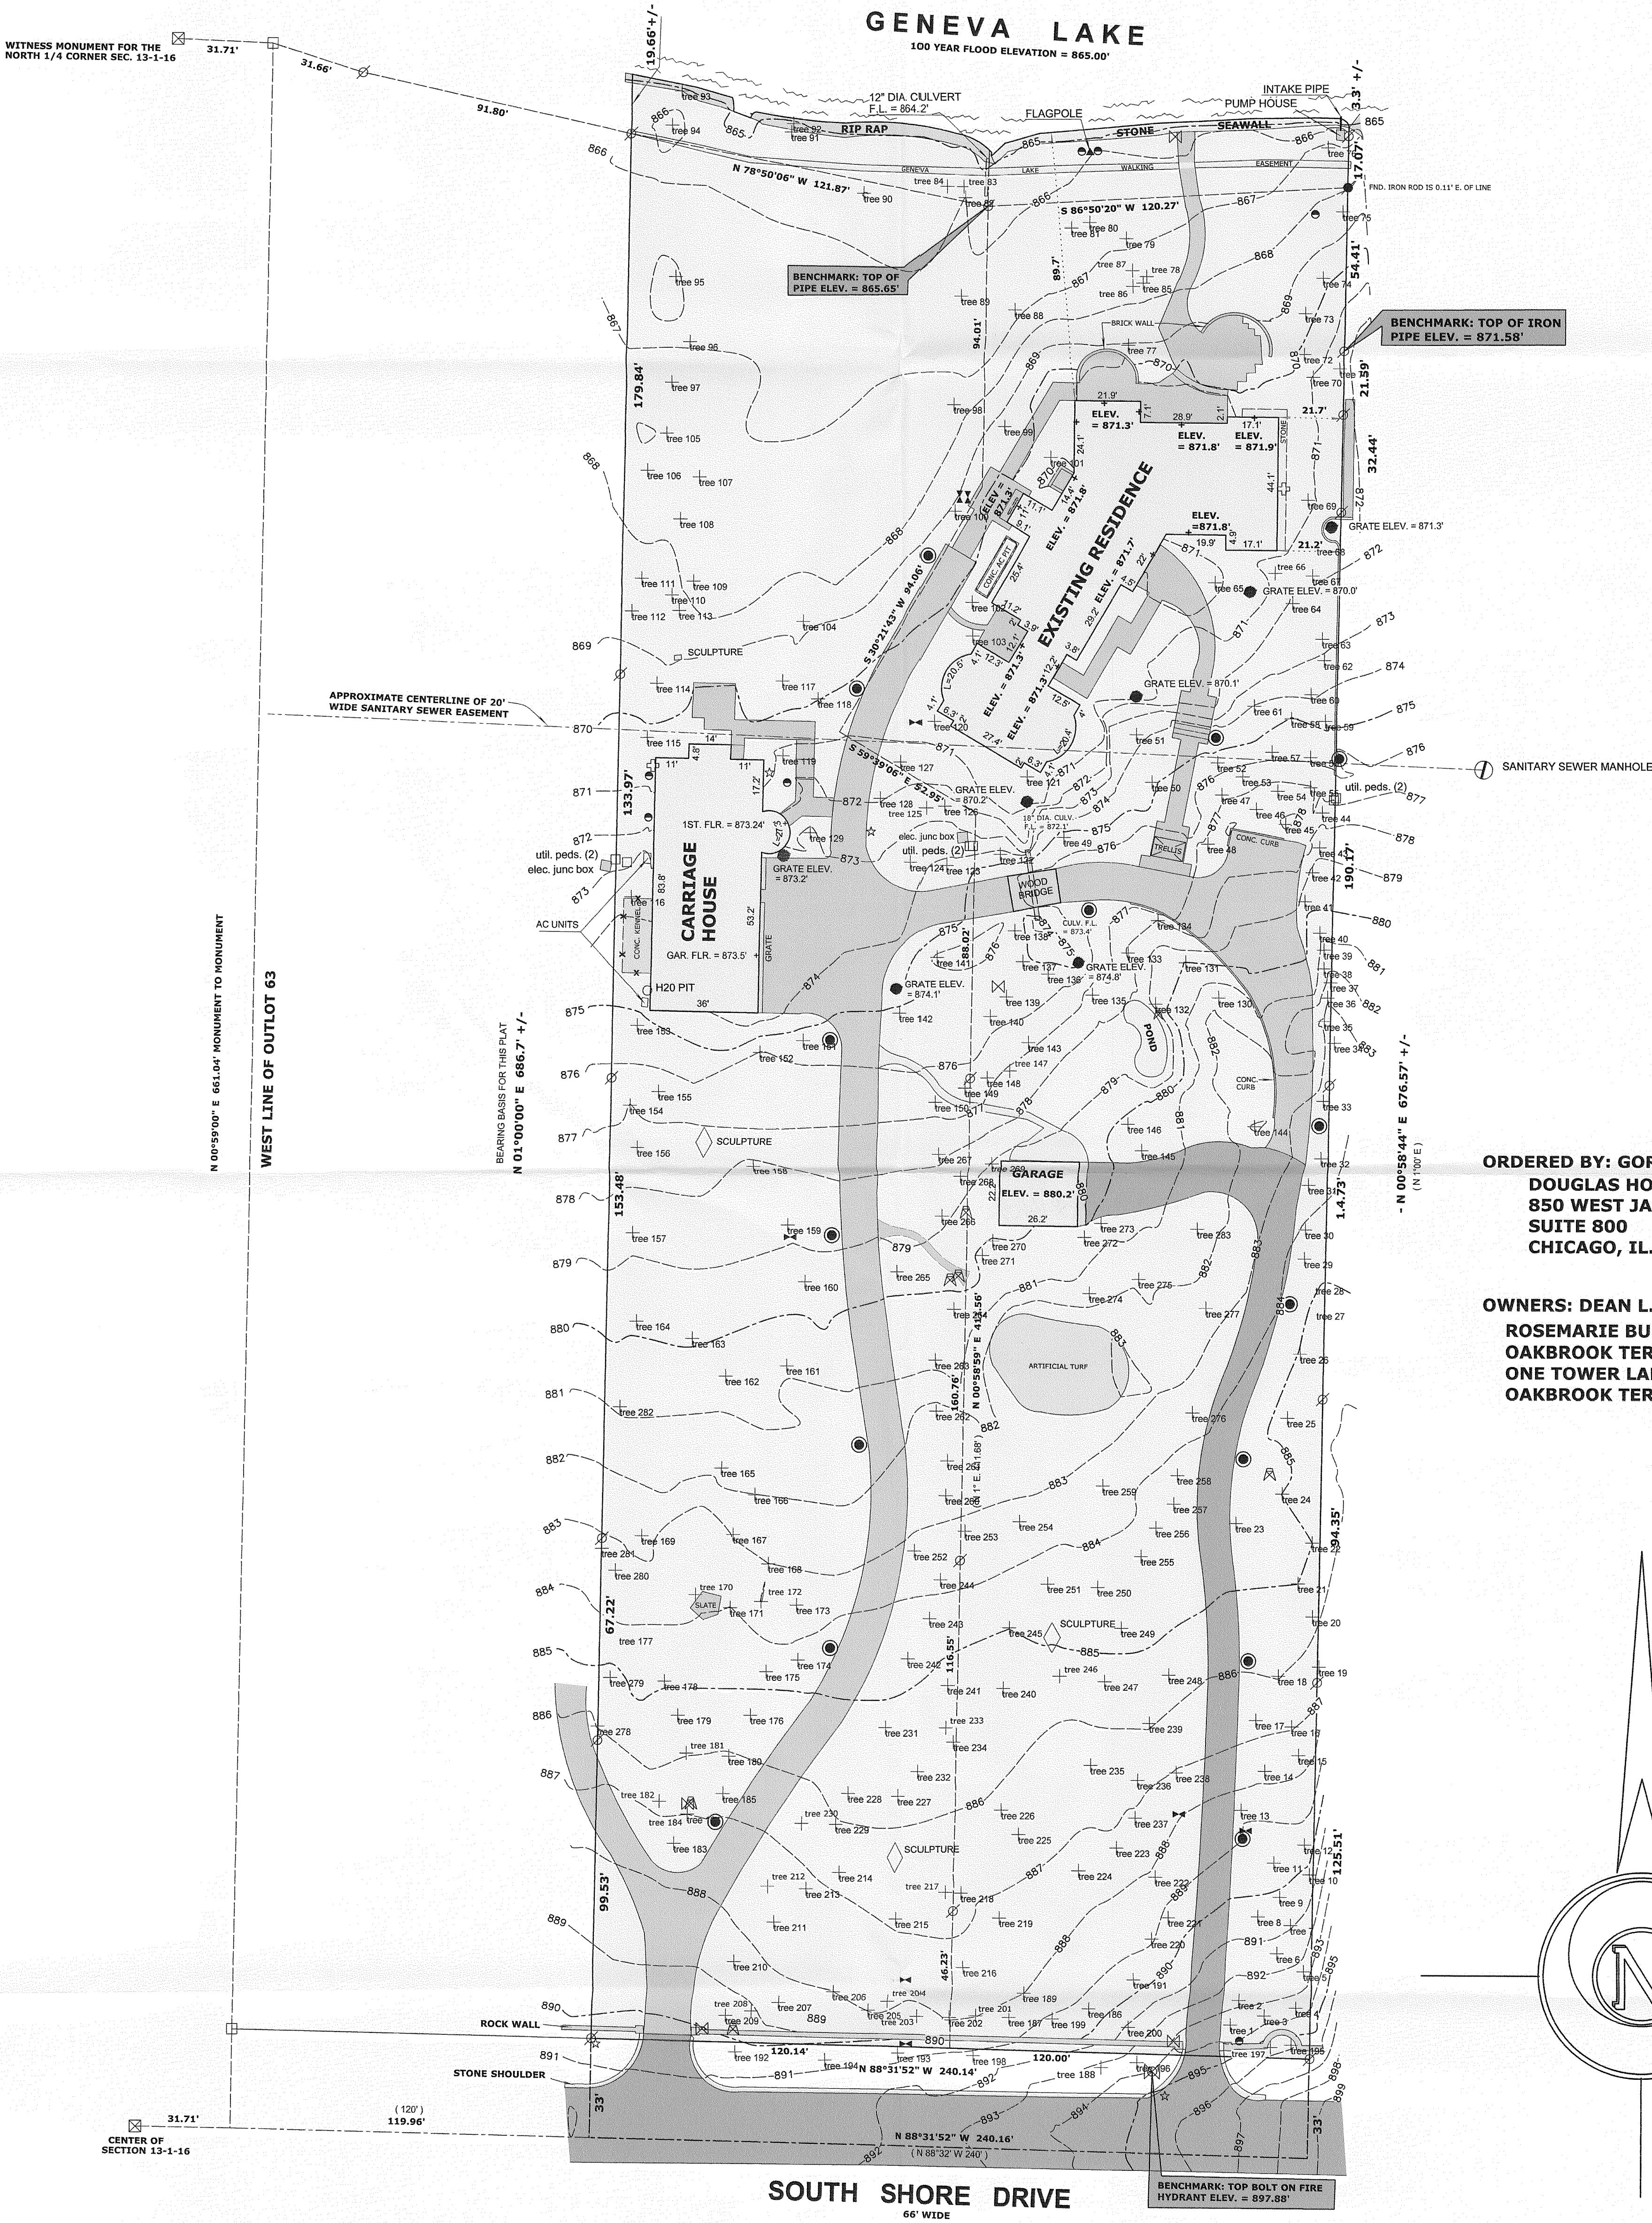

ORDERED BY: GORDON WILLIS
DOUGLAS HOERR
850 WEST JACKSON BLVD.
SUITE 800
CHICAGO, IL. 50607

OWNERS: DEAN L. BUNTROCK
ROSEMARIE BUNTROCK
OAKBROOK TERRACE TOWER
ONE TOWER LANE - SUITE 2242
OAKBROOK TERRACE, IL. 60181

ADDITIONAL SYMBOLS KEY

- TREE (SEE NOTE) +
- SEWER CLEAN OUT -
- LANDSCAPE LIGHTS -
- YARD LIGHT -
- SPRINKLER SYSTEM VALVE -
- GRATE FOR STORM WATER -
- WATER STOP BOX -
- WATER FAUCET -
- ELEC. OUTLET -

- STONE
- SLATE
- BLACKTOP
- CONC. BLOCK
- BRICK
- POND

NOTES:

- DOUGLAS HOERR LANDSCAPE ARCHITECTURE, INC. HIRED AN ARBORIST TO IDENTIFY AND TAG EACH TREE ON THE PROPERTY. EACH TAG HAD ITS OWN NUMBER (AS SHOWN ON THIS MAP + tree number). SEE ARBORIST REPORT FOR INDIVIDUAL TREE IDENTIFICATIONS.
- THE SANITARY SEWER LINE WAS LOCATED USING A FOUND MANHOLE EAST OF THE PROPERTY AND FOUND FLAGS ON THE SURFACE MARKED BY THE VILLAGE OF FONTANA ON THE WEST.

LEGEND

- FOUND IRON PIPE
- FOUND IRON ROD
- FOUND COUNTY MONUMENT
- FOUND CONCRETE MONUMENT
- CHISEL CUT IN CONCRETE
- SET IRON ROD, 24" LONG, WEIGHING 1.5 LBS./LINEAL FT., 3/4" DIA.
- RECORDED AS DIMENSION
- EXISTING FENCE

SCALE: 1" = 30 FEET

"I hereby certify that the above described property has been surveyed by me or under my direction and that the above map is a true representation thereof and shows the size and location of the property, its exterior boundaries, the location of all visible structures and dimensions of all principal buildings thereon, boundary fences, apparent easements, roadways and visible encroachments, if any. This survey is made for the use of the present owners of the property, and also those who purchase, mortgage, or guarantee the title thereto within one year from date hereof."

MARK L. MIRITZ
WISCONSIN REGISTERED
LAND SURVEYOR S-2582

DATE: JAN. 6, 2007 JOB NO. 06.1210

STFV 90 STFV 92

005 - 2442