

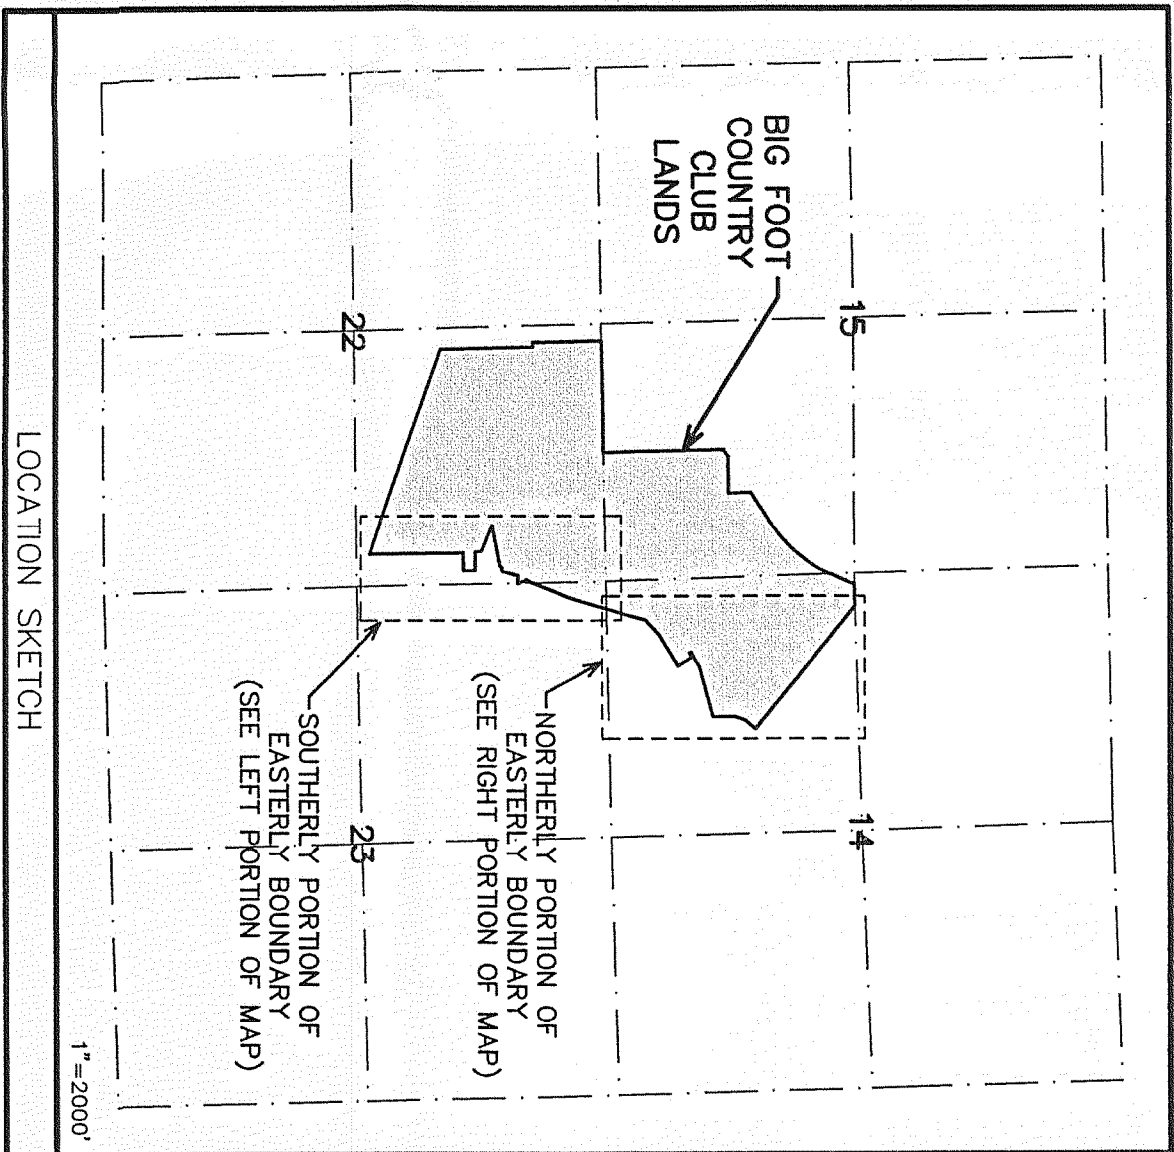
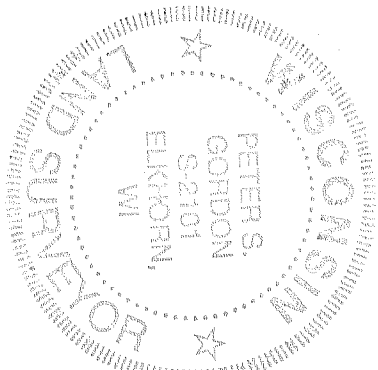
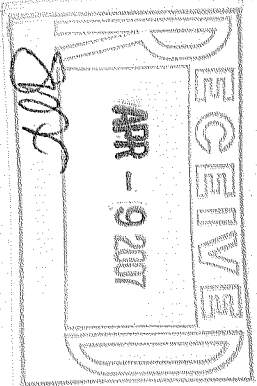


PLAT OF SURVEY
EASTERLY BOUNDARY OF
BIG FOOT CORPORATION LANDS
LOCATED IN PART OF SECTIONS 14, 15, 22, & 23 OF TOWN 1 NORTH,
RANGE 16 EAST, WALWORTH COUNTY, WISCONSIN

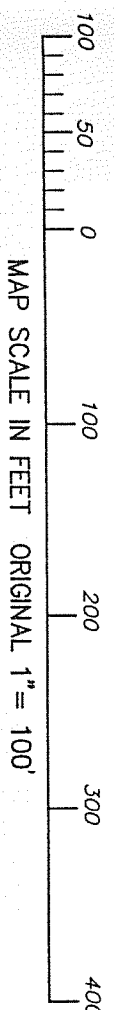


- LEGEND
- = FOUND IRON PIPE STAKE
 - = FOUND IRON REBAR STAKE
 - ▲ = FOUND "PK" NAIL IN PAVEMENT
 - = FOUND CHISELED "X" ON ROCK
 - = FOUND CONCRETE CURB
 - = FOUND CONCRETE WALL/BRASS CAP
 - = SET IRON REBAR STAKE 3/4" DIA.
 - = SET "PK" NAIL IN PAVEMENT
 - [XXXX] = RECORDED AS

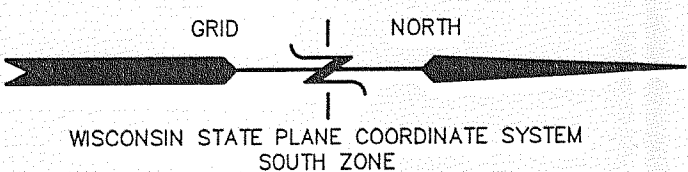

NOTE: COME OF THE MAP TO MATCH THE FOLLOWING CERTIFICATE WILL APPEAR: SHOW THE SURVEYOR'S ORIGINAL SEAL AND SIGNATURE IN RED INK. NO REVISIONS OR CORRECTIONS WORK PRODUCED BY ANY OTHER PERSON SHALL BE RECORDED. I HEREBY CERTIFY THAT THE ABOVE DESCRIBED PROPERTY HAS BEEN SURVEYED UNDER MY DIRECTION AND THAT THE ABOVE MAP IS A TRUE AND CORRECT REPRESENTATION OF THE PROPERTY AND ITS EXTERIOR BOUNDARIES. THIS SURVEY IS MADE FOR THE PURPOSE OF RECORDING THE BOUNDARIES OF THE PROPERTY AND THEREBY WITHIN ONE YEAR FROM THE DATE HEREOF.

DATED: 3/15/2007

PETER S. GORDON, C.L.S. 210

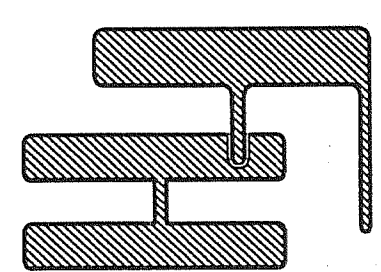

PLAT OF SURVEY
EASTERLY BOUNDARY OF
BIG FOOT CORPORATION LANDS
LOCATED IN THE VILLAGE OF FONTANA—ON—GENEVA LAKE AND THE
TOWN OF WALWORTH, WALWORTH COUNTY, WISCONSIN

— WORK ORDERED BY —
BIG FOOT COUNTRY CLUB
P.O. BOX 140
FONTANA, WI. 53125

FARRIS, HANSEN & ASSOCIATES, INC.
ENGINEERING — ARCHITECTURE — SURVEYING
7 RIDGWAY COURT P.O. BOX 437
ELKHORN, WISCONSIN 53121
OFFICE: (262) 723-2098 FAX: (262) 723-5888

REVISIONS

PRODUCT NO.
6962.07
DATE
03/15/2007
SHEET NO.
1 OF 1

