
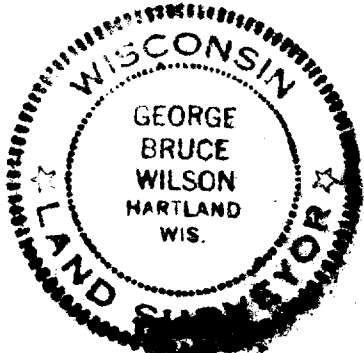


PLAT OF SURVEY

OF
LOT 9 UNIT 3 COUNTRY CLUB
ESTATES - SECTION 14, TIN-RIGE
WALWORTH COUNTY, WISCONSIN

B l h A

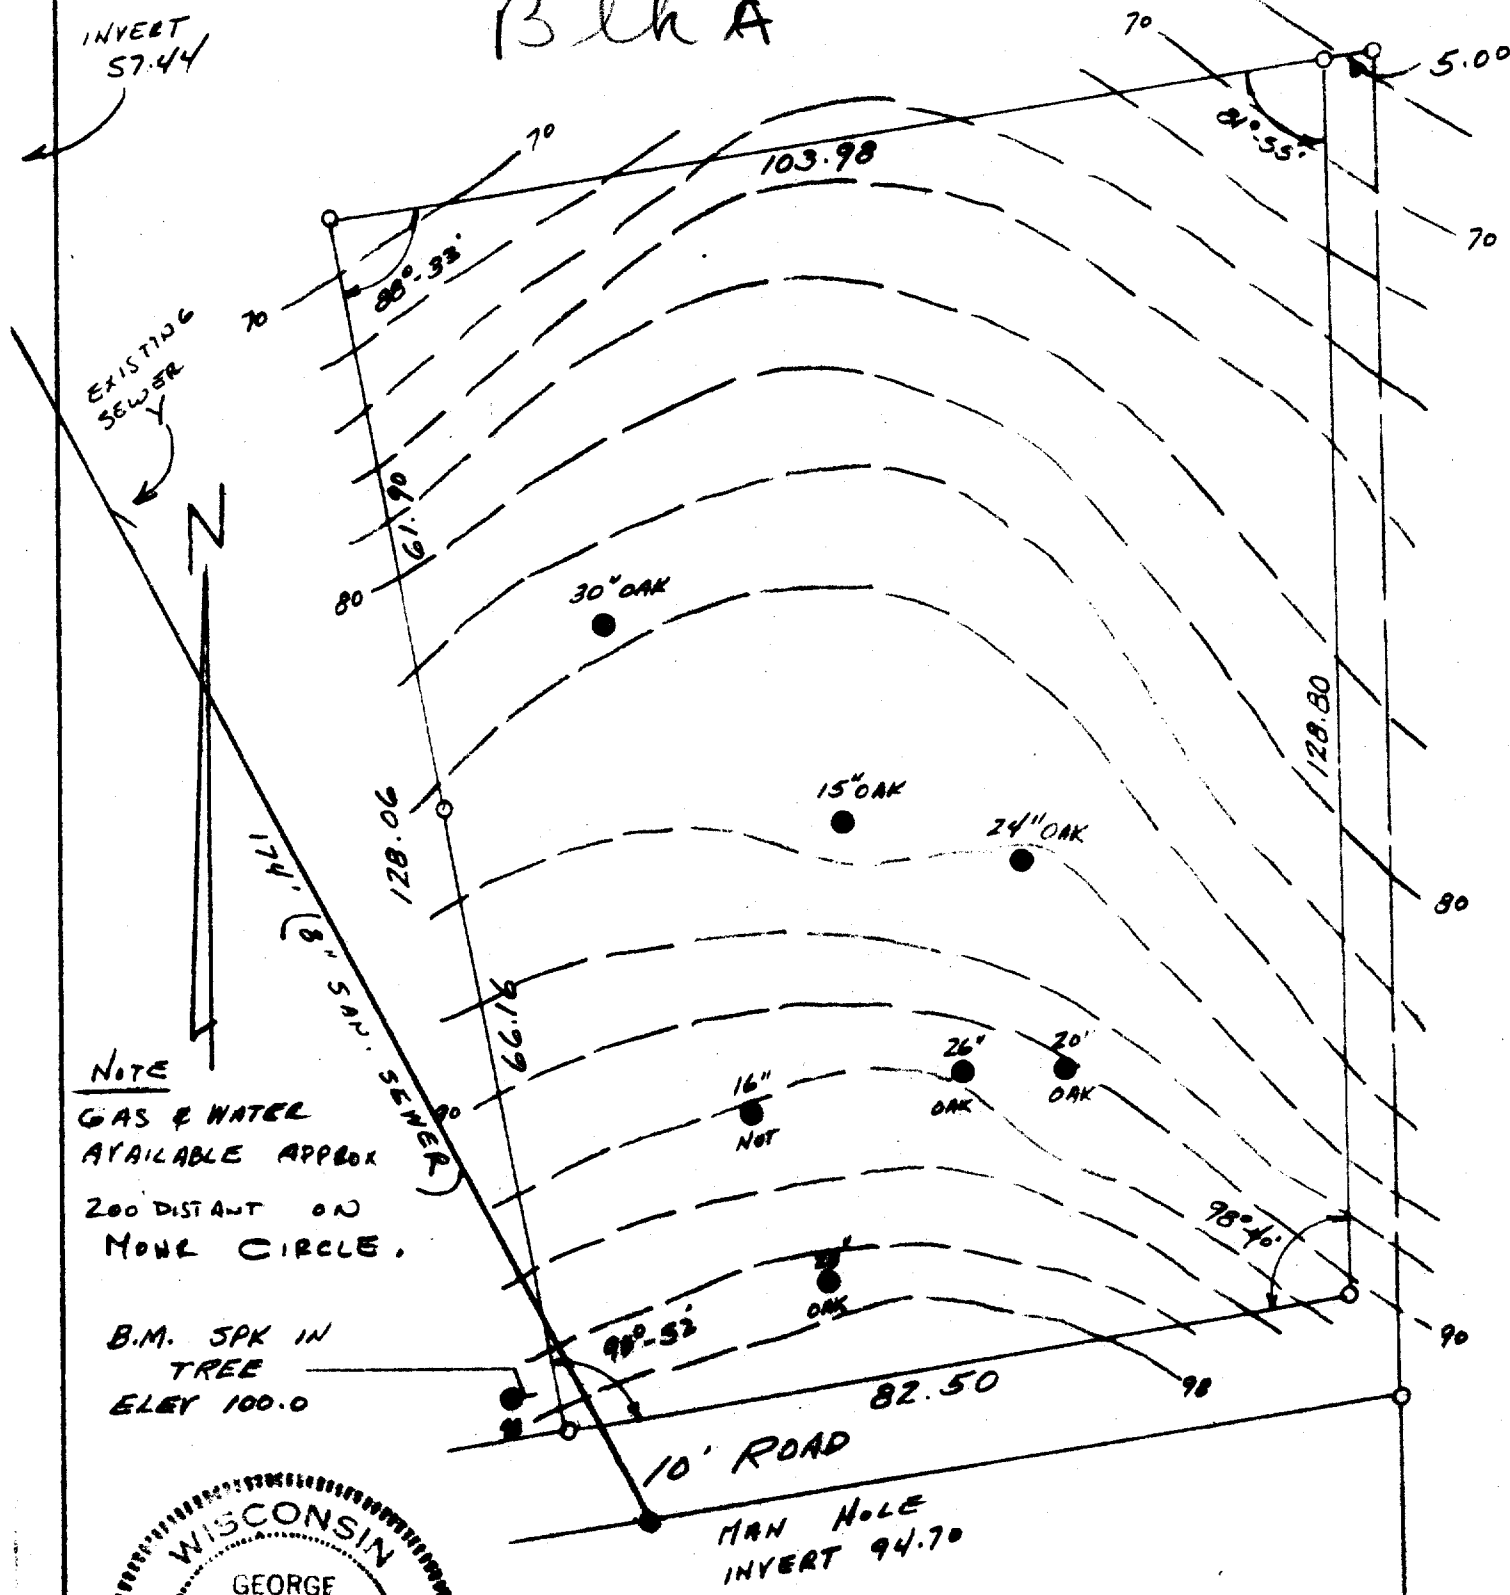

○ — Iron Pipe
— — Concrete Monument
Scale 1" = 20'

SURVEY AND PLAT BY
JENSEN & JOHNSON, INC.
CIVIL ENGINEERS AND SURVEYORS
Wabesa, Wisconsin

WE CERTIFY: That we have surveyed the above described property and that the plat shown herein is an accurate survey and a true representation thereof and correctly shows the exterior boundary lines and all fixtures of said property.

Date Oct 25, 1968 George B. Wilson
JENSEN & JOHNSON, INC.

Wisconsin Registered Land Surveyor, No. 2-211

SC 03-00109

5-254 J