


Property Exhibit

of
Lines of Riparian Interests

on
Tax Parcels STFV 00090 and STFV 00092,
being part of Outlot 63 of Assessors Plat No. 1 Amended, located in the
Northeast 1/4 of Section 13, Town 1 North, Range 16 East, Village
of Fontana-on-Geneva Lake, Walworth County, Wisconsin.

Prepared for: **Dean L. Buntrock**
Oakbrook Terrace Tower
One Tower Lane, Suite 2242
Oakbrook Terrace, Illinois. 60181

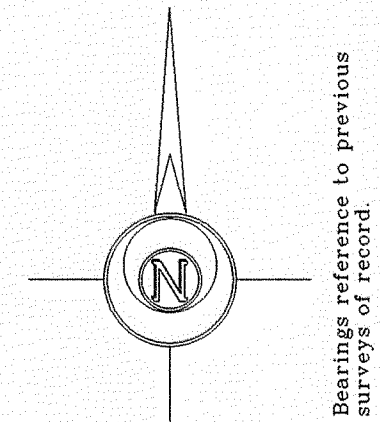

Survey Date: March 24, 2008.
Revisions:


Scale in Feet
1" = 30'
0' 15' 30' 60'

Jensen & Olson Land Surveying, LLC
P.O. Box 322
45 South Wisconsin Street
Elkhorn, Wisconsin. 53121
Telephone (262) 723-3434
Facsimile (262) 723-8044

Legend
■ Found Concrete Monument
⊗ Found Iron Pipe
● Found Iron Rod
○ Recorded Information

Sheet 1 of 1 Sheets
Job Reference Number
2000.030

2000.030

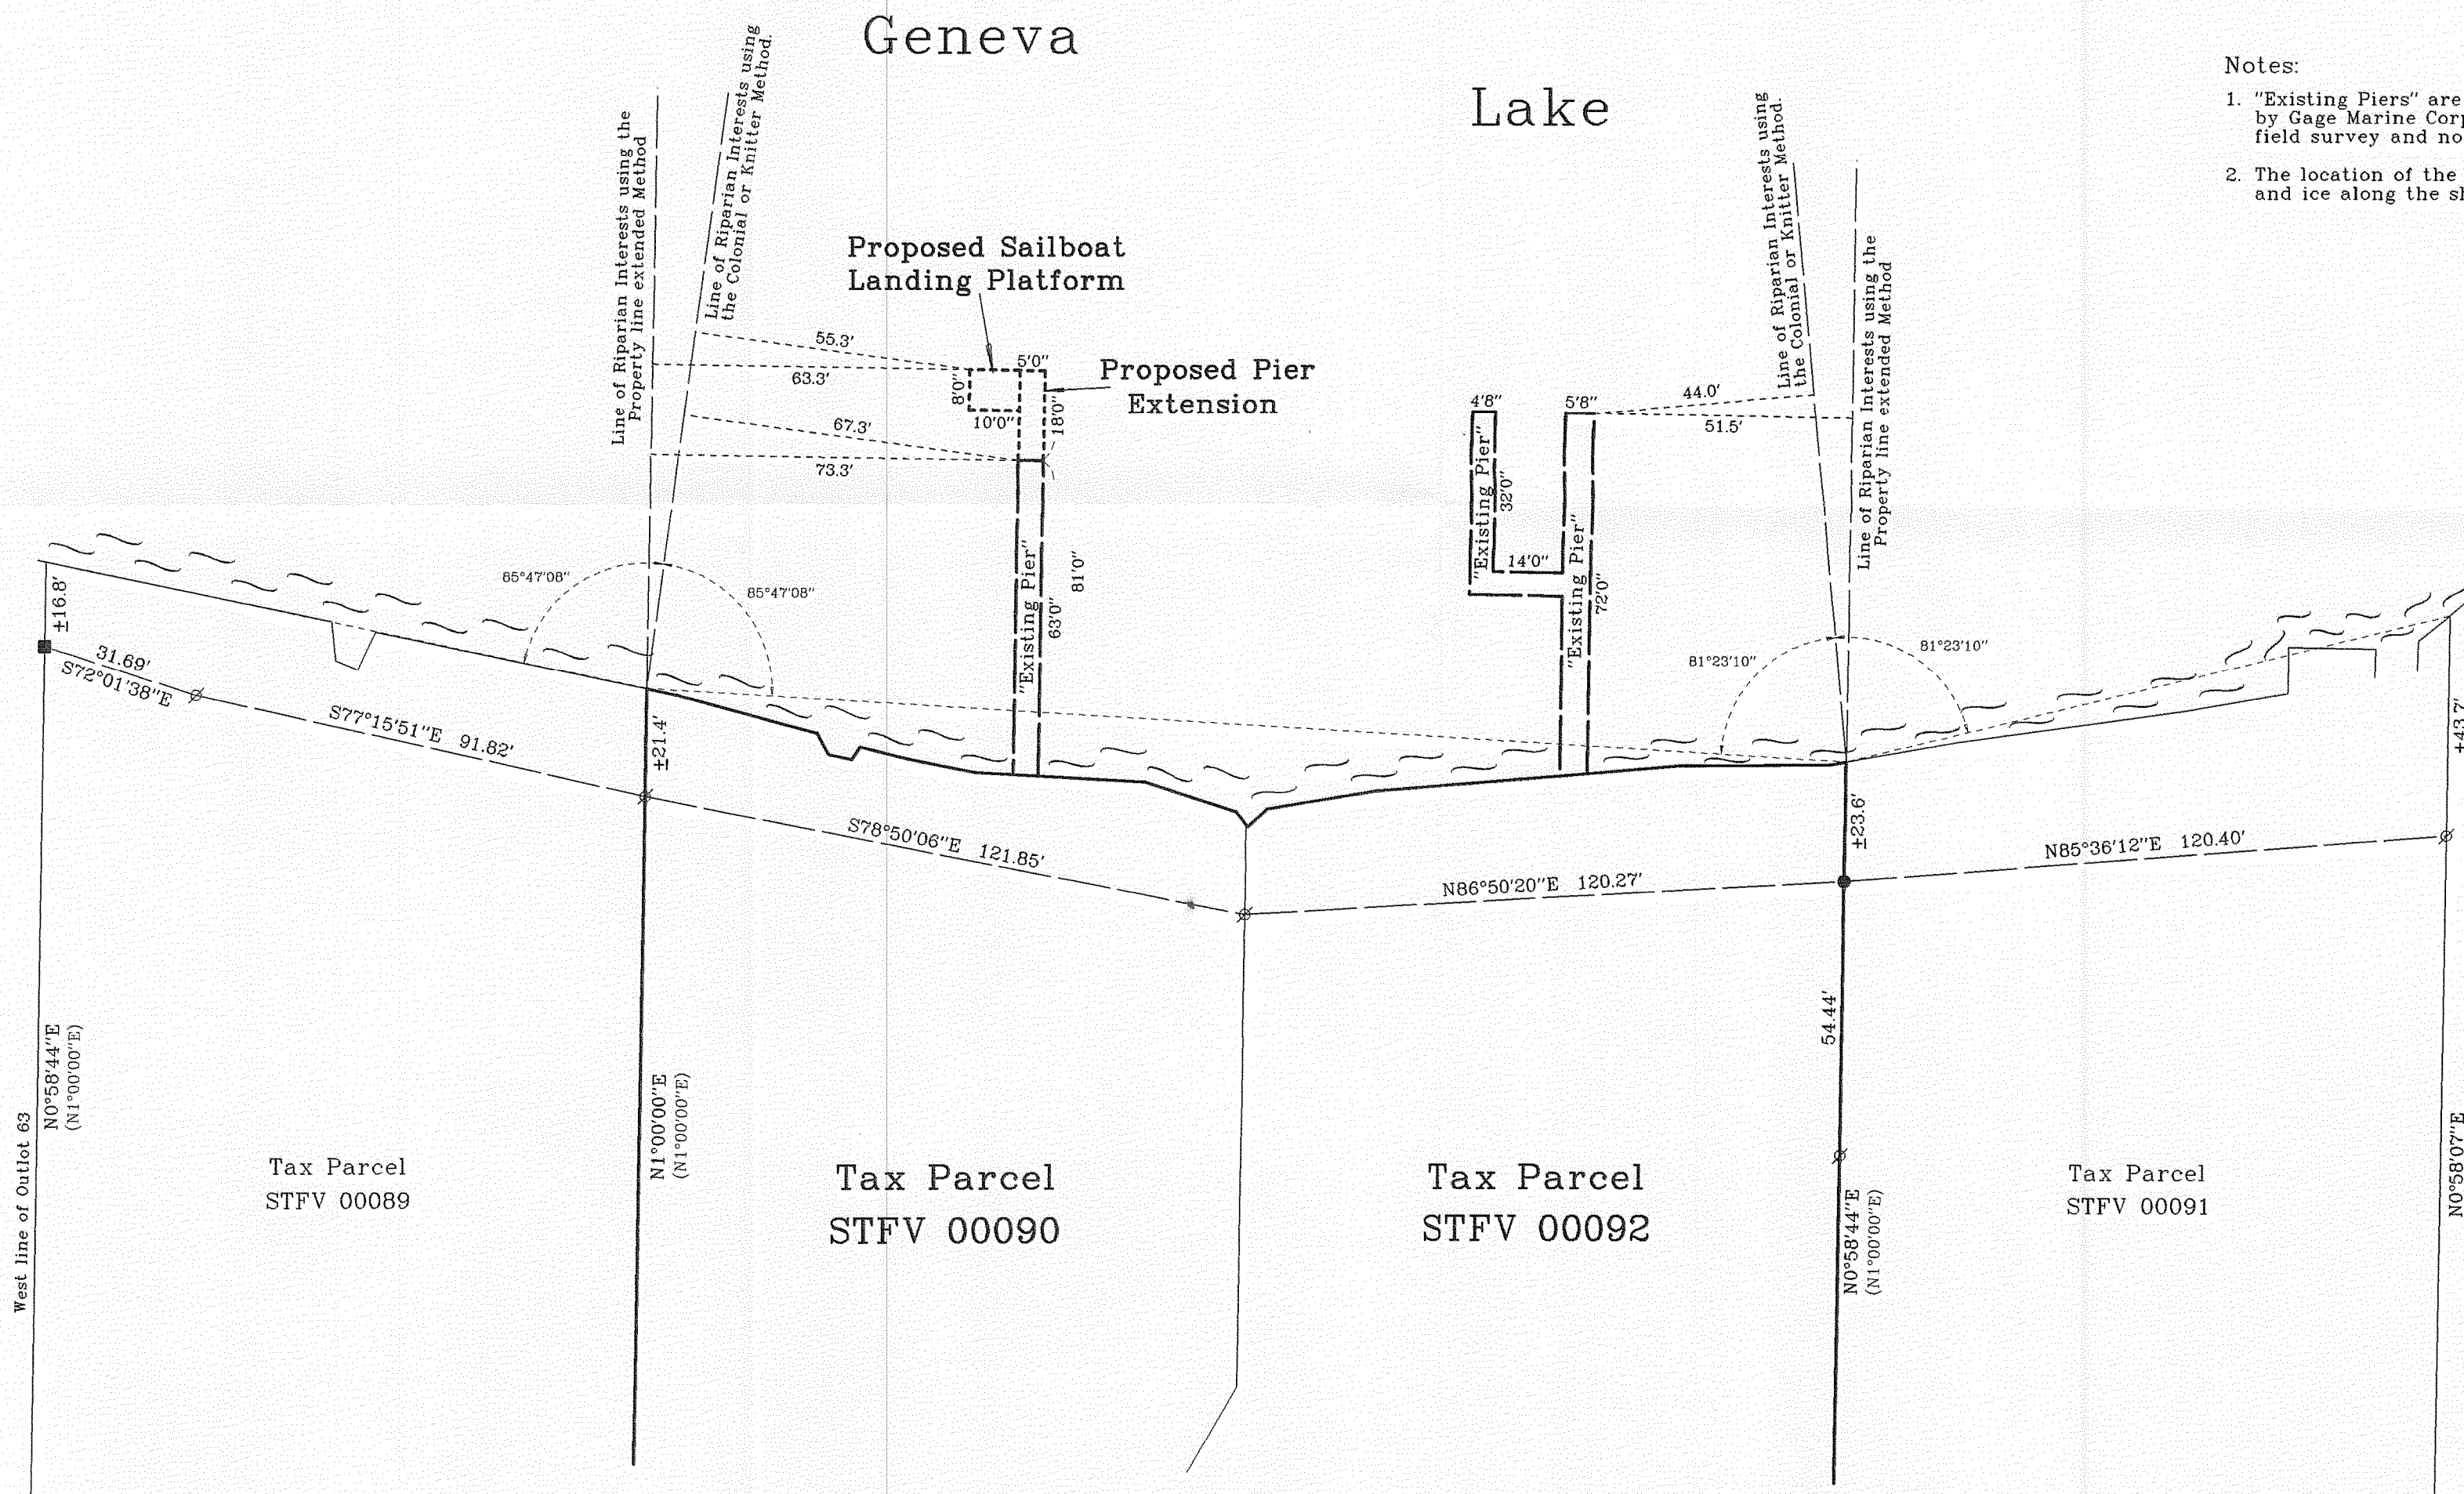

Notes:

- "Existing Piers" are shown as indicated on a sketch prepared by Gage Marine Corp. No piers were in at the time of the field survey and no cribs were visible through the ice.
- The location of the shoreline is approximate ($\pm 2'$) due to snow and ice along the shore at the time of the field survey.

Copyright © 2008 by Jensen & Olson Land Surveying, LLC.

All rights reserved. No part of this survey plat may be reproduced or transmitted in any form by any means - graphic, electronic, or mechanical, including photocopying, tracing, or information storage and retrieval systems - without permission in writing from Douglas G. Olson, Jensen & Olson Land Surveying, LLC.

STFV-90 STFV-91

005-2571