




Plat of Survey

of
Lots 45 and 46 of Buena Vista,
a subdivision located in the Southwest 1/4 of Section 11,
Town 1 North, Range 16 East, Village of Fontana-on-Geneva
Lake, Walworth County, Wisconsin.


Surveyed for: **Jeff Parkhill**
2325 North Orchard Street
Chicago, Illinois. 60614-3303

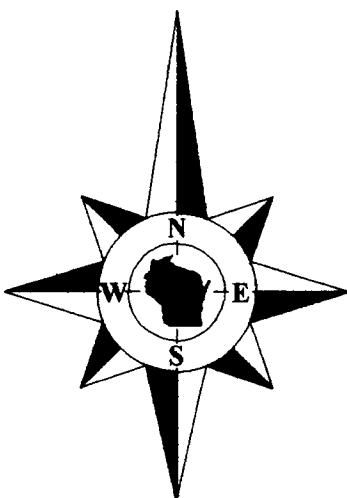

Bearings referenced to previous
surveys of record.

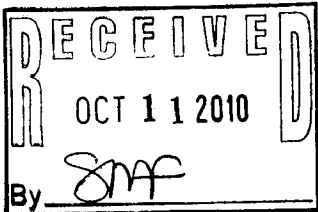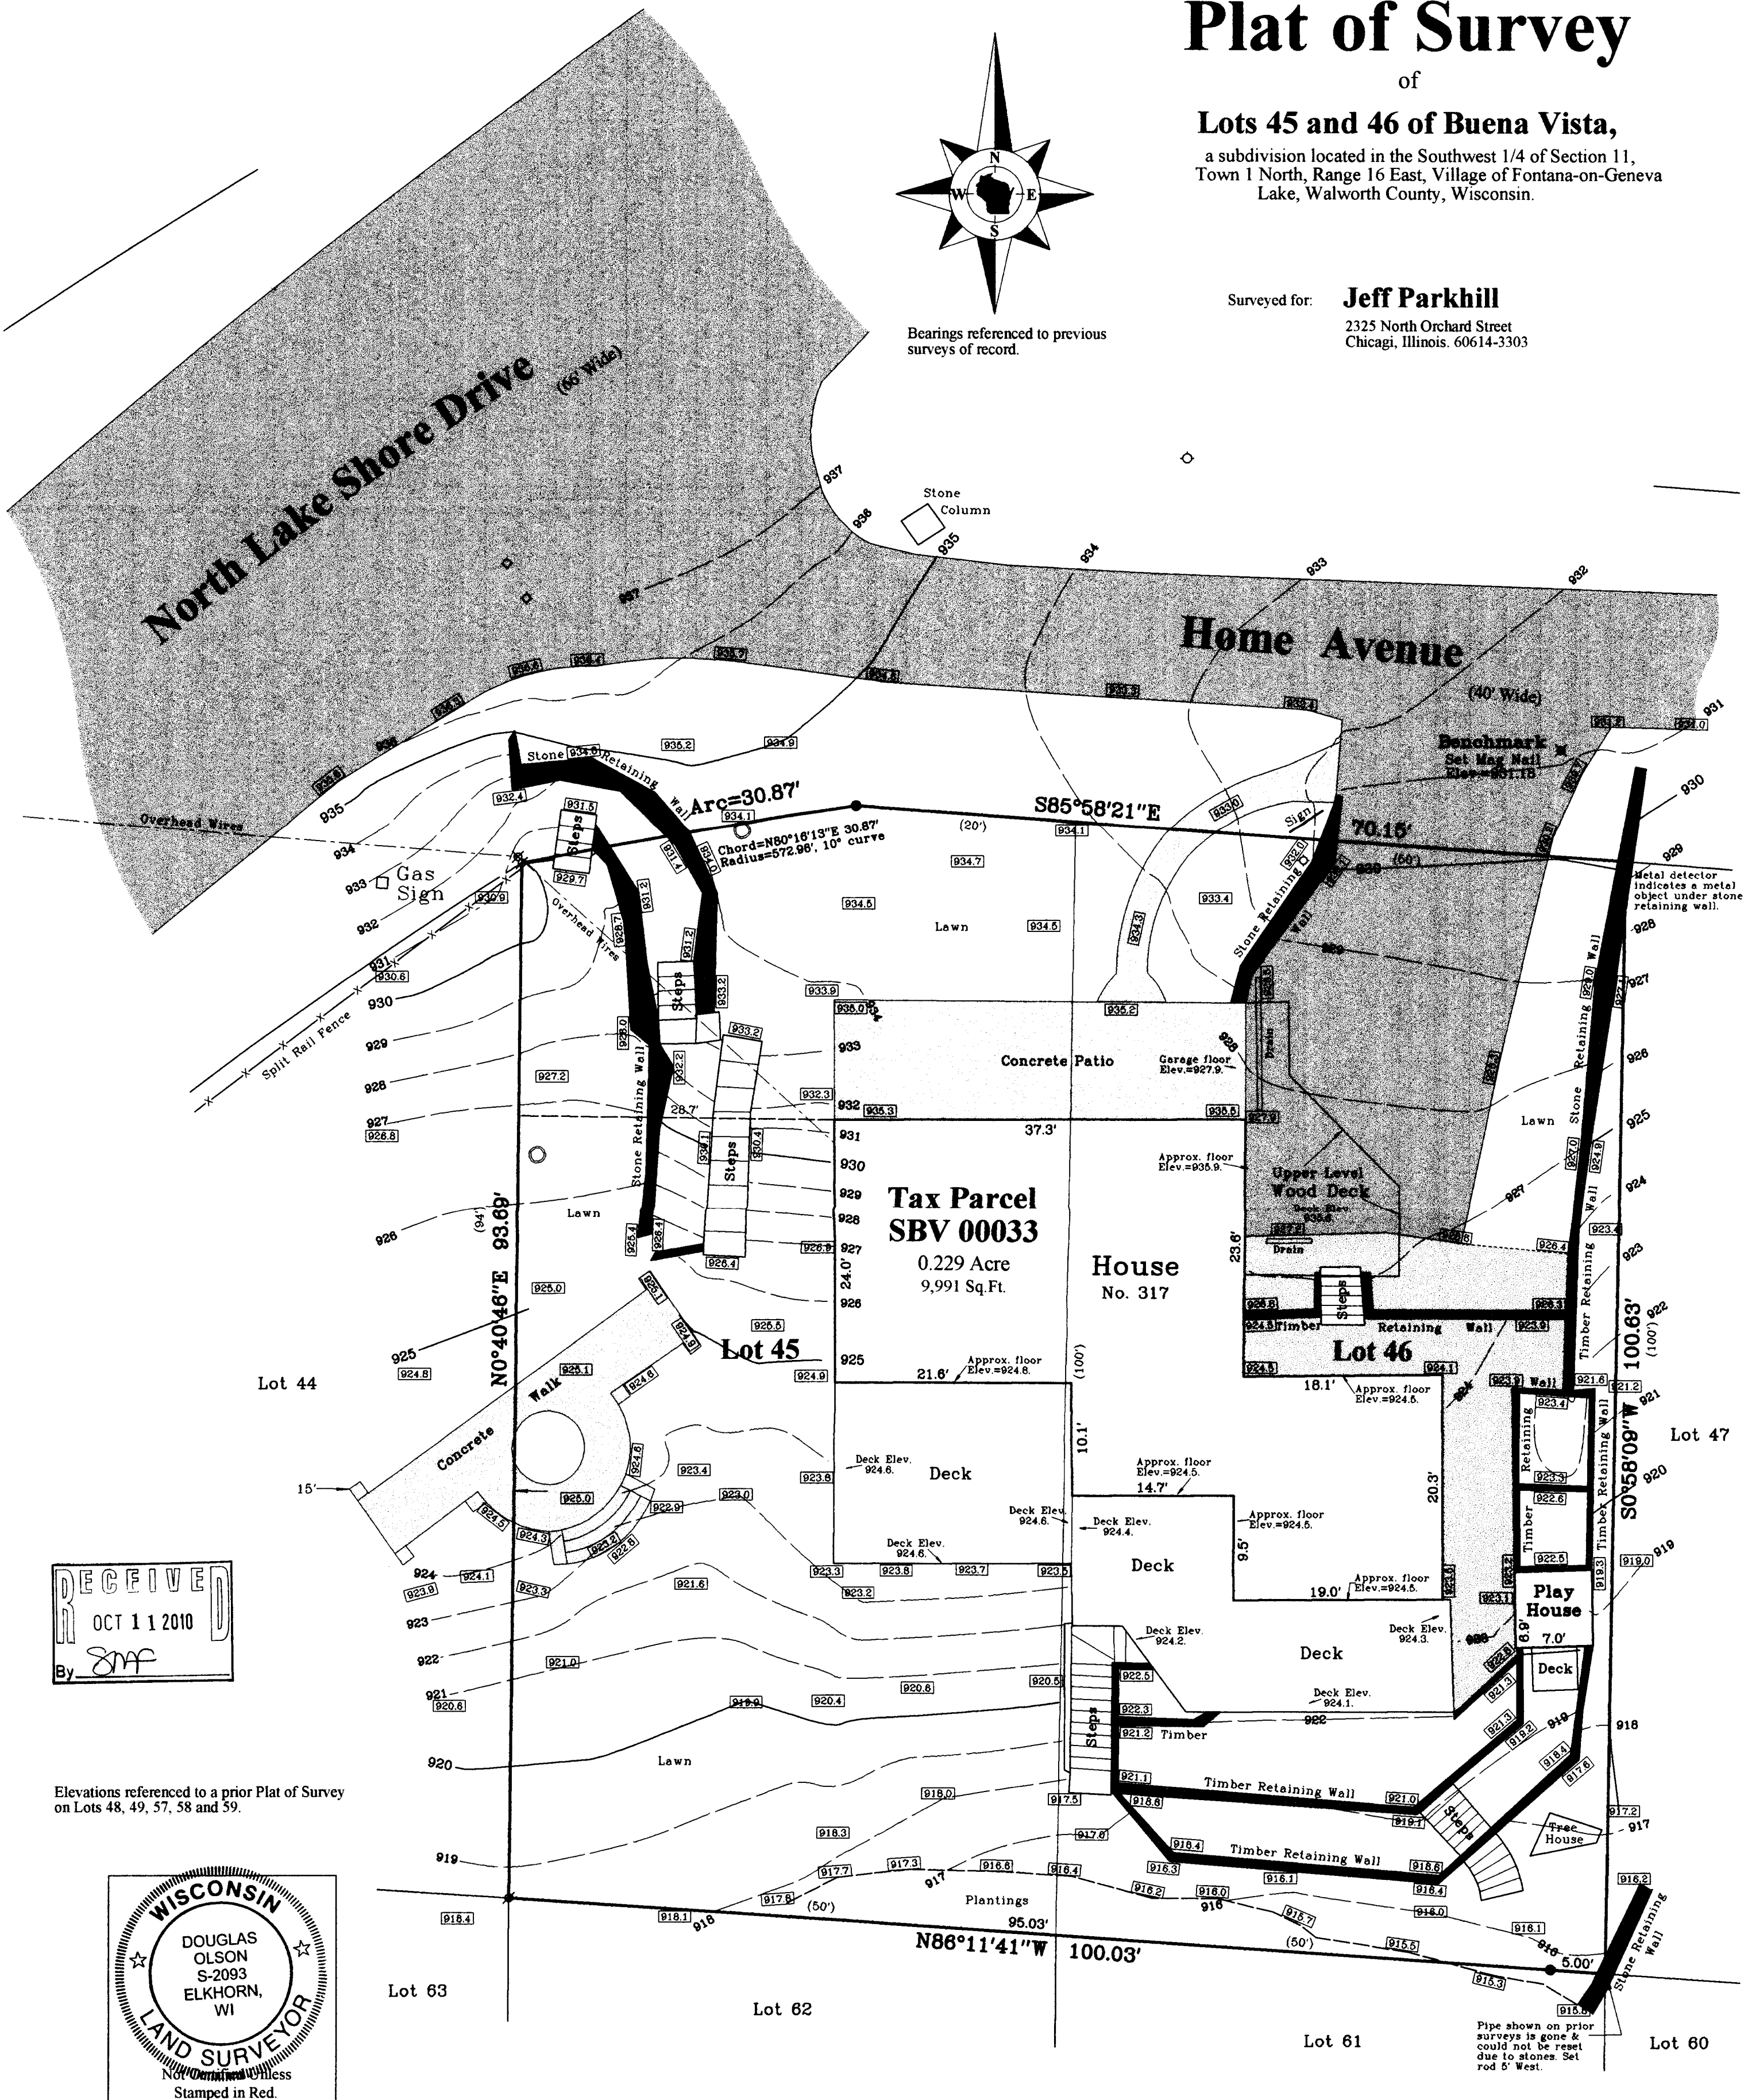

Elevations referenced to a prior Plat of Survey
on Lots 48, 49, 57, 58 and 59.

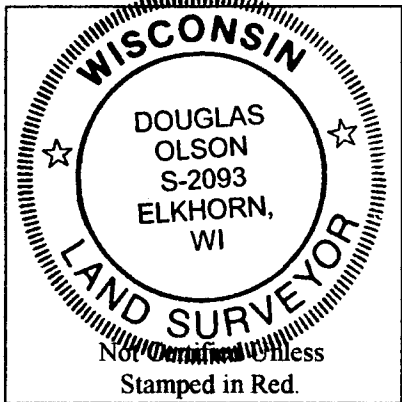

Notes:

- This survey plat is not certified unless signed and sealed in red ink.
- This survey is subject to Wisconsin lien laws. This Plat of Survey is the notice of intent to file lien. Lien waiver required.

Copyright 2010 by Jensen & Olson Land Surveying, LLC.

All rights reserved. No part of this survey plat may be reproduced or transmitted in any form by any means - graphic, electronic, or mechanical, including photocopying, tracing, or information storage and retrieval systems - without permission in writing from Douglas G. Olson, Jensen & Olson Land Surveying, LLC.

I, Douglas G. Olson, Wisconsin Registered Land Surveyor, do hereby certify that this survey was performed by me, or under my direction in full compliance with the owner's/agent's instructions and Chapter A-E 7 of the Wisconsin Administrative Code "Minimum Standards for Property Surveys"; and that this map is an accurate representation thereof to the best of my knowledge and belief.

Douglas G. Olson
Wisconsin Registered Land Surveyor - 2093

SBV-33

005-2789

2010.058

Sheet 1 of 1 Sheets

Drawing Name: 11n16e-2010058-2010058Plat.sj

Job Reference Number

2010.058

Legend

- Found Iron Pipe
- Set Iron Rod, 3/4" dia.
- Recorded Information
- Manhole
- Water Valve
- Utility Pole
- Asphalt Surface
- Concrete Surface
- Hydrant
- Wall
- Gravel




Jensen & Olson Land Surveying, LLC

45 South Wisconsin Street * P.O. Box 322 * Elkhorn, Wisconsin. 53121

Telephone: (262) 723-3434 * Facsimile: (262) 723-8044

Email: jensen.olson@elknet.net

Scale in Feet
1" = 10'

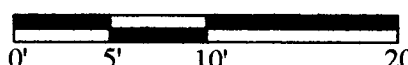

Survey Date: July 1, 2010.

Revisions: