


UNIT 134

UNIT 136

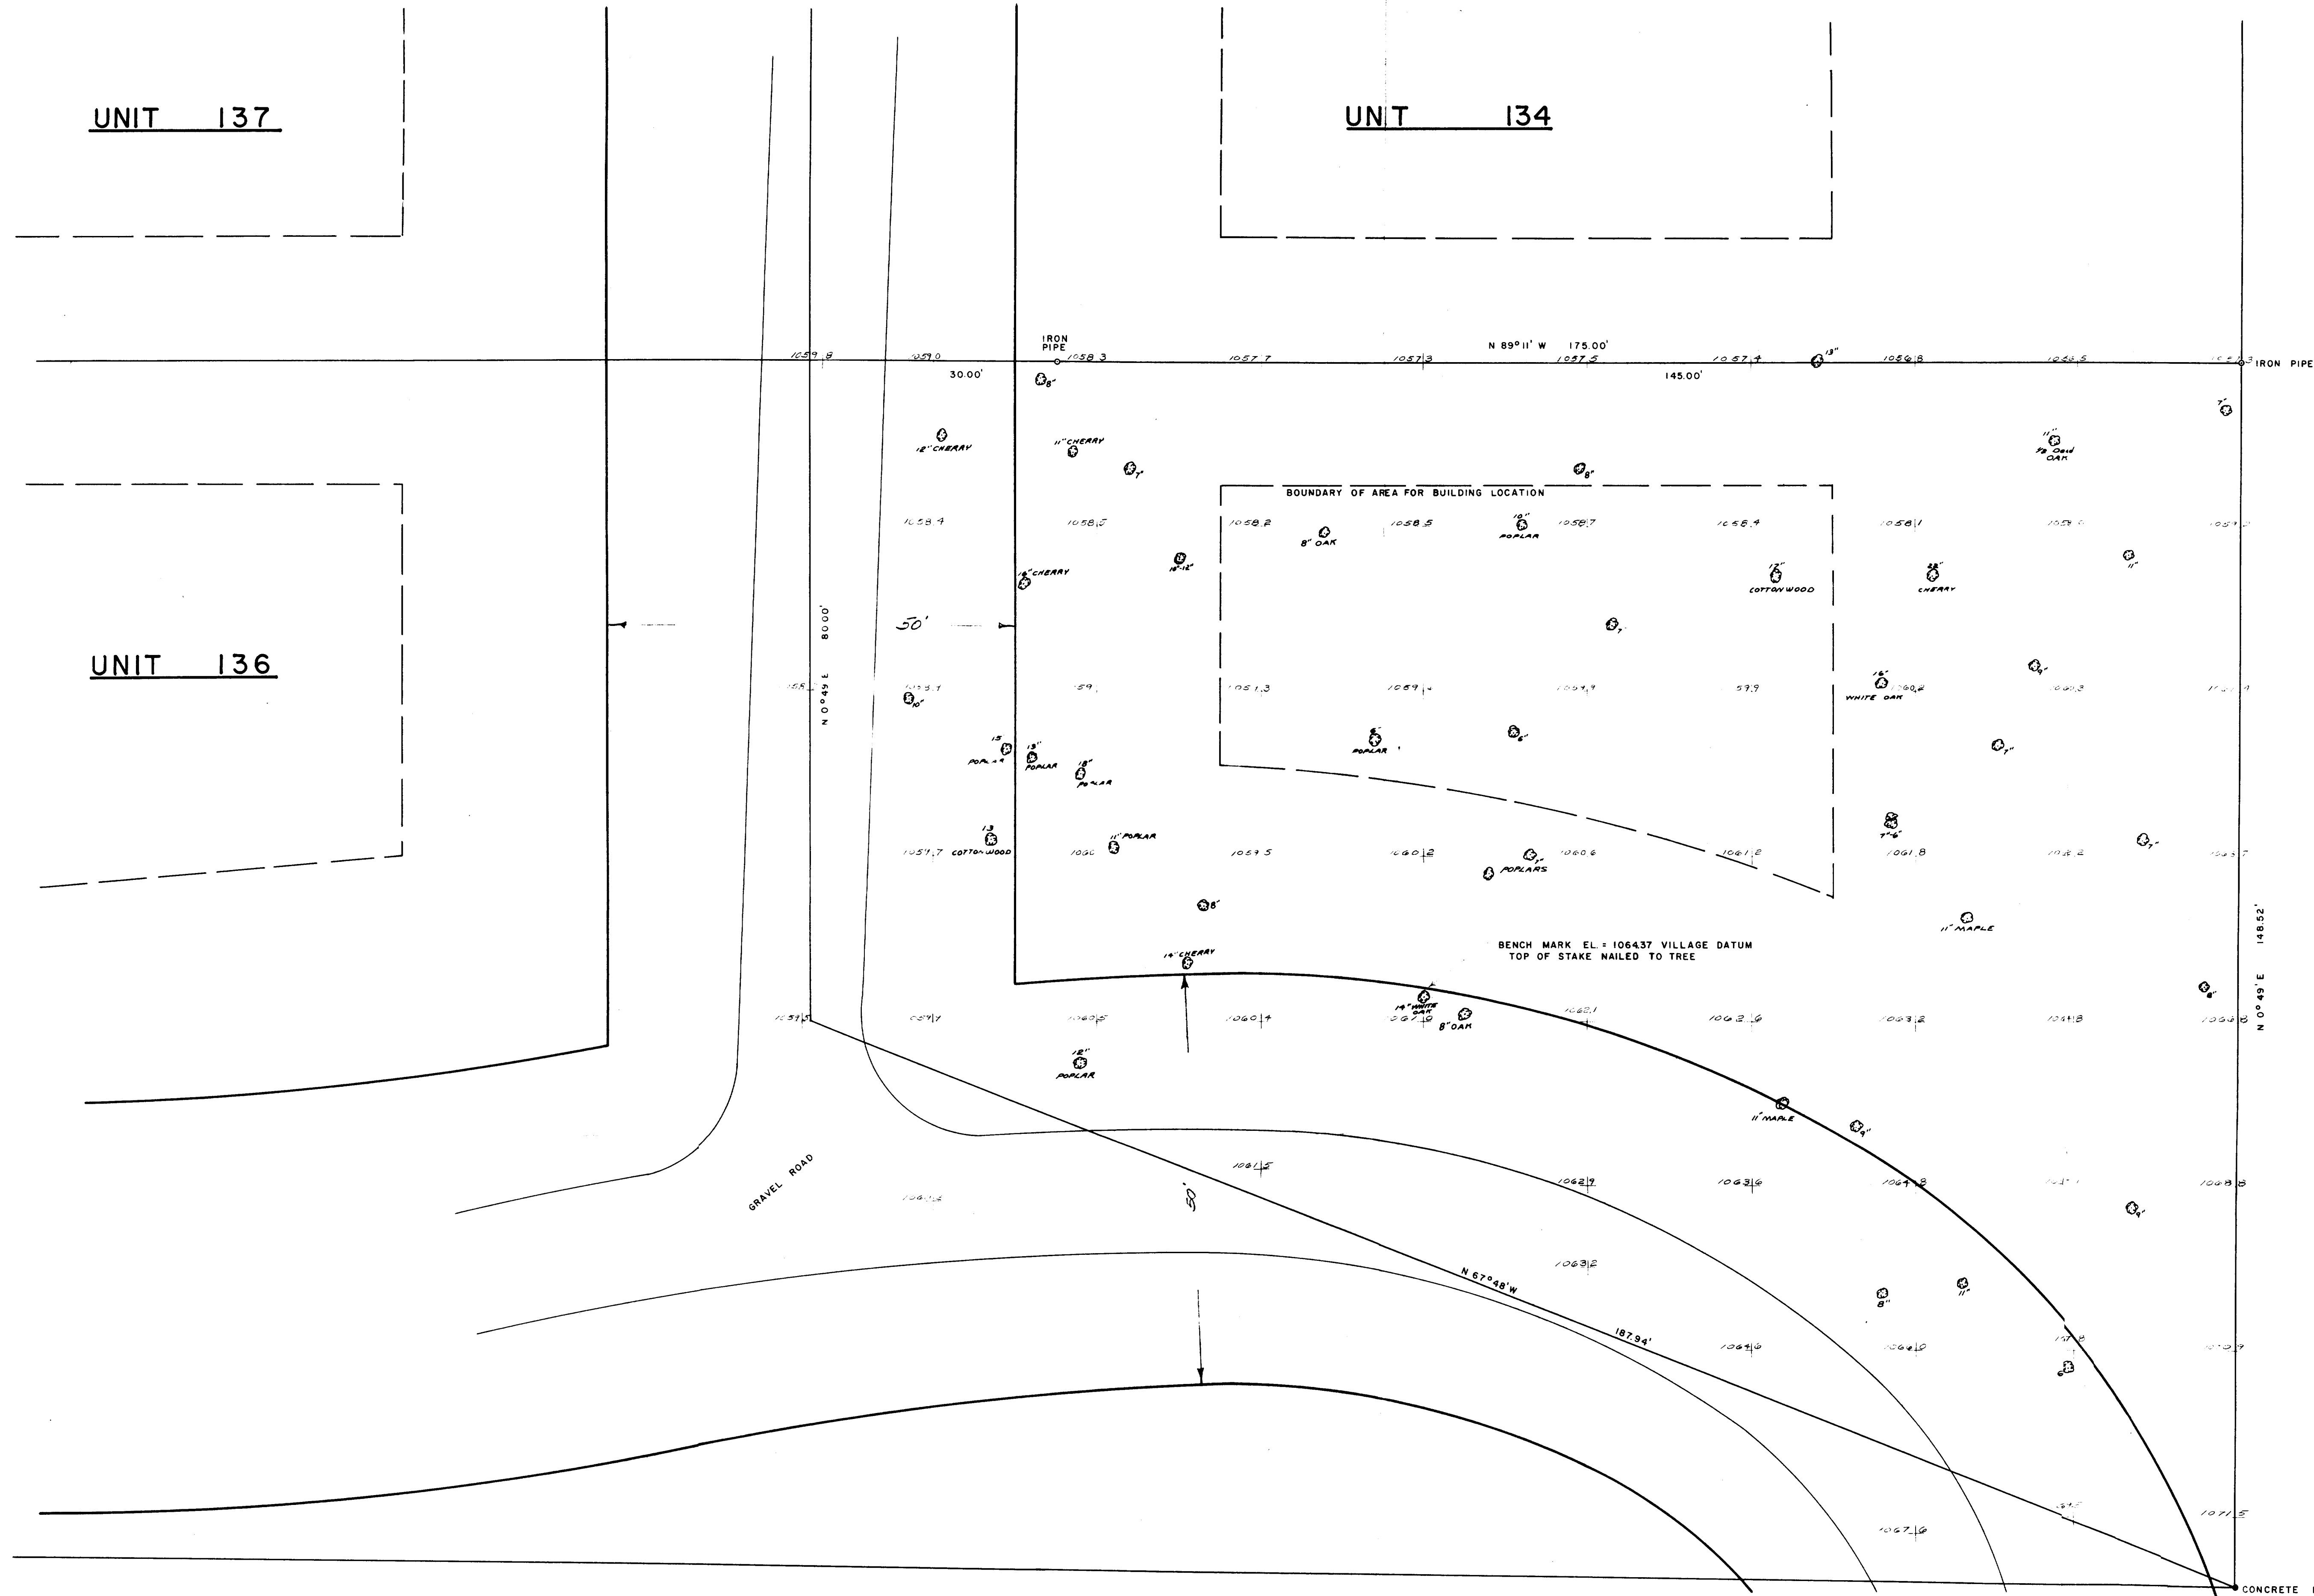

SEWER, WATER, AND GAS SERVICE IS NOT YET EXTENDED
TO THIS AREA.

TREE SIZE MEASURED 4.5' ABOVE GROUND.

TOPO UNIT 135
 ABBEY SPRINGS
 CONDOMINIUM NO. 4

DATE _____

1 OF 1

