



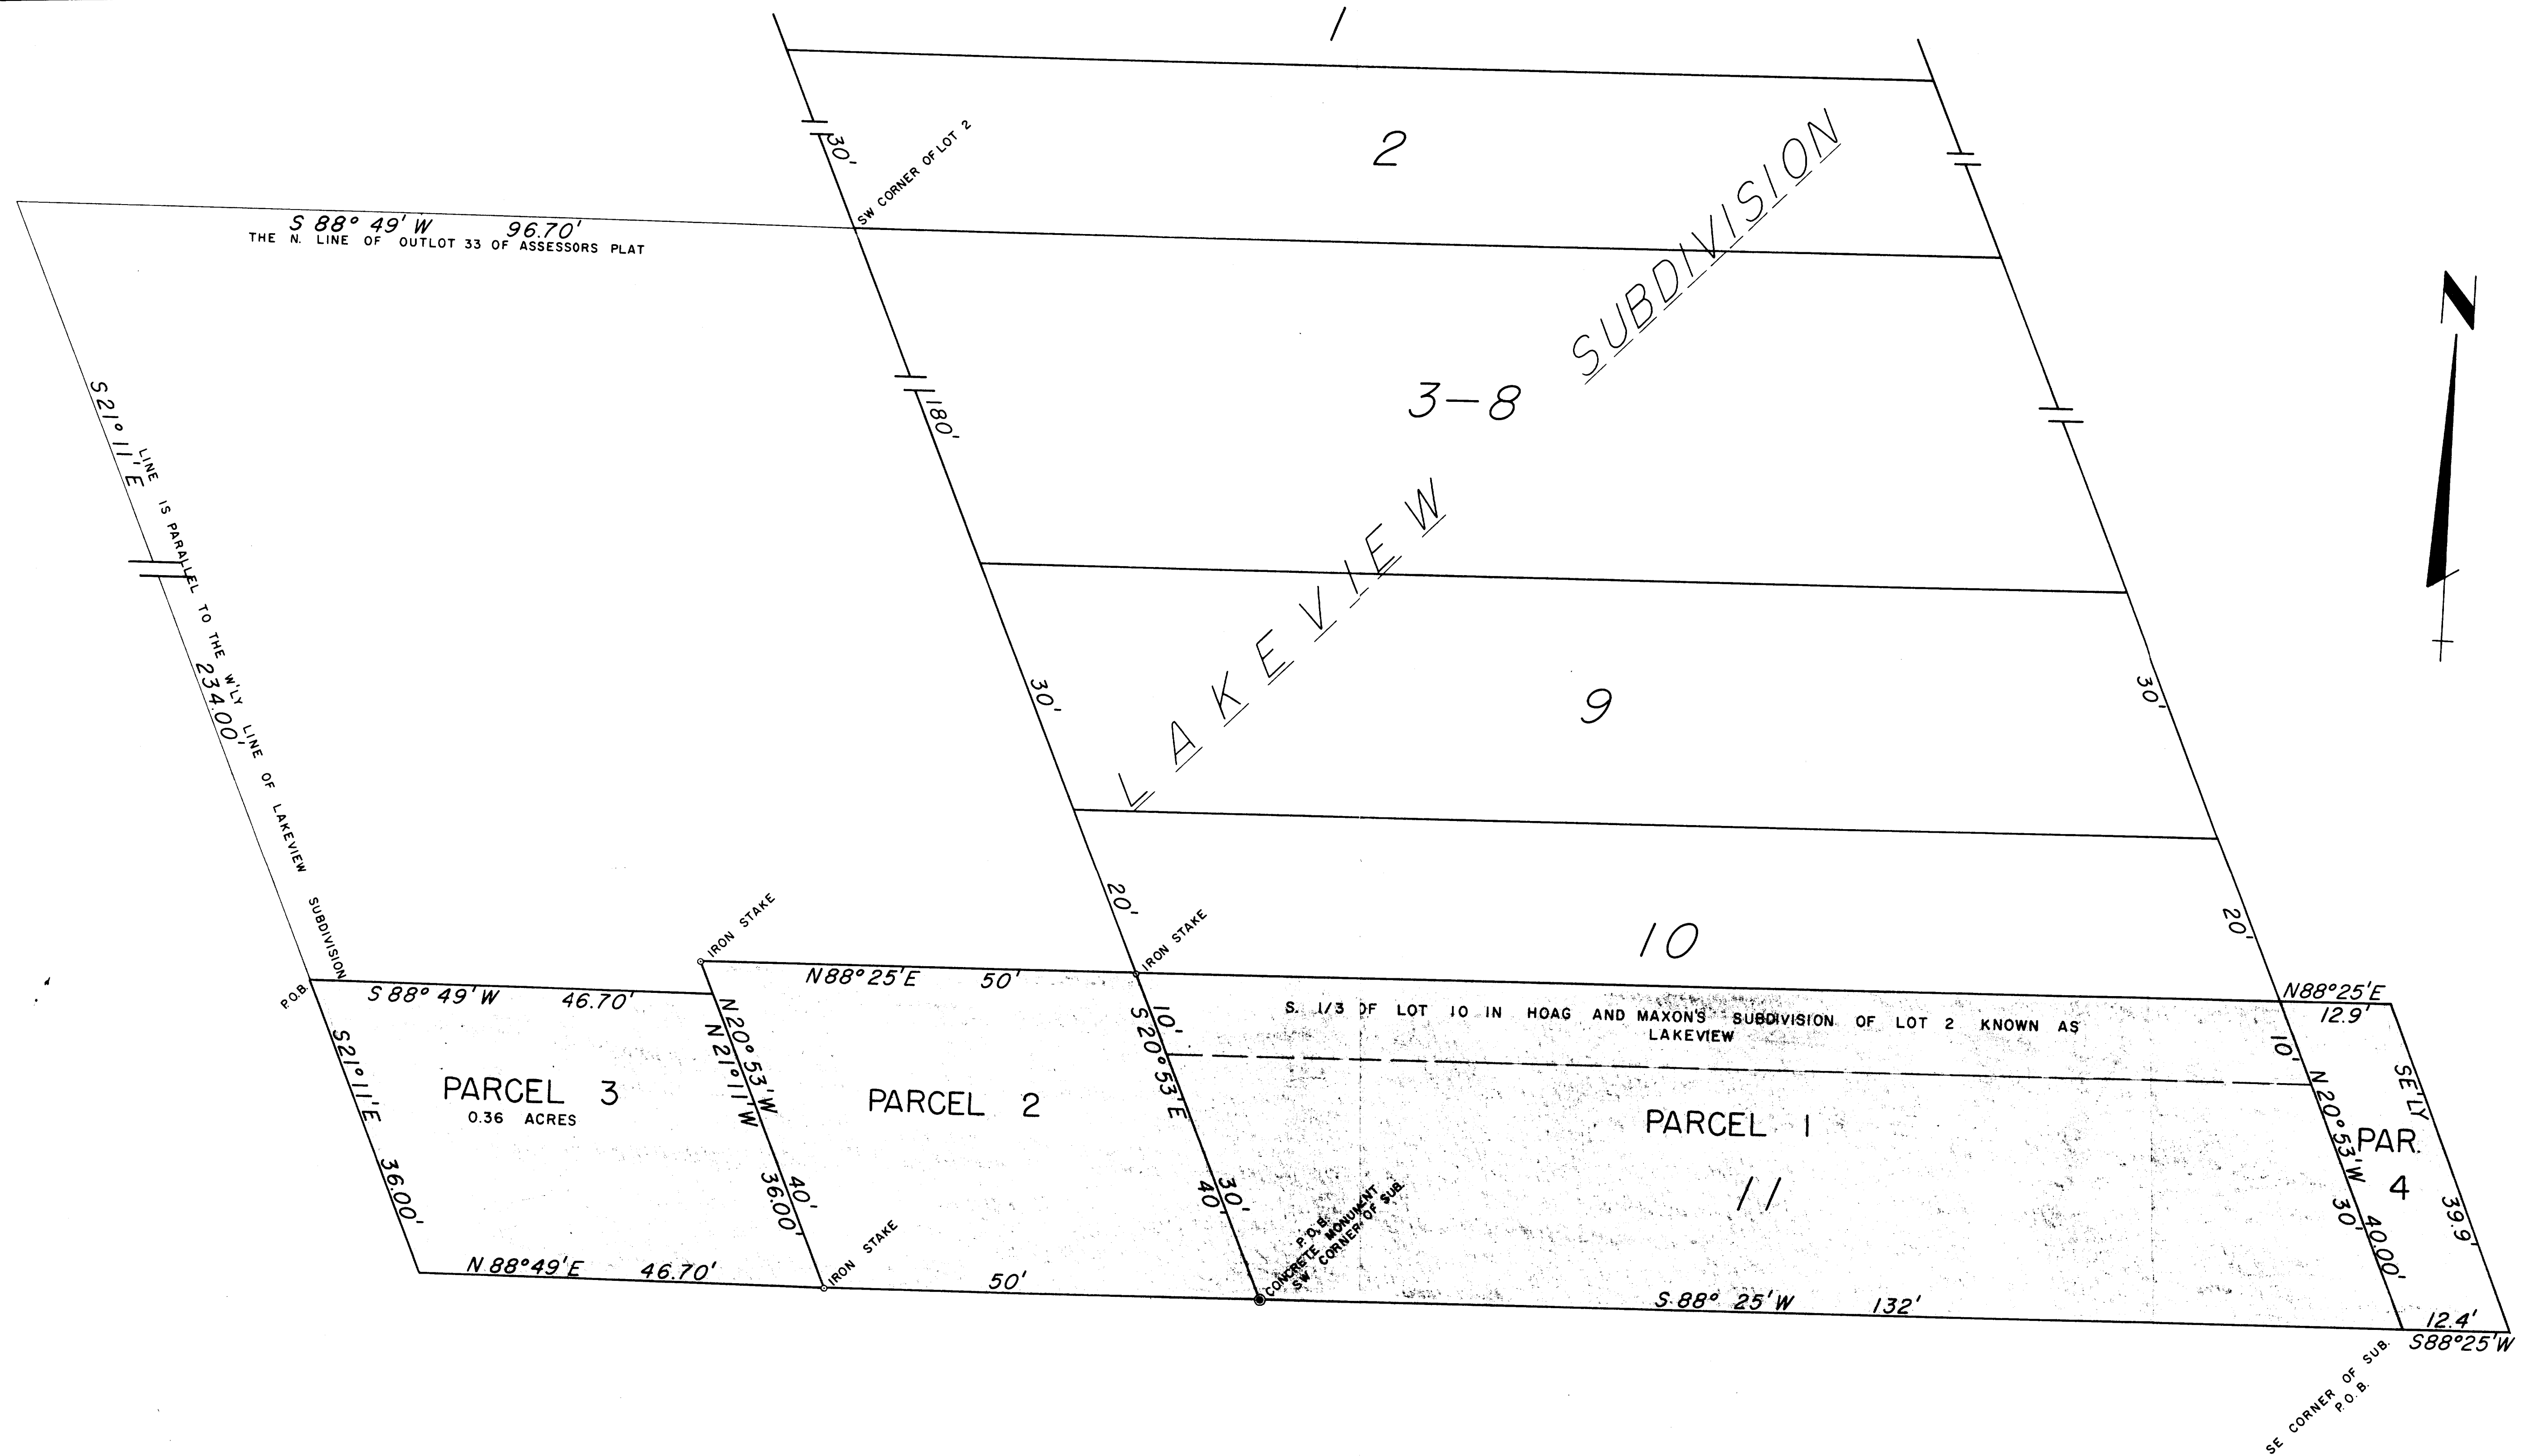

A PARCEL OF LAND LOCATED IN THE NW 1/4 OF SEC. 14 T.1N.R.16E.
VILLAGE OF FONTANA-ON-GENEVA LAKE, WALWORTH COUNTY, WISCONSIN

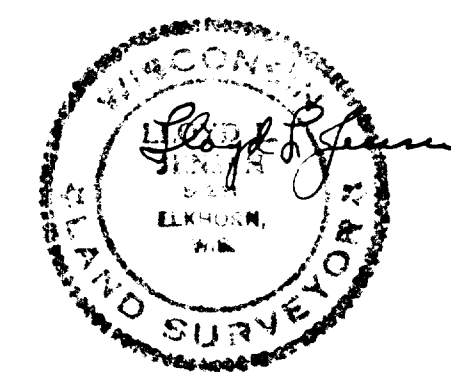

DRAWN BY <i>Jim H.</i>			SCALE: 1" = 10'	
CHECKED BY <i>Paul Jensen</i>			REVISED	
APPROVED BY			SHEET NO. OF	
JENSEN & JOHNSON CIVIL ENGINEERS ELKHORN, WIS.			DATE MAY 1973	