


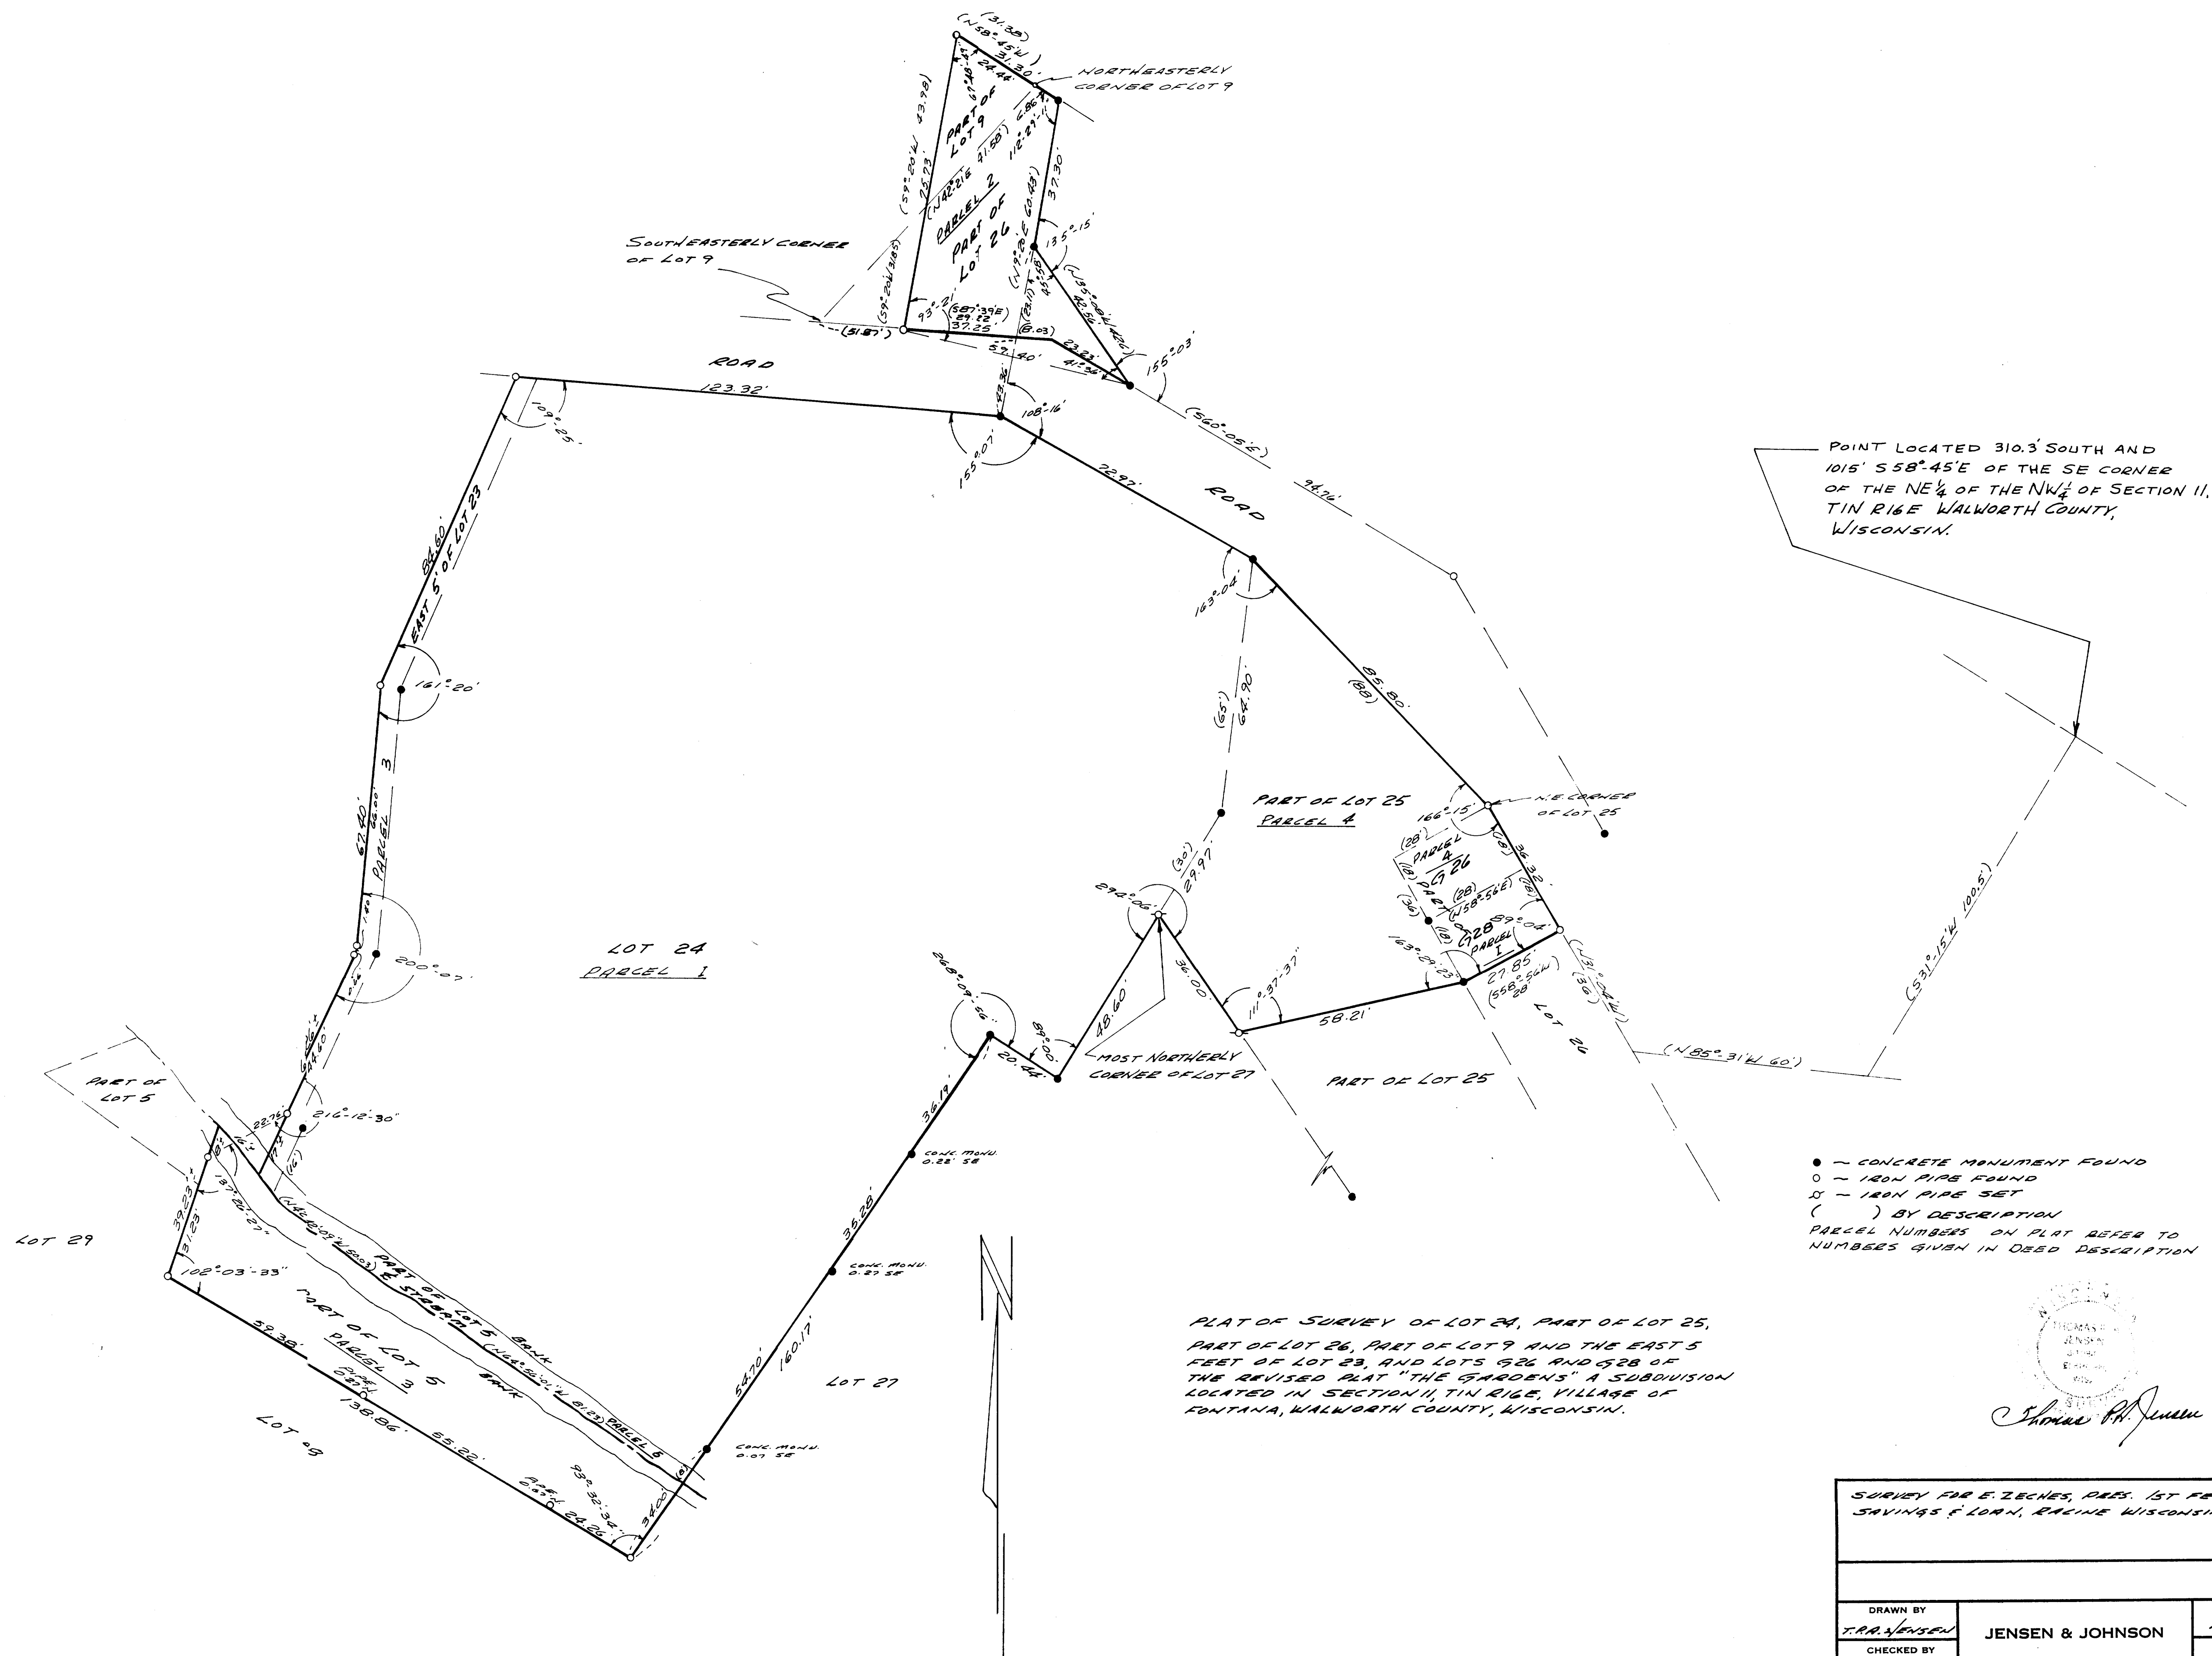

SURVEY FOR E. ZECHES, PRES. 1ST FED. SAVINGS & LOAN, RACINE WISCONSIN.		
DRAWN BY T.R.A. JENSEN CHECKED BY APPROVED BY JENSEN & JOHNSON CIVIL ENGINEERS ELKHORN, WIS. DATE MAR. 16, 1973 SCALE: 1" = 20' REVISED SHEET NO. 1 OF 1		