

ORDERED BY:
LARRY GALINSKI
6721 N. KEOTA
CHICAGO, IL 60646

FARRIS, HANSEN & ASSOCIATES, INC.
ENGINEERING - ARCHITECTURE - SURVEYING
7 RIDGWAY COURT P.O. BOX 437
ELKHORN, WISCONSIN 53121
OFFICE: (262) 723-2098 FAX: (262) 723-5886


REVISIONS

PROJECT NO.
6399.13
DATE
12-18-2013
SHEET NO.
1 OF 1

PLAT OF SURVEY
LOT 2, BLOCK D
UNIT 3 COUNTRY CLUB ESTATES
VILLAGE OF FONTANA-ON-GENEVA LAKE
WALWORTH COUNTY, WI.

LEGAL DESCRIPTION
LOT LINE ADJUSTMENT PARCEL

PART OF LOT 1 OF BLOCK D OF UNIT 3 COUNTRY CLUB ESTATES, TO BECOME PART OF LOT 2 OF BLOCK D OF SAID SUBDIVISION, LOCATED IN THE VILLAGE OF FONTANA-ON-GENEVA LAKE, WALWORTH COUNTY, WISCONSIN, DESCRIBED AS FOLLOWS:
BEGINNING AT THE NORTHERLY MOST CORNER OF LOT 2 OF BLOCK D ON THE SOUTHWESTERLY LINE OF HILLCREST DRIVE (PLATTED AS KINZIE DRIVE); THENCE S 46DEG 59MIN 50SEC W, 90.01 FEET TO THE WESTERLY MOST CORNER OF SAID LOT 1; THENCE N 57DEG 15MIN 03SEC W, 8.25 FEET ALONG THE SOUTHWEST LINE OF LOT 1 OF BLOCK D; THENCE N 51DEG 57MIN 43SEC E, 92.39 FEET TO THE POINT OF BEGINNING. CONTAINING 360 SQUARE FEET OF LAND MORE OR LESS.

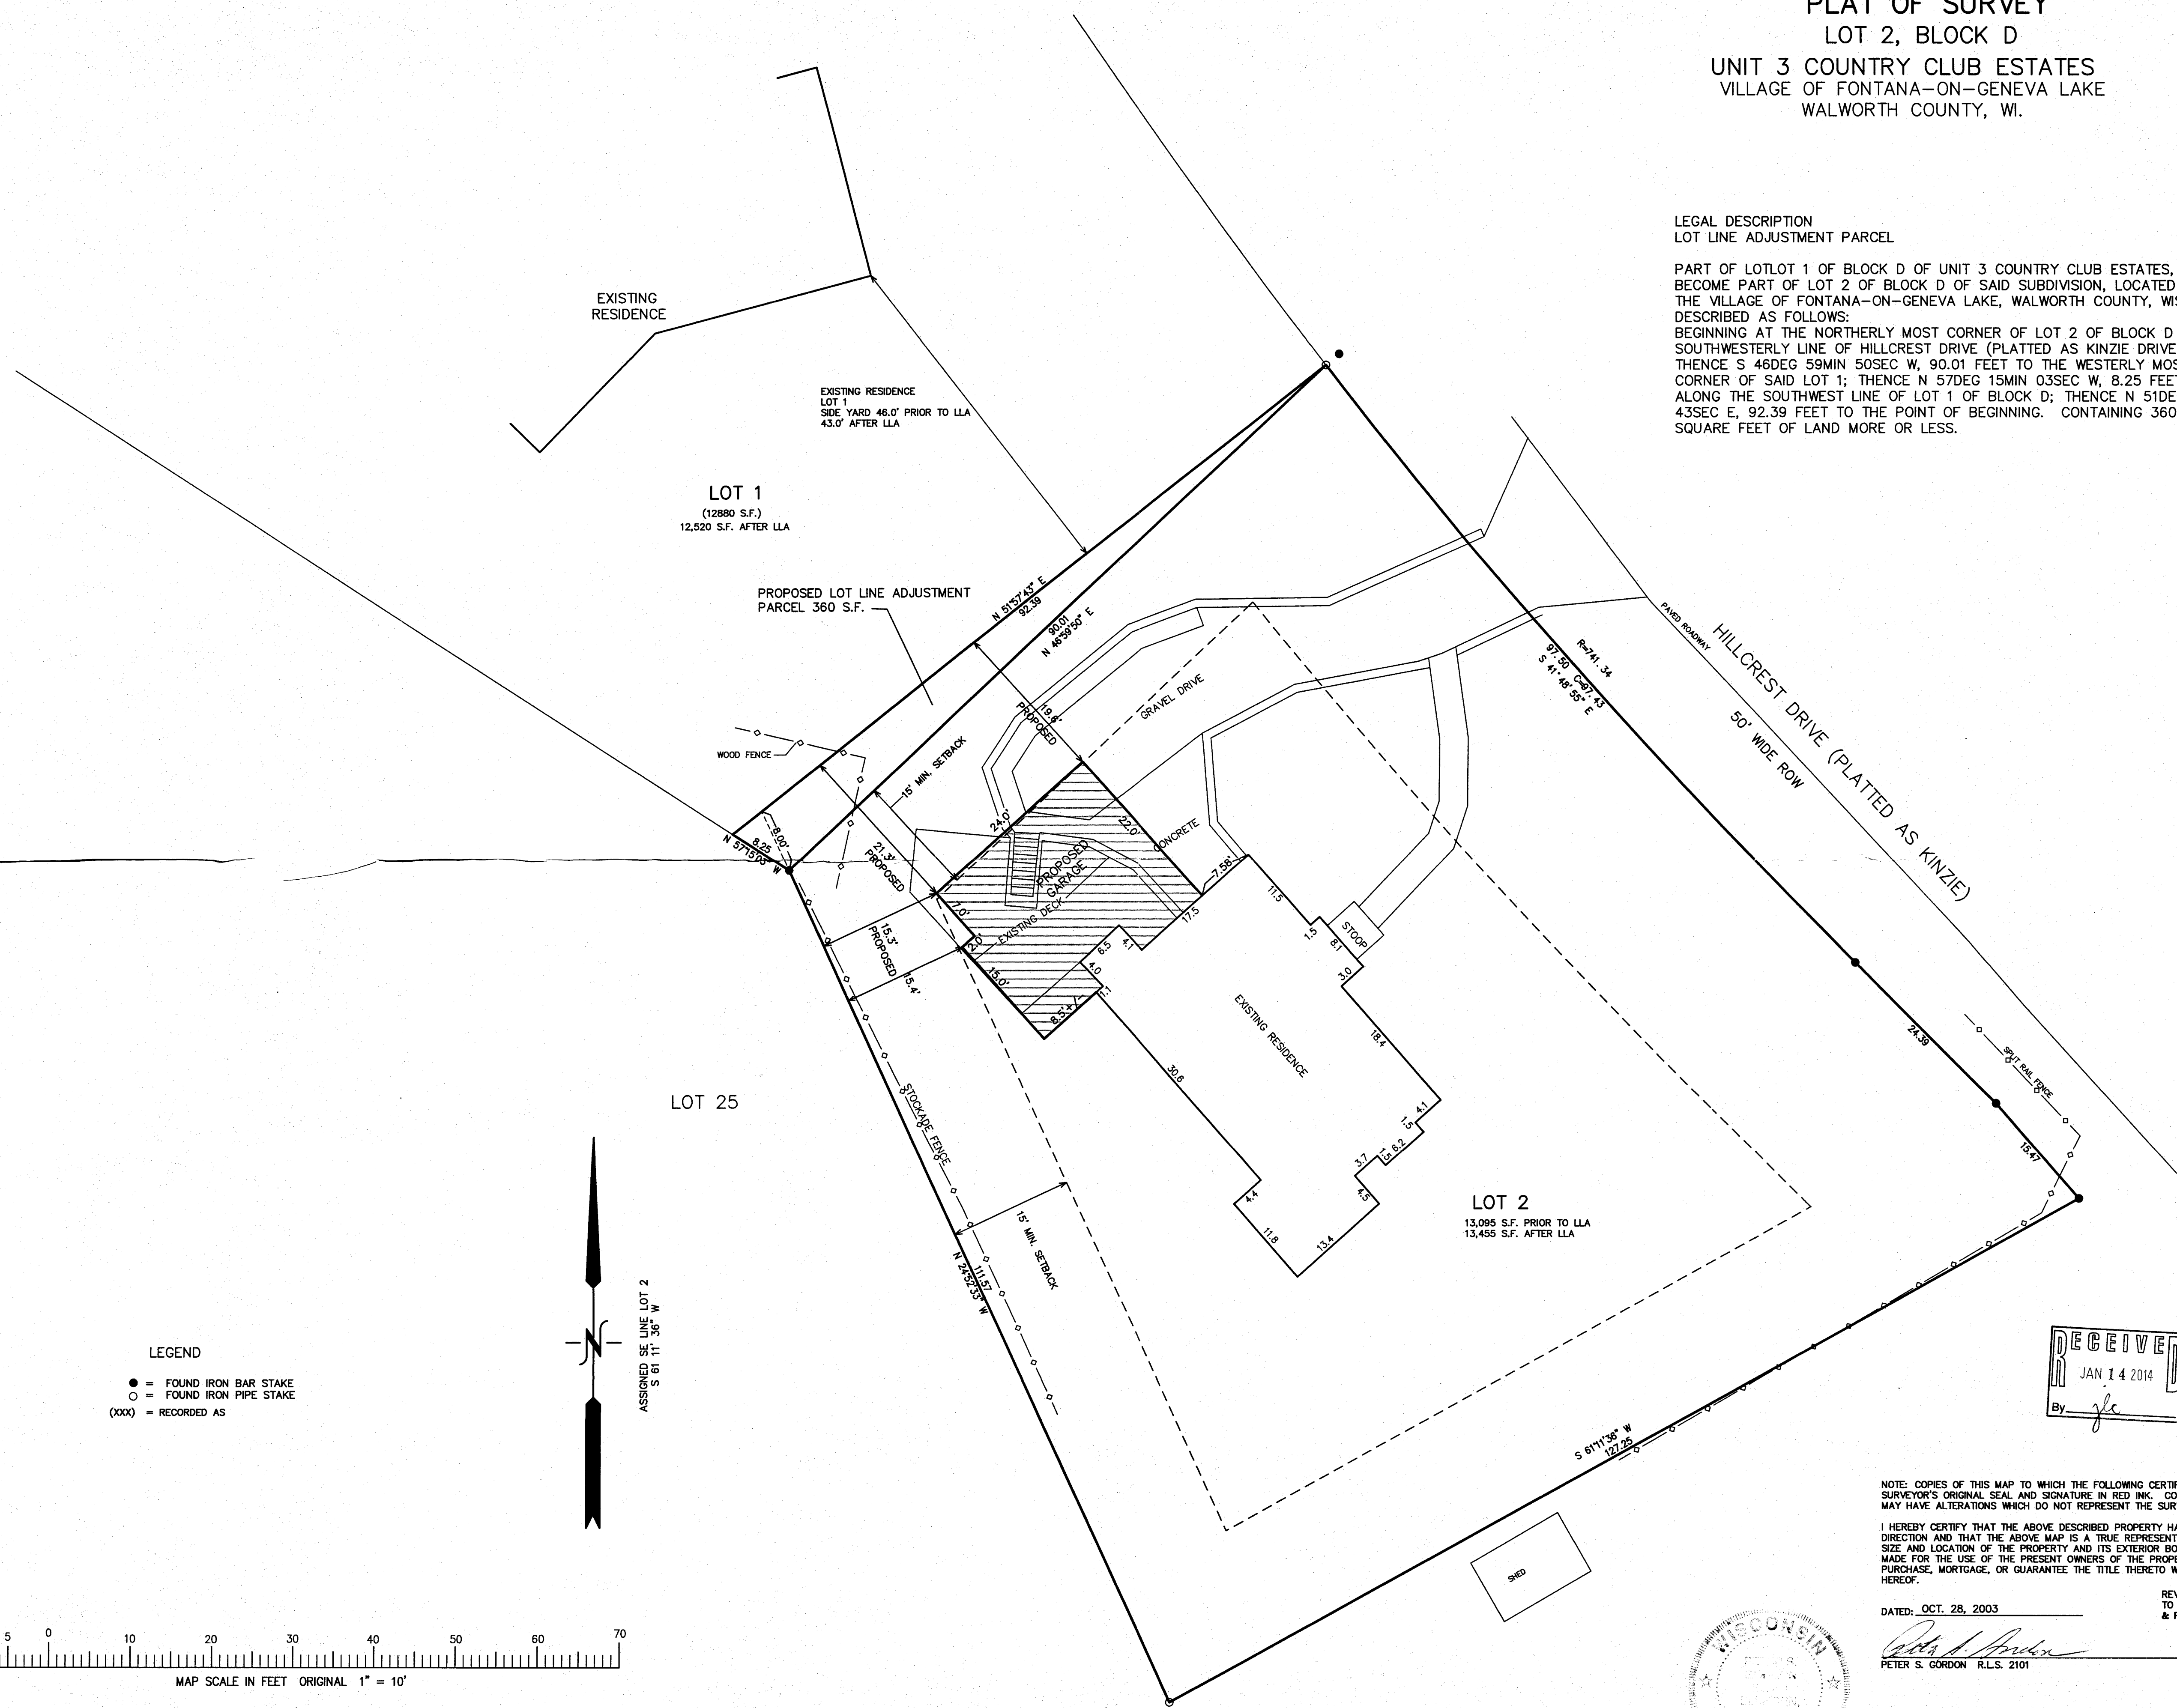

LEGEND
● = FOUND IRON BAR STAKE
○ = FOUND IRON PIPE STAKE
(XXX) = RECORDED AS

MAP SCALE IN FEET ORIGINAL 1" = 10'

12/23/2013 1:00 PM X:\Projects\6399\DCAD\SURVEY

DEC 23 2013

8203 -54 005-3028