

LAND-MARK SURVEYING

Mark L. Miritz

Wisconsin Professional Land Surveyor S-2582

N9330 Knuteson Drive

Whitewater, WI 53190

Phone: (262) 495-3284

MARKMIRITZ@

LAND-MARKSURVEYING.COM

OWNER:

HUMMEL CONSTRUCTION LLC.

N1958 CTY. RD. O


DELEVAN, WISCONSIN 53115

PLAT OF SURVEY

LEGAL DESCRIPTION:

LOT 1 OF GLENWOOD TERRACE

LOCATED IN THE NORTHEAST 1/4 OF THE NORTHEAST 1/4,
SECTION 23, TOWNSHIP 1 NORTH, RANGE 16 EAST, IN THE
VILLAGE OF FONTANA-ON-GENEVA LAKE, WALWORTH
COUNTY, WISCONSIN.

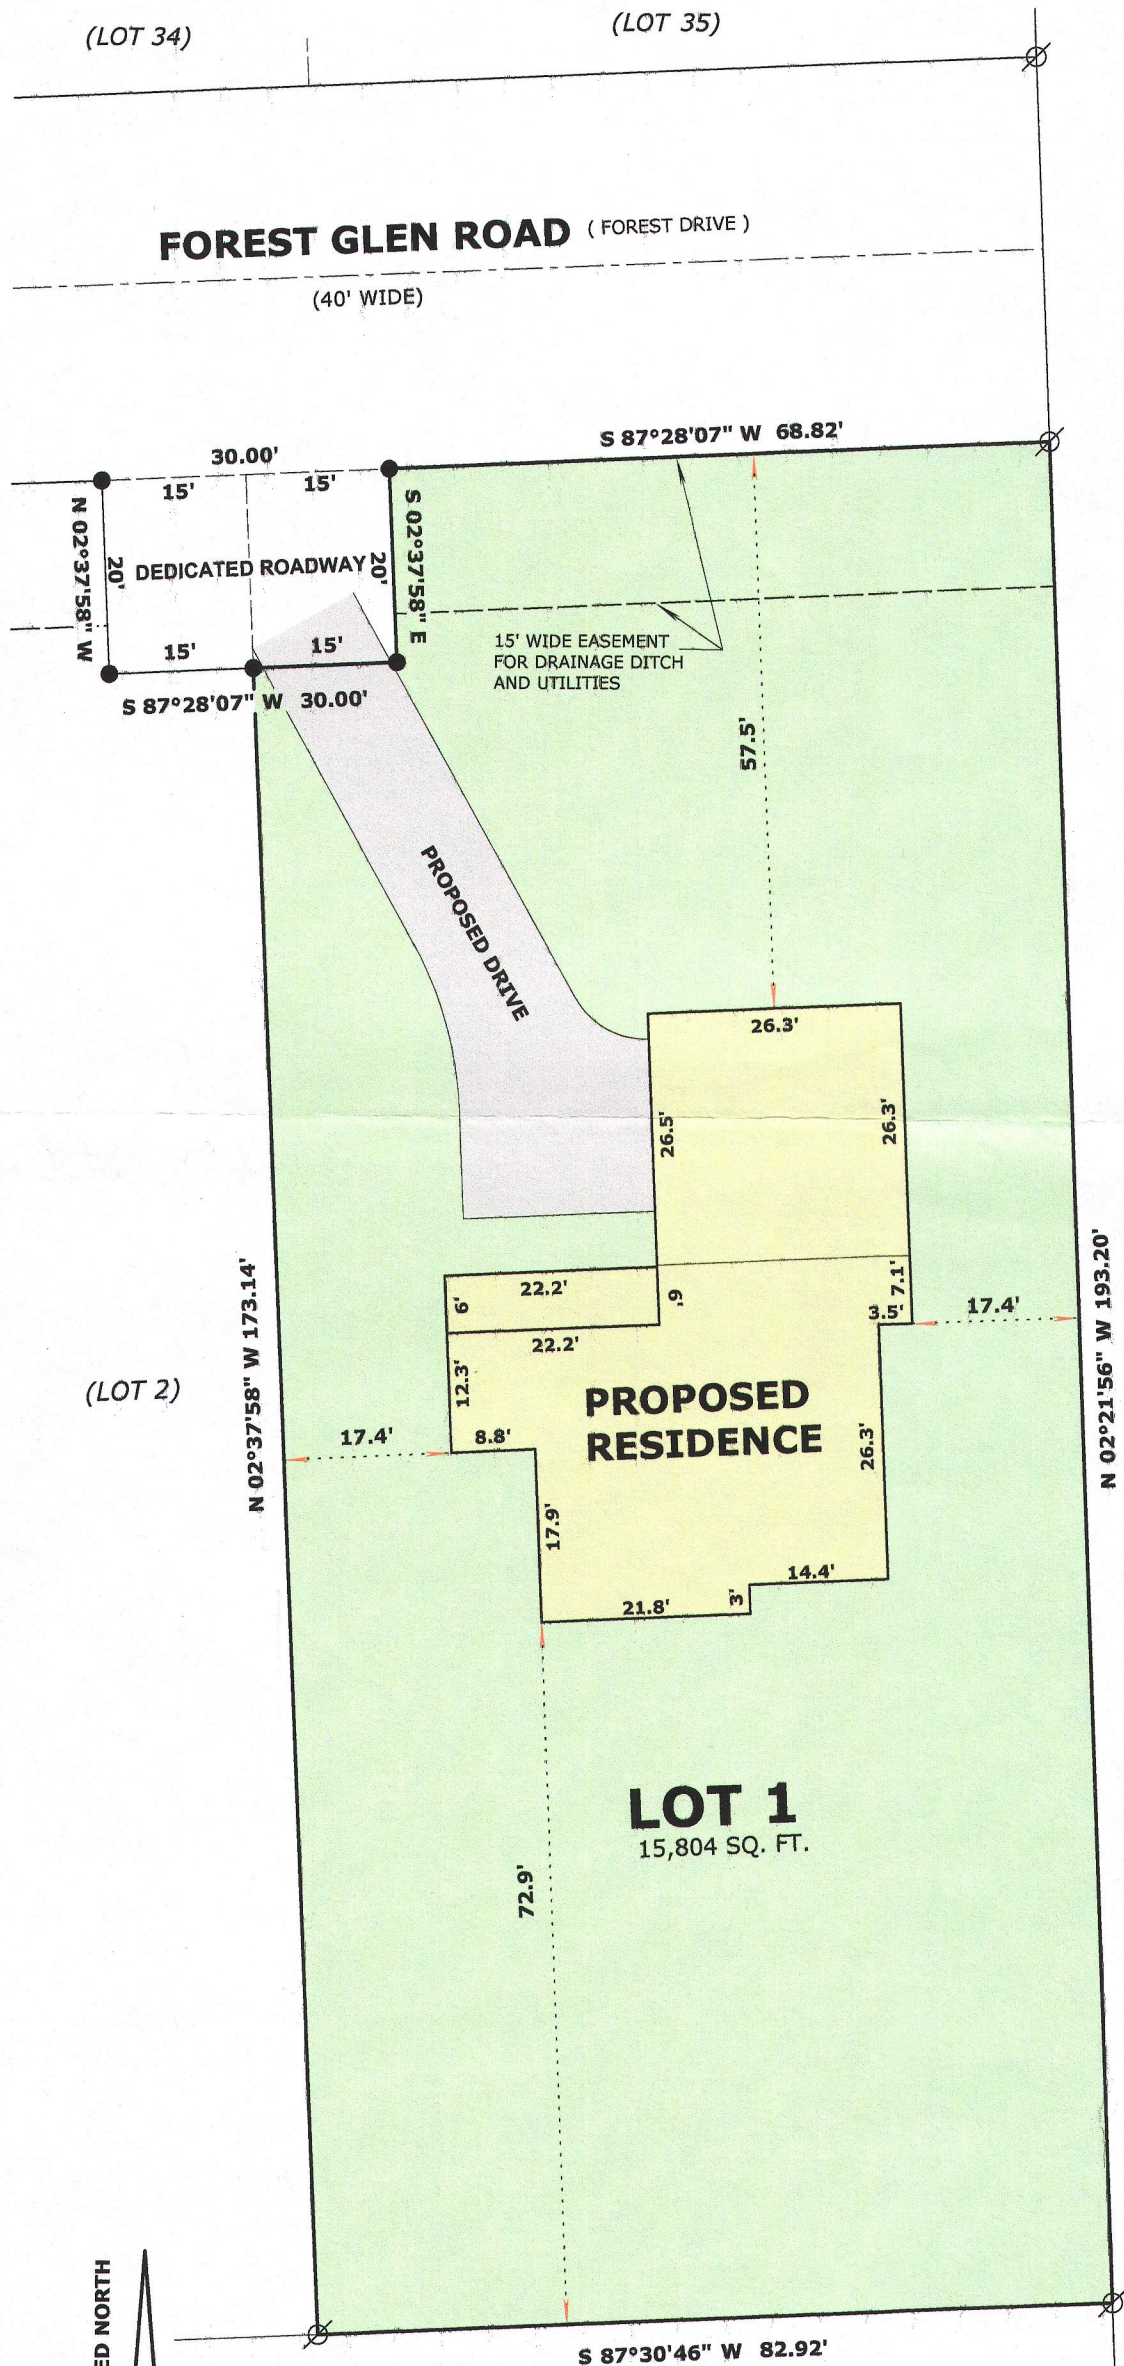

INDIAN HILLS ROAD

(66' WIDE)

LEGEND

- FOUND IRON PIPE
- FOUND IRON ROD
- RECORDED AS DIMENSION
- EXISTING FENCE


SCALE: 1 INCH = 20 FEET

"I hereby certify that the above described property has been surveyed by me or under my direction and that the above map is a true representation thereof and shows the size and location of the property, its exterior boundaries, the location of all visible structures and dimensions of all principal buildings thereon, boundary fences, apparent easements, roadways and visible encroachments, if any."
"This survey is made for the use of the present owners of the property, and also those who purchase, mortgage, or guarantee the title thereto within one year from date hereof."

Mark L. Miritz

MARK L. MIRITZ
WISCONSIN PROFESSIONAL
LAND SURVEYOR S-2582

DATE: JULY 20, 2016 JOB NO. 16712

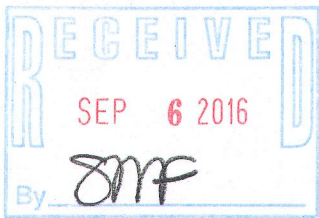

SGT-1

005-3258