


PLAT OF SURVEY & TOPOGRAPHIC MAPPING LOT 1 OF UNIT 2 OF COUNTRY CLUB ESTATES

LOCATED IN PART OF THE SE 1/4 OF THE SW 1/4
OF SECTION 14, TOWN 1 NORTH, RANGE 16 EAST,
VILLAGE OF FONTANA-ON-GENEVA LAKE, WALWORTH COUNTY, WISCONSIN

BEARING BASIS W. LINE OF LOT 1
S 22°01'15" E

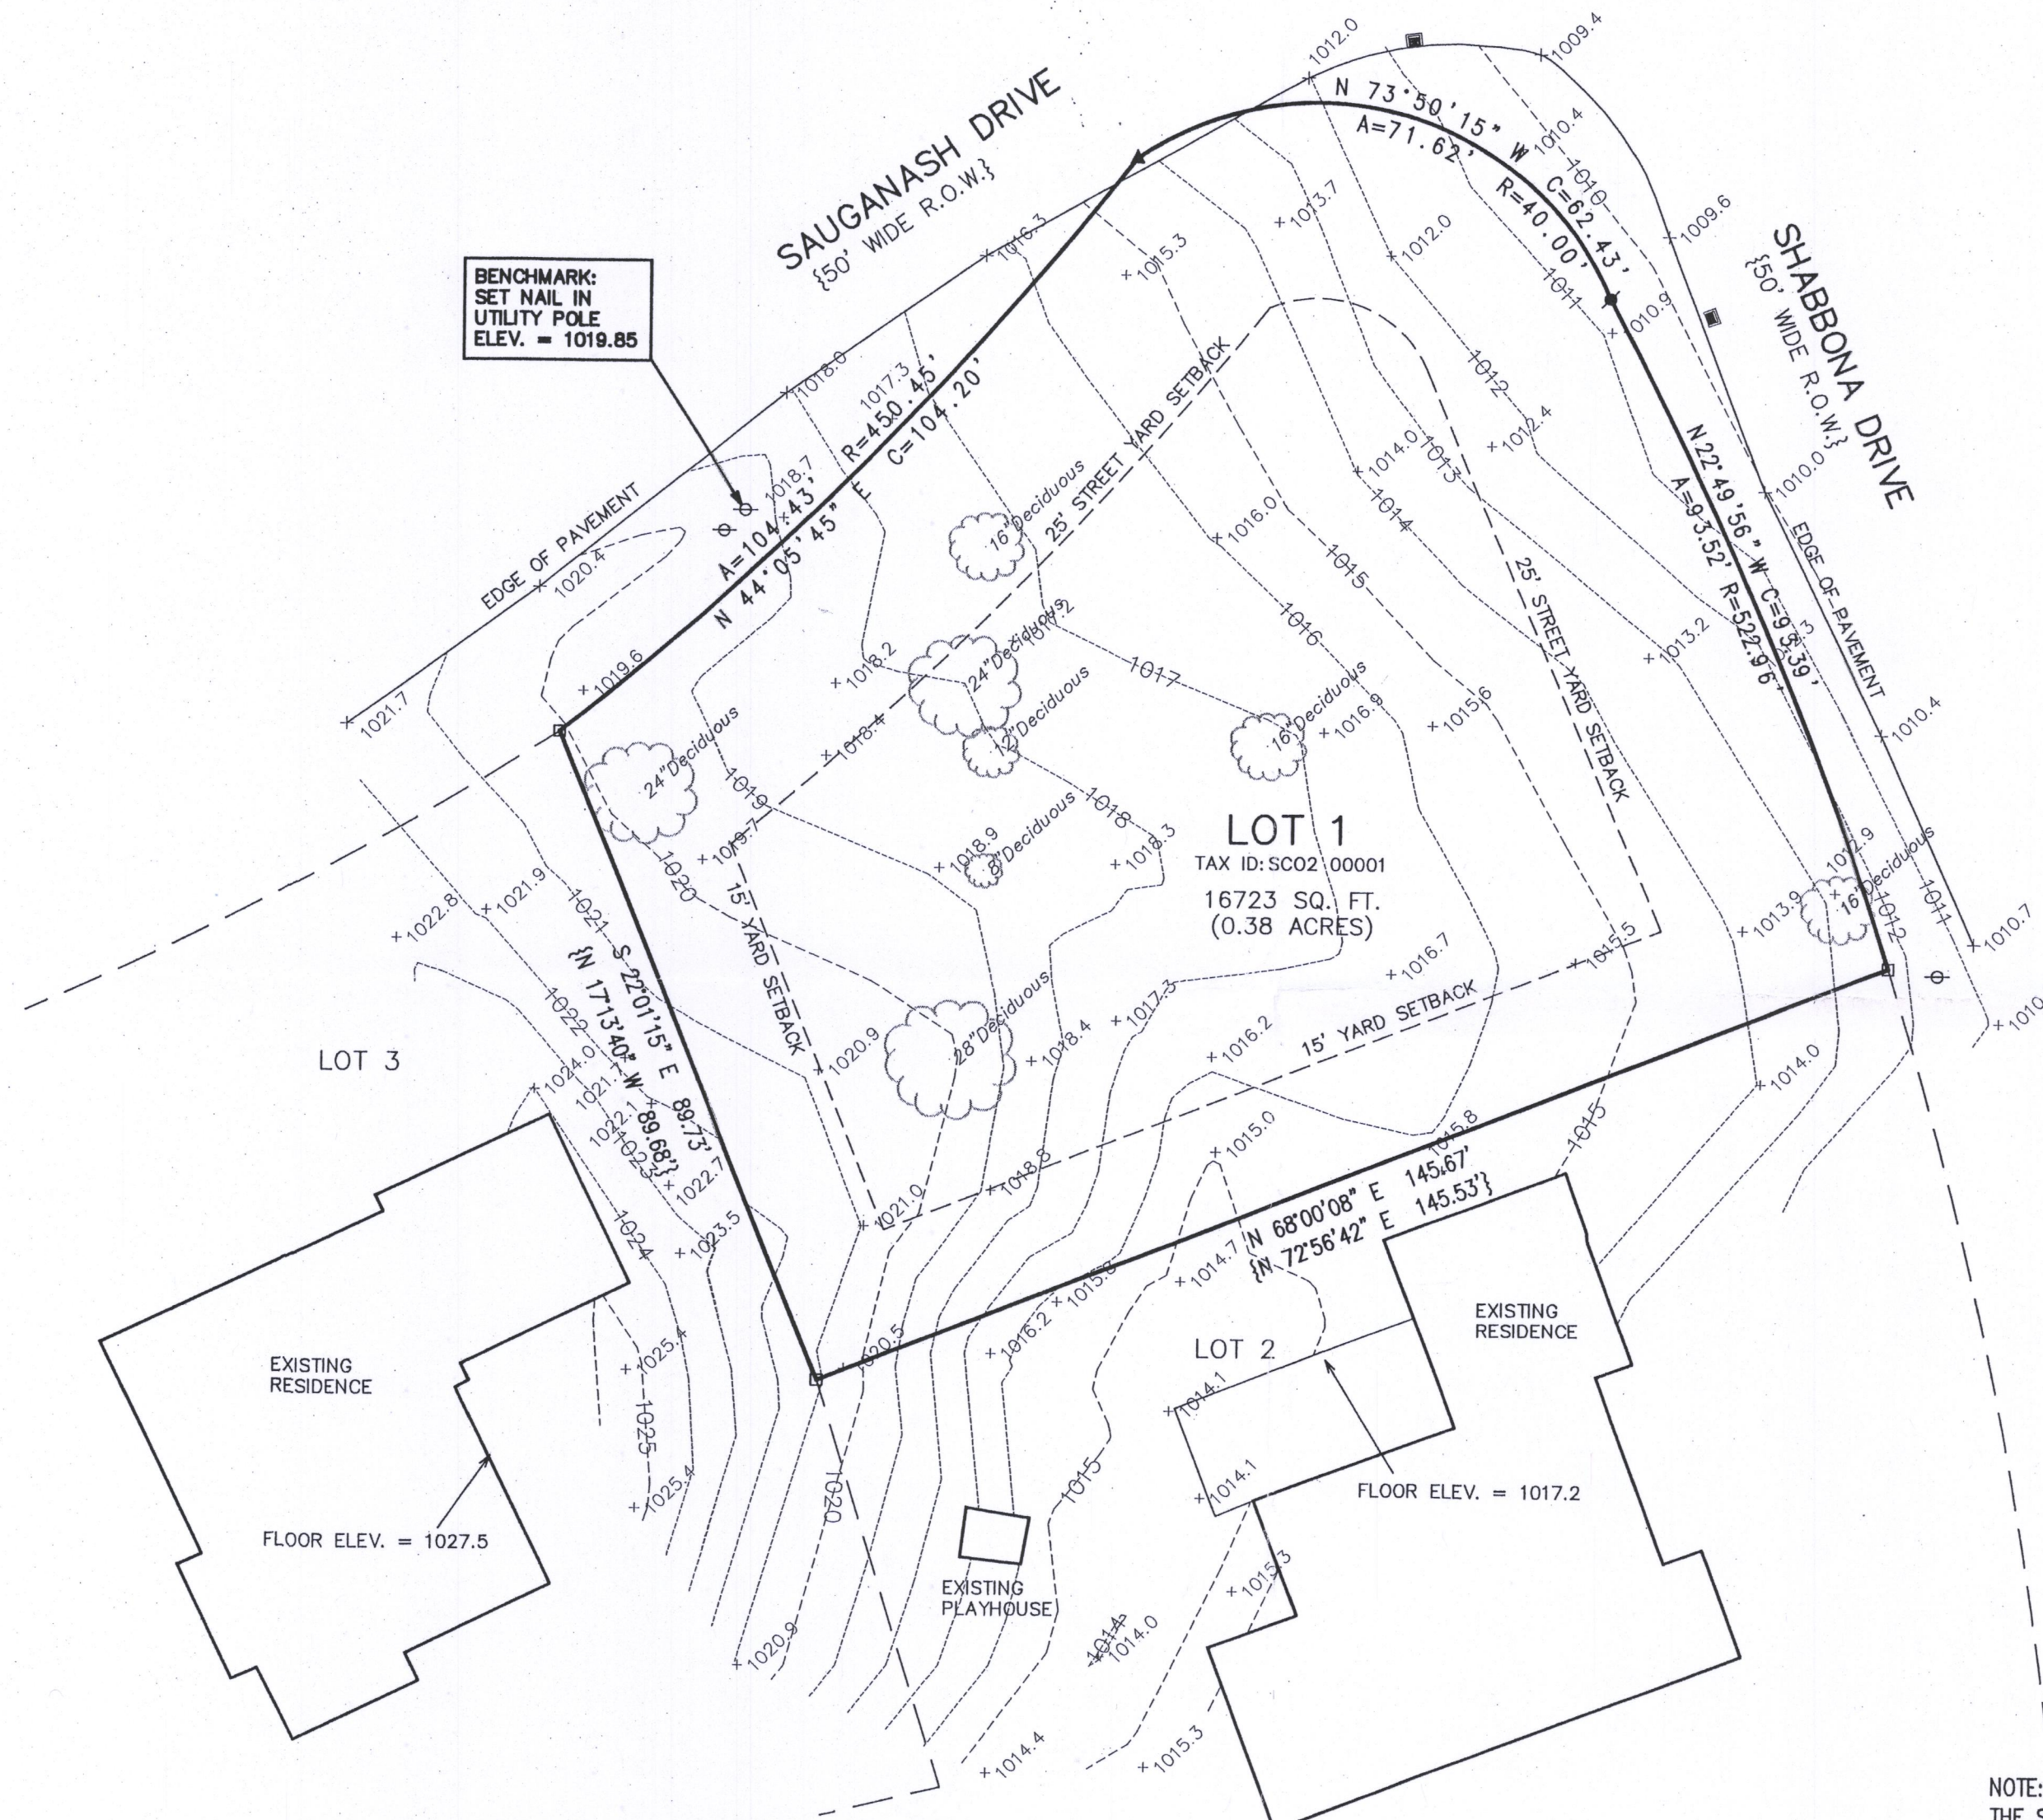

- LEGEND**
- = FOUND CONCRETE MONUMENT
 - ▲ = SET MAGNETIC NAIL
 - = SET IRON REBAR STAKE
 - ⊙ = UTILITY POLE, LOCATED
 - = CATCH BASIN, LOCATED
 - {XXX} = RECORDED AS



NOTE: COPIES OF THIS MAP TO WHICH THE FOLLOWING CERTIFICATE WILL APPLY SHOW THE SURVEYOR'S ORIGINAL SEAL AND SIGNATURE IN RED INK. COPIES BY ANY OTHER MEANS MAY HAVE ALTERATIONS WHICH DO NOT REPRESENT THE SURVEYOR'S WORK PRODUCT.

I HEREBY CERTIFY THAT THE ABOVE DESCRIBED PROPERTY HAS BEEN SURVEYED UNDER MY DIRECTION AND THAT THE ABOVE MAP IS A TRUE REPRESENTATION THEREOF AND SHOWS THE SIZE AND LOCATION OF THE PROPERTY AND ITS EXTERIOR BOUNDARIES. THIS SURVEY IS MADE FOR THE USE OF THE PRESENT OWNERS OF THE PROPERTY, AND ALSO THOSE WHO PURCHASE, MORTGAGE, OR GUARANTEE THE TITLE THERETO WITHIN ONE YEAR FROM THE DATE HEREOF.

DATED: 03/16/2018

Brian M. Carlson
BRIAN M. CARLSON P.L.S. 2039



PLAT OF SURVEY & TOPOGRAPHIC MAPPING
LOT 1 OF UNIT 2 OF COUNTRY CLUB ESTATES
FONTANA, WI 53125

WORK ORDERED BY -
THE TRACY GROUP
525 KENOSHA ST. SUITE D
WALWORTH, WI 53184

FARRIS, HANSEN & ASSOCIATES, INC.
ENGINEERING - ARCHITECTURE - SURVEYING
7 RIDGWAY COURT P.O. BOX 437
ELKHORN, WISCONSIN 53121
OFFICE: (262) 723-2098 FAX: (262) 723-5886

REVISIONS

PROJECT NO.
9914.18
DATE:
03/16/2018
SHEET NO.
1 OF 1

MAR 19 2018

X:\PROJECTS\9914\9914_18\ACAD\9914-18.DWG

8c02-1 005-3394