


DUNHAM & RASMUSSEN

SURVEYING & ENGINEERING
DELAVER, WISCONSIN

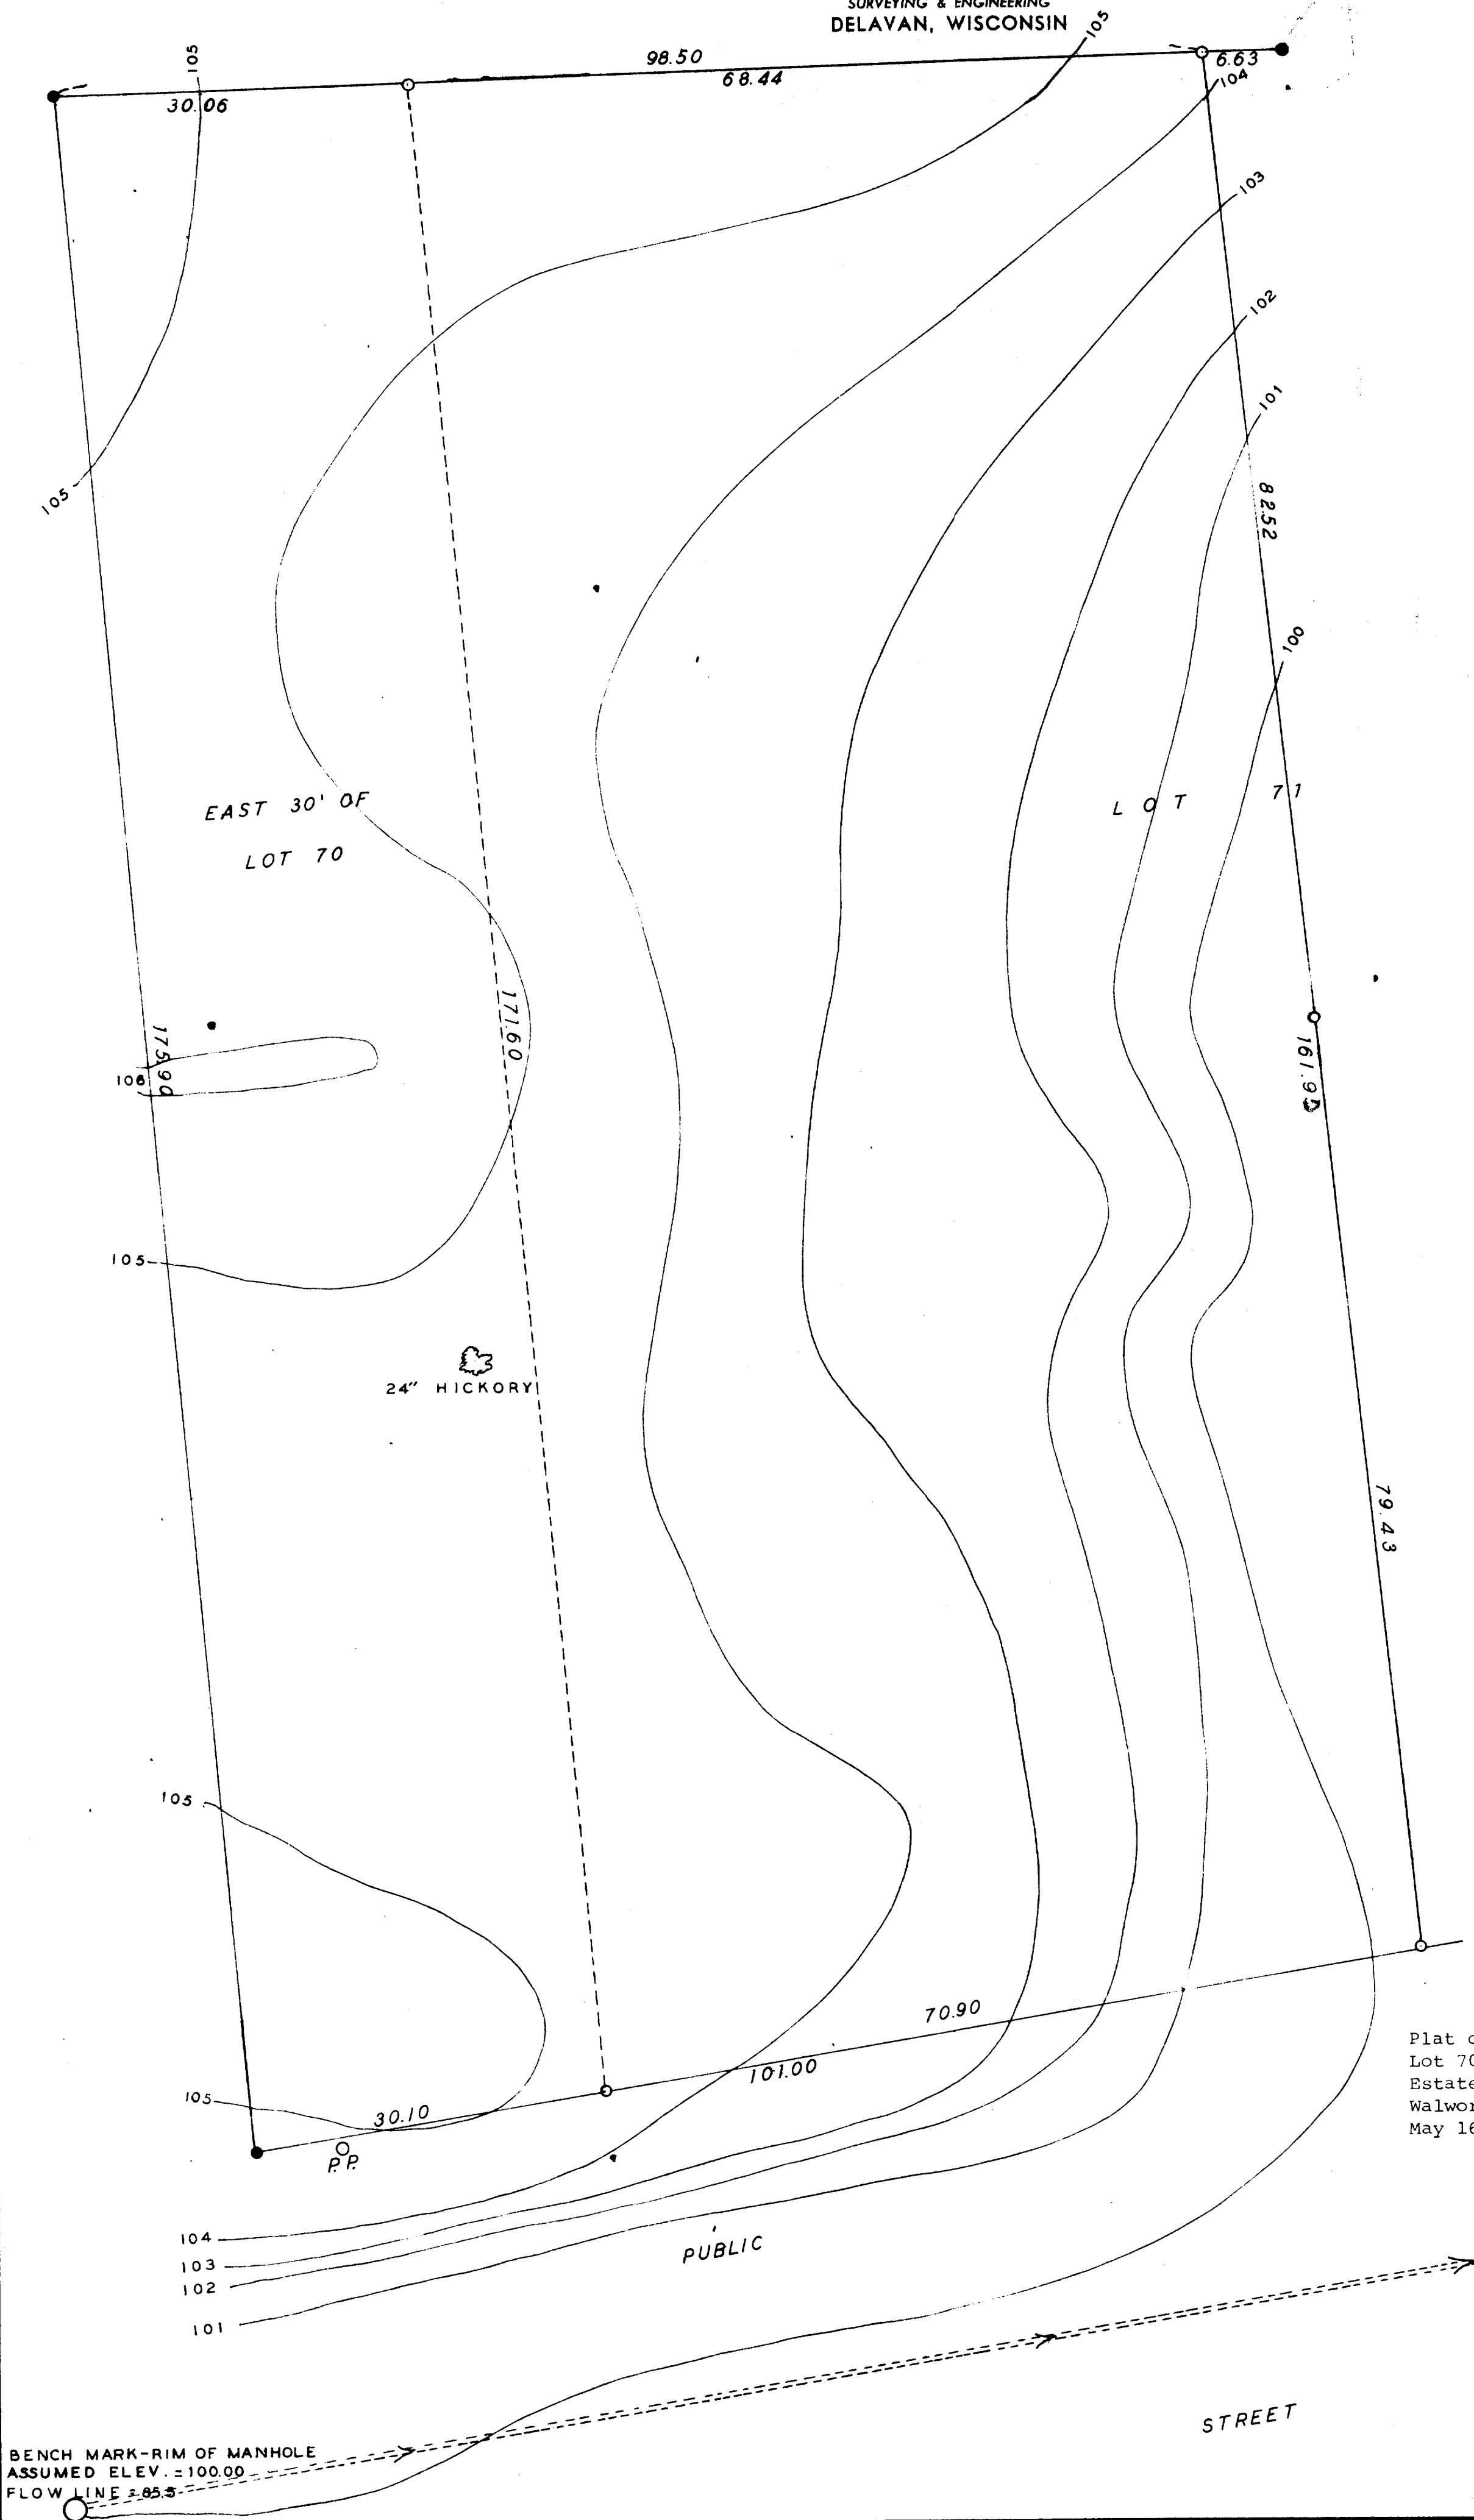

SCALE - 1" = 10'
O = IRON PIPE
● = CONC. MONU.

Plat of survey of the East 30 Feet of
Lot 70 and part of Lot 71, Country Club
Estates Unit No. 2, Village of Fontana,
Walworth County, Wisconsin.
May 16, 1960

George T. Dunham
George T. Dunham, Surveyor

BENCH MARK-RIM OF MANHOLE
ASSUMED ELEV. = 100.00
FLOW LINE ± 85.5