


PLAT OF SURVEY & TOPOGRAPHIC MAPPING
LOT 5 & PARTS OF LOT 4 AND LOT 6 OF BLOCK A OF UNIT 3 COUNTRY CLUB ESTATES

LOCATED IN PART OF THE NE 1/4 OF THE SW 1/4
OF SECTION 14, TOWN 1 NORTH, RANGE 16 EAST,
VILLAGE OF FONTANA-ON-GENEVA LAKE, WALWORTH COUNTY, WISCONSIN

BEARING BASIS N. LINE OF LANDS SURVEYED
N 54°00'00" E

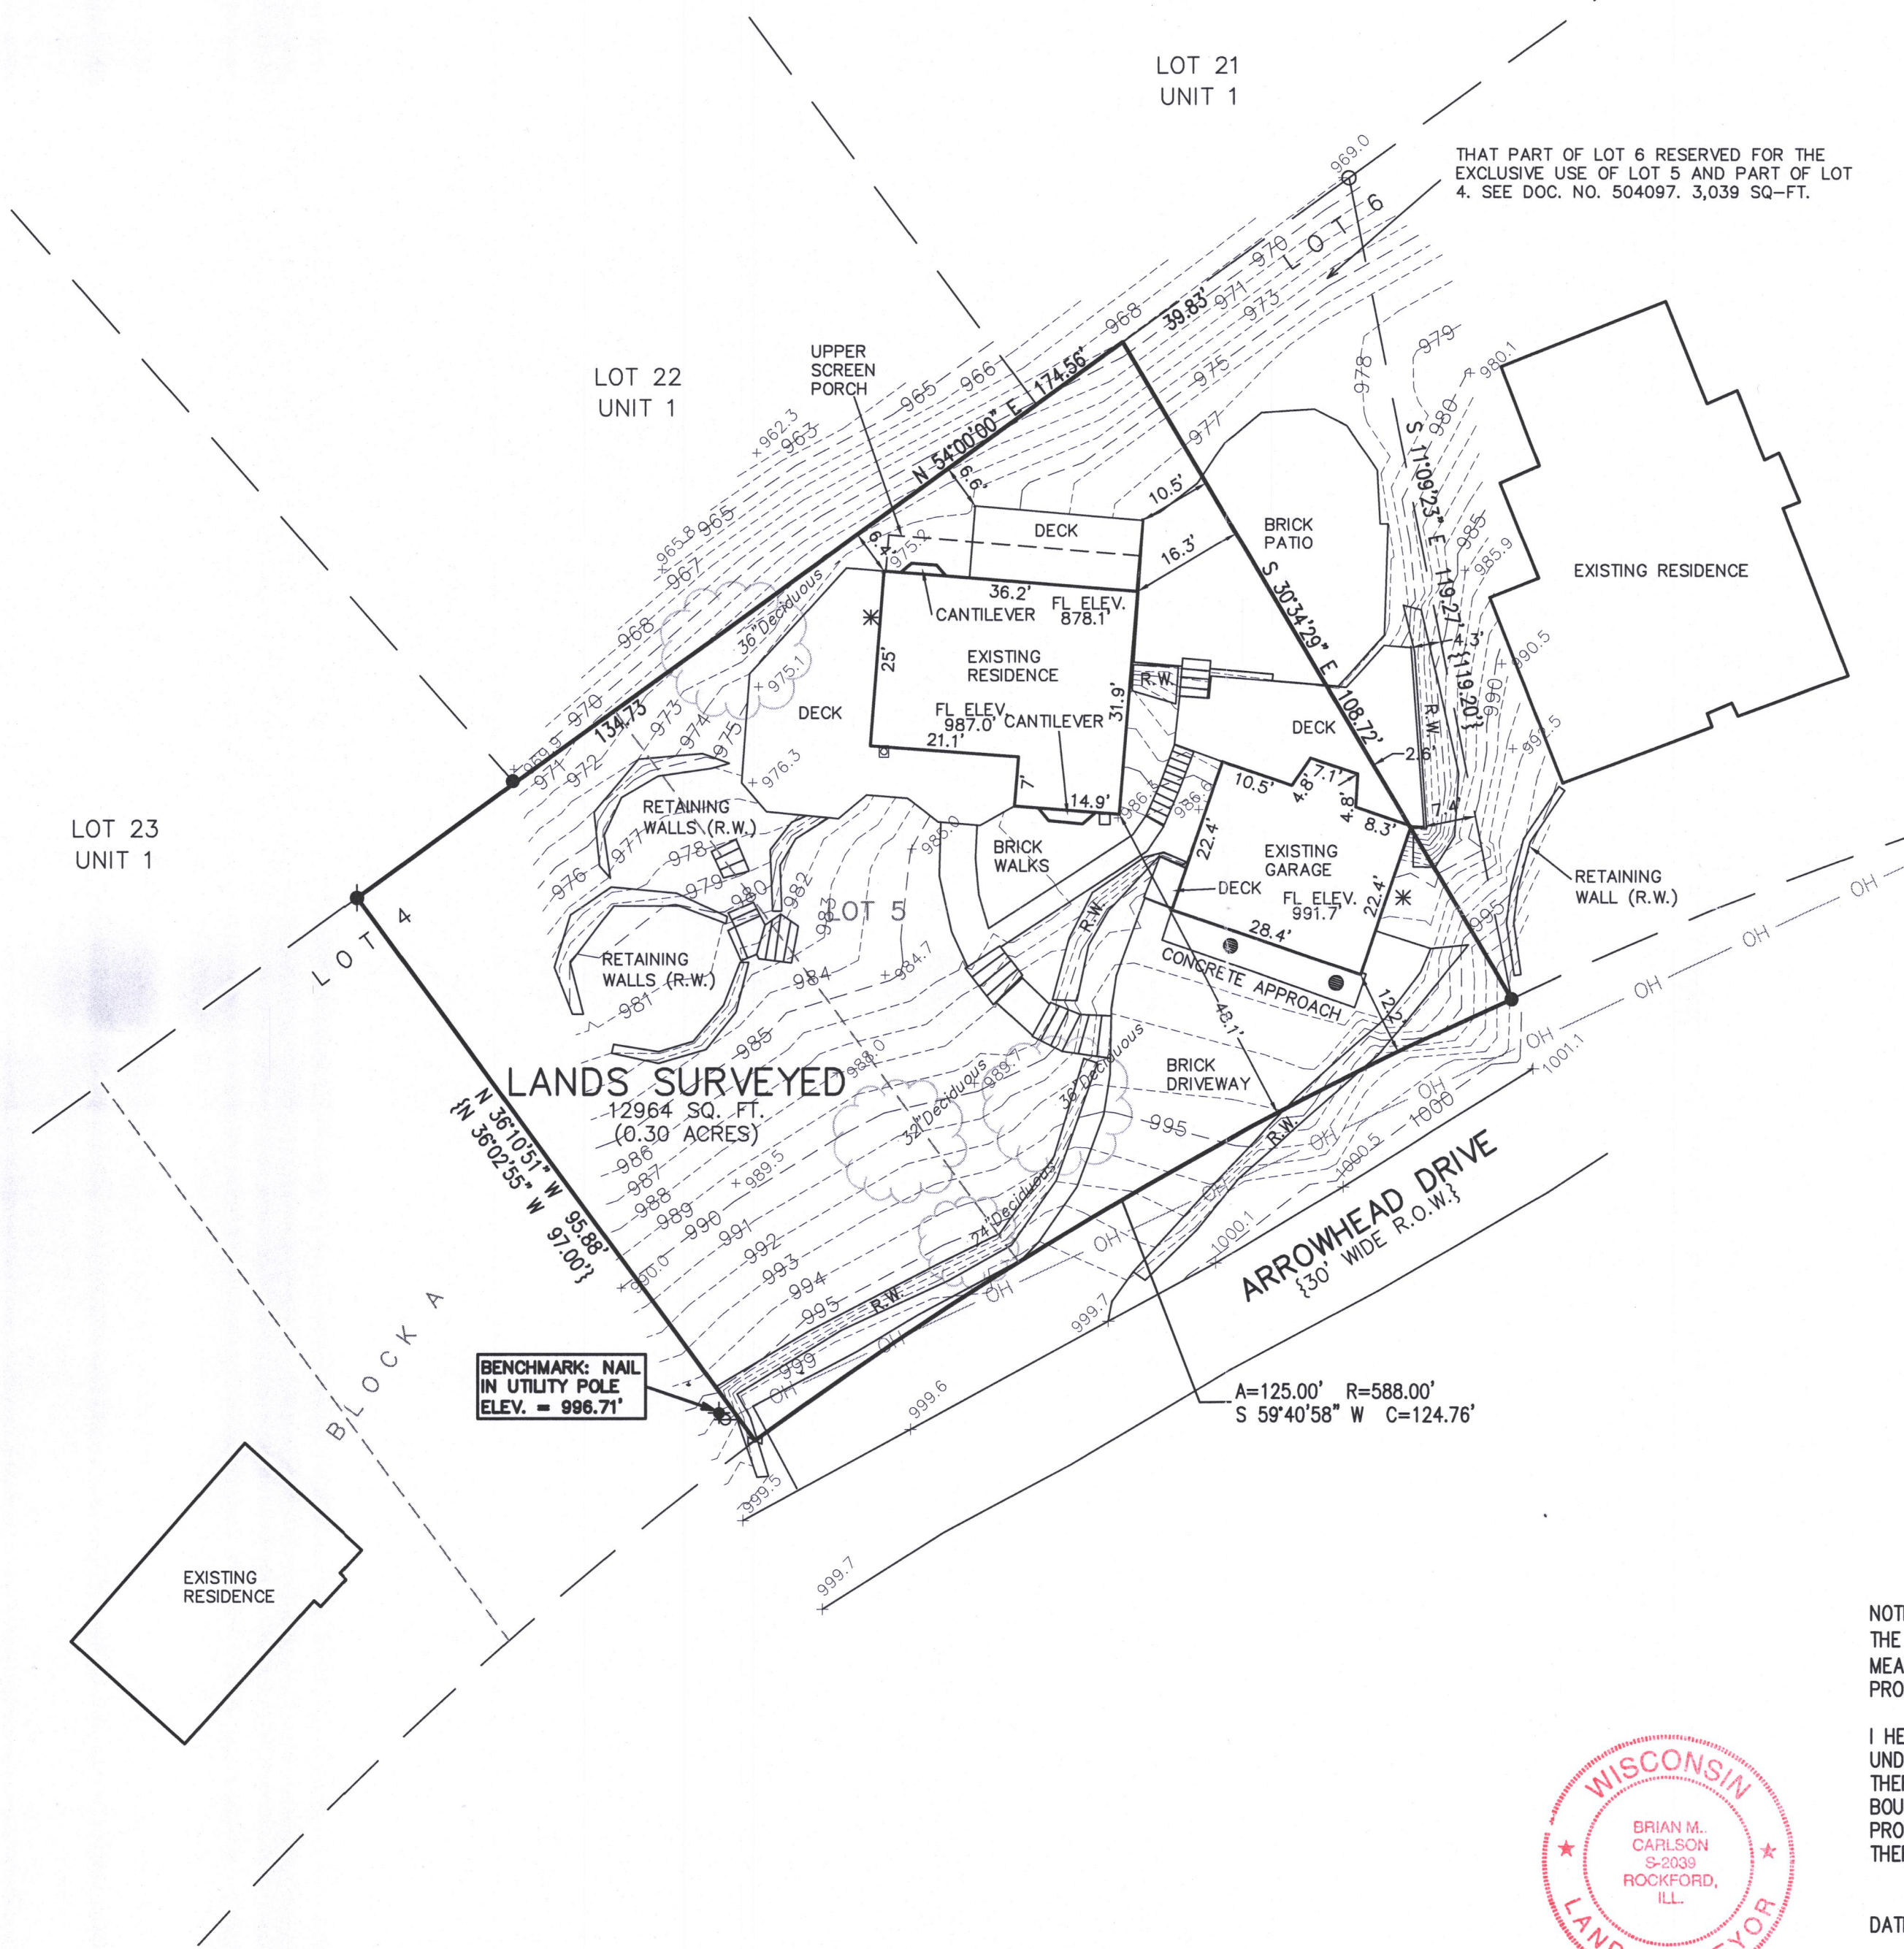

- LEGEND**
- = FOUND IRON REBAR STAKE
 - = FOUND IRON PIPE
 - ◆ = SET IRON REBAR STAKE
 - ✕ = FOUND CHIZELED "X"
 - ⊕ = UTILITY POLE
 - OH — = OVERHEAD WIRE
 - = CATCH BASIN
 - * = AIR CONDITIONING UNIT
 - = ELECTRIC METER
 - ⊞ = GAS METER
 - {XXX} = RECORDED AS

RECEIVED
AUG 1 2018
By Jan


NOTE: COPIES OF THIS MAP TO WHICH THE FOLLOWING CERTIFICATE WILL APPLY SHOW THE SURVEYOR'S ORIGINAL SEAL AND SIGNATURE IN RED INK. COPIES BY ANY OTHER MEANS MAY HAVE ALTERATIONS WHICH DO NOT REPRESENT THE SURVEYOR'S WORK PRODUCT.

I HEREBY CERTIFY THAT THE ABOVE DESCRIBED PROPERTY HAS BEEN SURVEYED UNDER MY DIRECTION AND THAT THE ABOVE MAP IS A TRUE REPRESENTATION THEREOF AND SHOWS THE SIZE AND LOCATION OF THE PROPERTY AND ITS EXTERIOR BOUNDARIES. THIS SURVEY IS MADE FOR THE USE OF THE PRESENT OWNERS OF THE PROPERTY, AND ALSO THOSE WHO PURCHASE, MORTGAGE, OR GUARANTEE THE TITLE THERETO WITHIN ONE YEAR FROM THE DATE HEREOF.



DATED: 07/02/2018

BMC
BRIAN M. CARLSON P.L.S. 2039

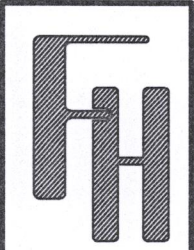

PLAT OF SURVEY &
TOPOGRAPHIC MAPPING
738 ARROWHEAD DRIVE
FONTANA, WI 53125


— WORK ORDERED BY —
Mc CORMACK ET TEN
400 BROAD STREET
LAKE GENEVA, WI 53147

FARRIS, HANSEN & ASSOCIATES, INC.
ENGINEERING — ARCHITECTURE — SURVEYING
7 RIDGWAY COURT P.O. BOX 437
ELKHORN, WISCONSIN 53121
OFFICE: (262) 723-2098 FAX: (262) 723-5886

REVISIONS

PROJECT NO.
1770.18
DATE:
07/02/2018
SHEET NO.
1 OF 1

X:\PROJECTS\1770\1770_18\ACAD\1770-18.DWG

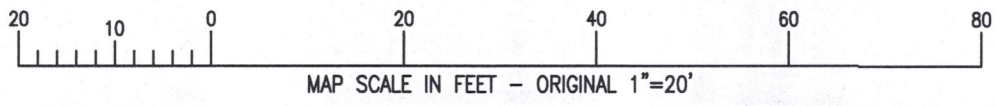

Sc03-5 005-3426