


LOCATION: Tarrant Dr
Fontana, Wisconsin
PREPARED FOR: Canyon Development
PROPERTY DESCRIPTION:
LOT 17 OF ADDITION NO. 1 TO COUNTRY CLUB ESTATES, A
SUBDIVISION LOCATED IN THE SOUTHEAST 1/4 OF THE
SOUTHWEST 1/4 AND THE SOUTHWEST 1/4 OF THE
SOUTHWEST 1/4 OF SECTION 14, TOWNSHIP 11 NORTH, RANGE
16 EAST OF THE FOURTH PRINCIPAL MERIDIAN, IN THE
VILLAGE OF FONTANA-ON-GENEVA LAKE, COUNTY OF
WALWORTH AND STATE OF WISCONSIN.

TAX ID: SCT 00017



Legend:

- Found Iron Pipe
- ✕ Found Chiseled Cross
- (R) Recorded As Dimension
- ⊕ Utility Pole
- Guy Anchor
- ⊗ Storm Inlet - Round
- ⊗ Deciduous Tree
- ⊗ Coniferous Tree

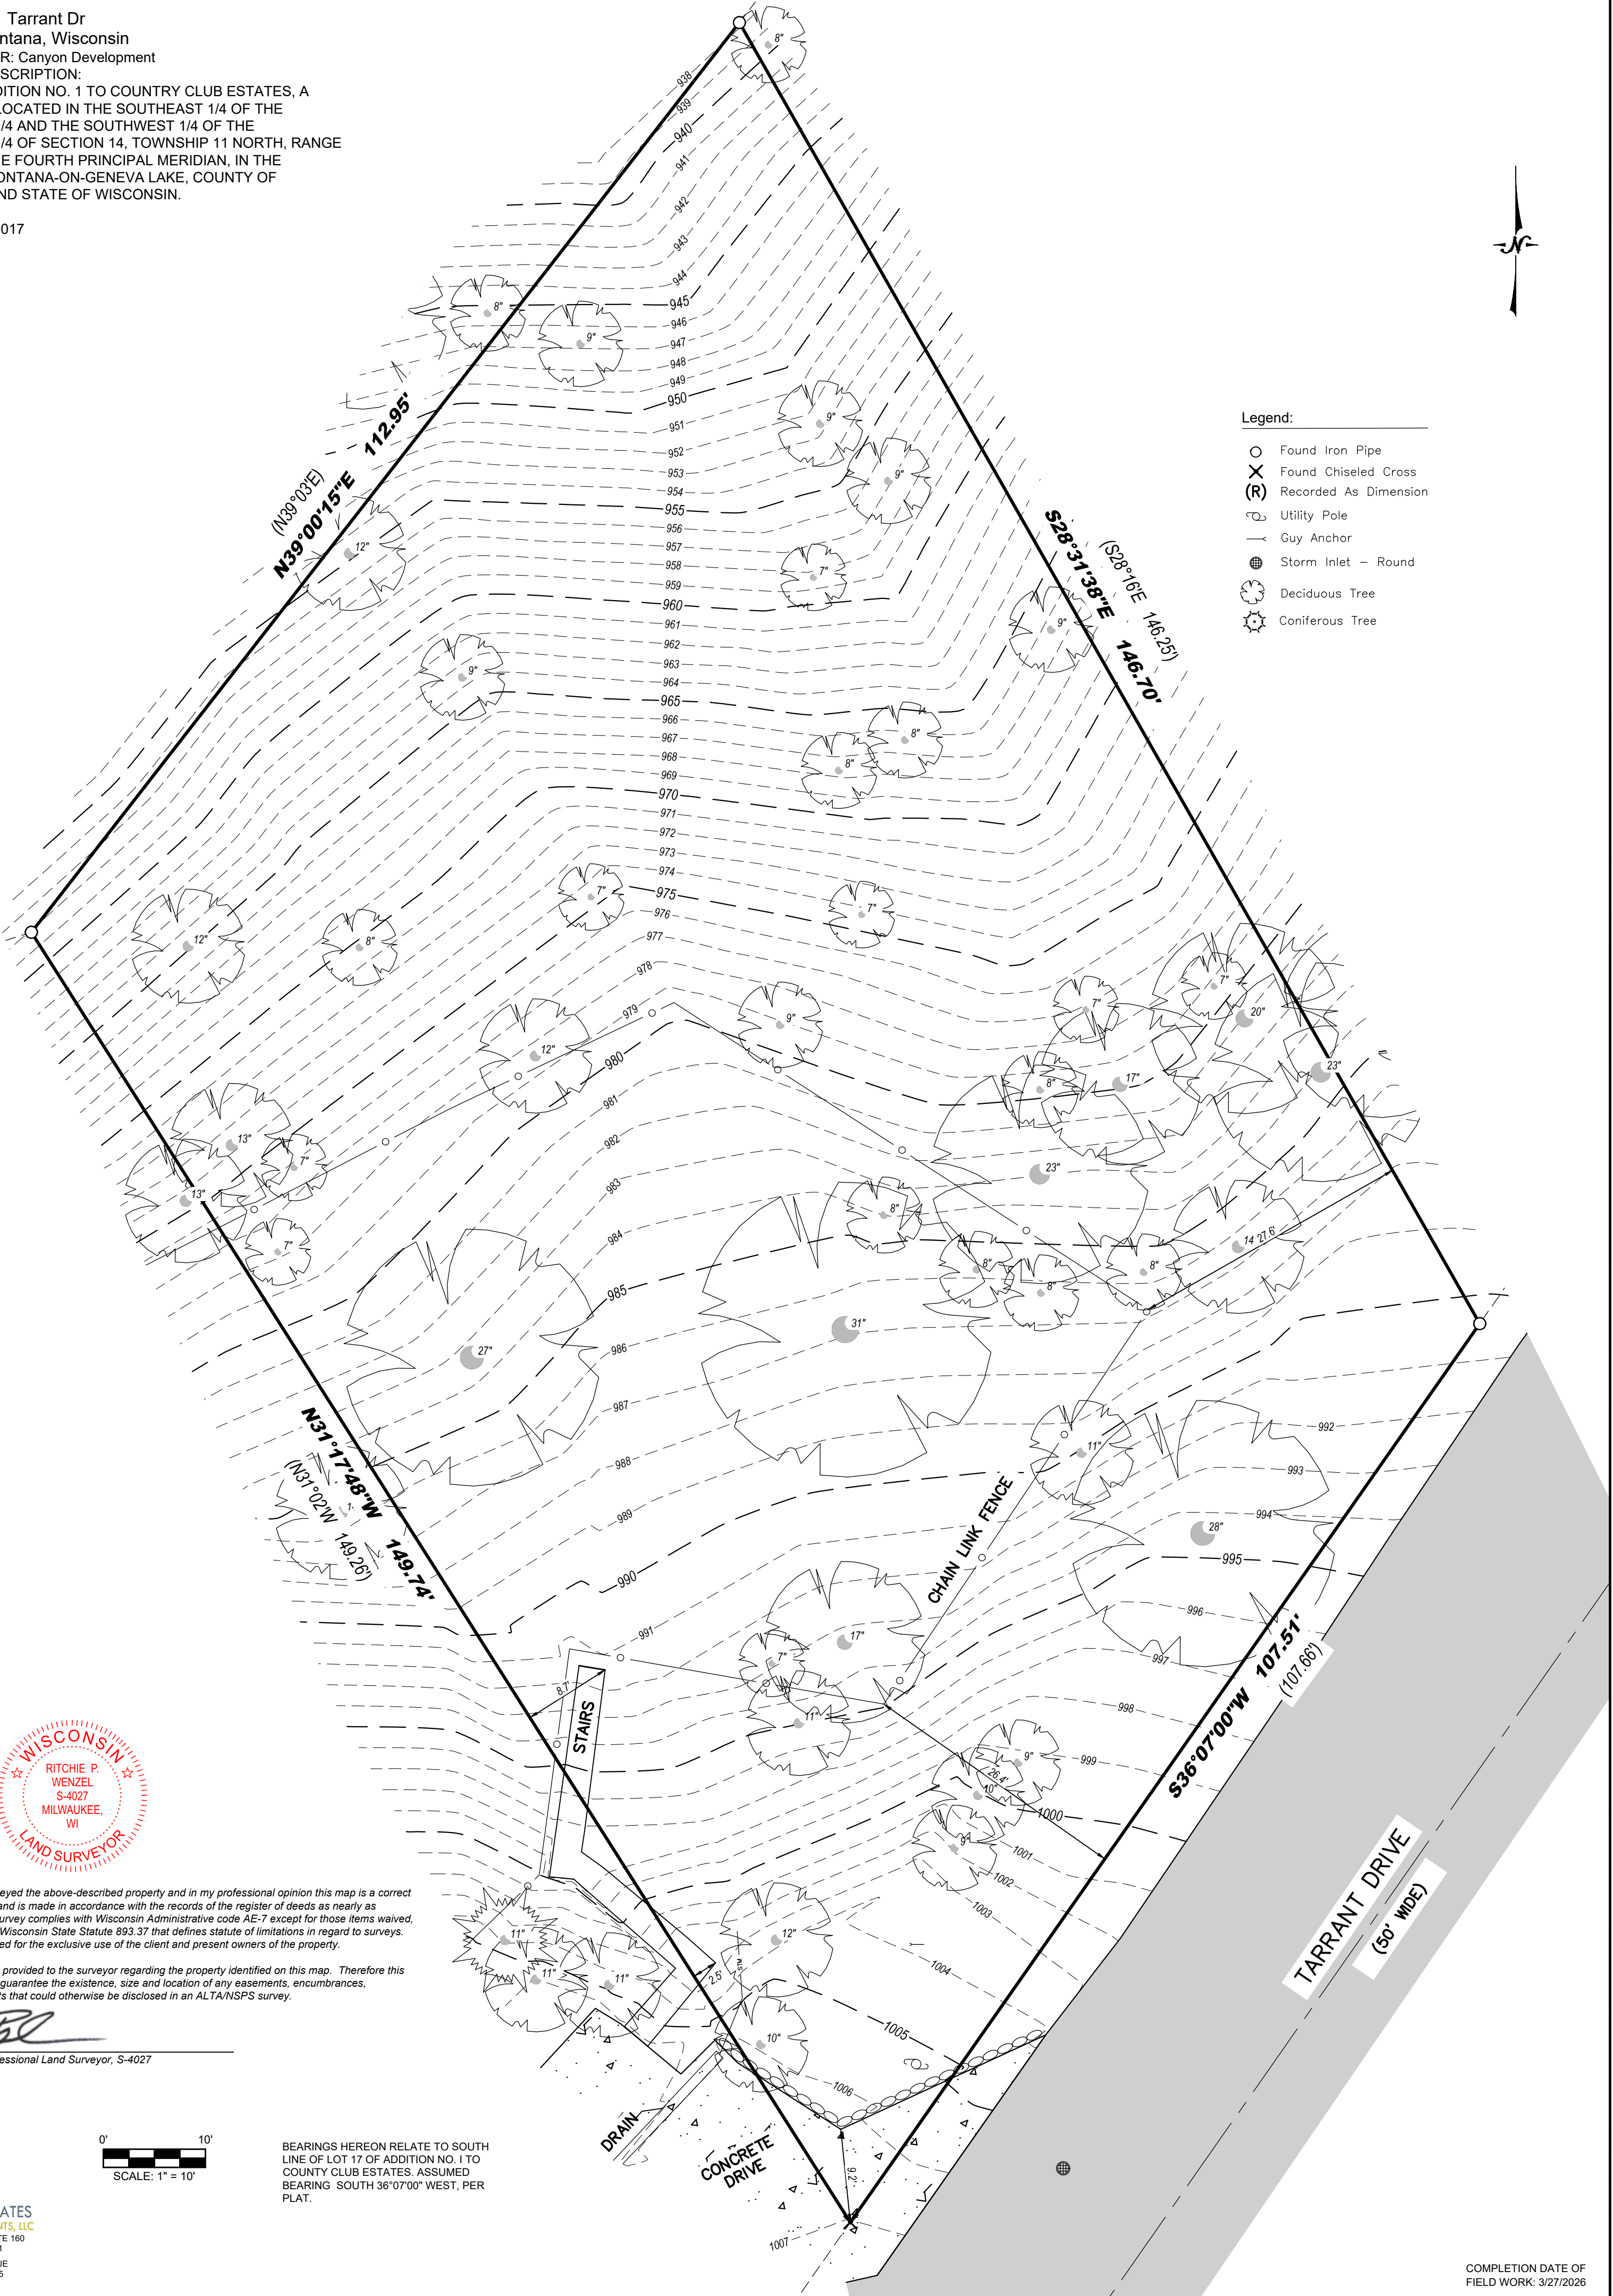

I certify that I have surveyed the above-described property and in my professional opinion this map is a correct representation thereof and is made in accordance with the records of the register of deeds as nearly as practical and that this survey complies with Wisconsin Administrative code AE-7 except for those items waived, if any, and is bound by Wisconsin State Statute 893.37 that defines statute of limitations in regard to surveys. This survey was prepared for the exclusive use of the client and present owners of the property.


No title policy has been provided to the surveyor regarding the property identified on this map. Therefore this plat of survey does not guarantee the existence, size and location of any easements, encumbrances, restrictions or other facts that could otherwise be disclosed in an ALTA/NSPS survey.

[Signature]

Ritchie P. Wenzel, Professional Land Surveyor, S-4027



LYNCH & ASSOCIATES
ENGINEERING CONSULTANTS, LLC
5000 S. TOWNE DRIVE, SUITE 160
NEW BERLIN, WI 53151
440 MILWAUKEE AVENUE
BURLINGTON, WI 53105
(262) 402-5040

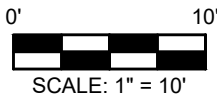

BEARINGS HEREON RELATE TO SOUTH
LINE OF LOT 17 OF ADDITION NO. 1 TO
COUNTRY CLUB ESTATES. ASSUMED
BEARING SOUTH 36°07'00\"/>