


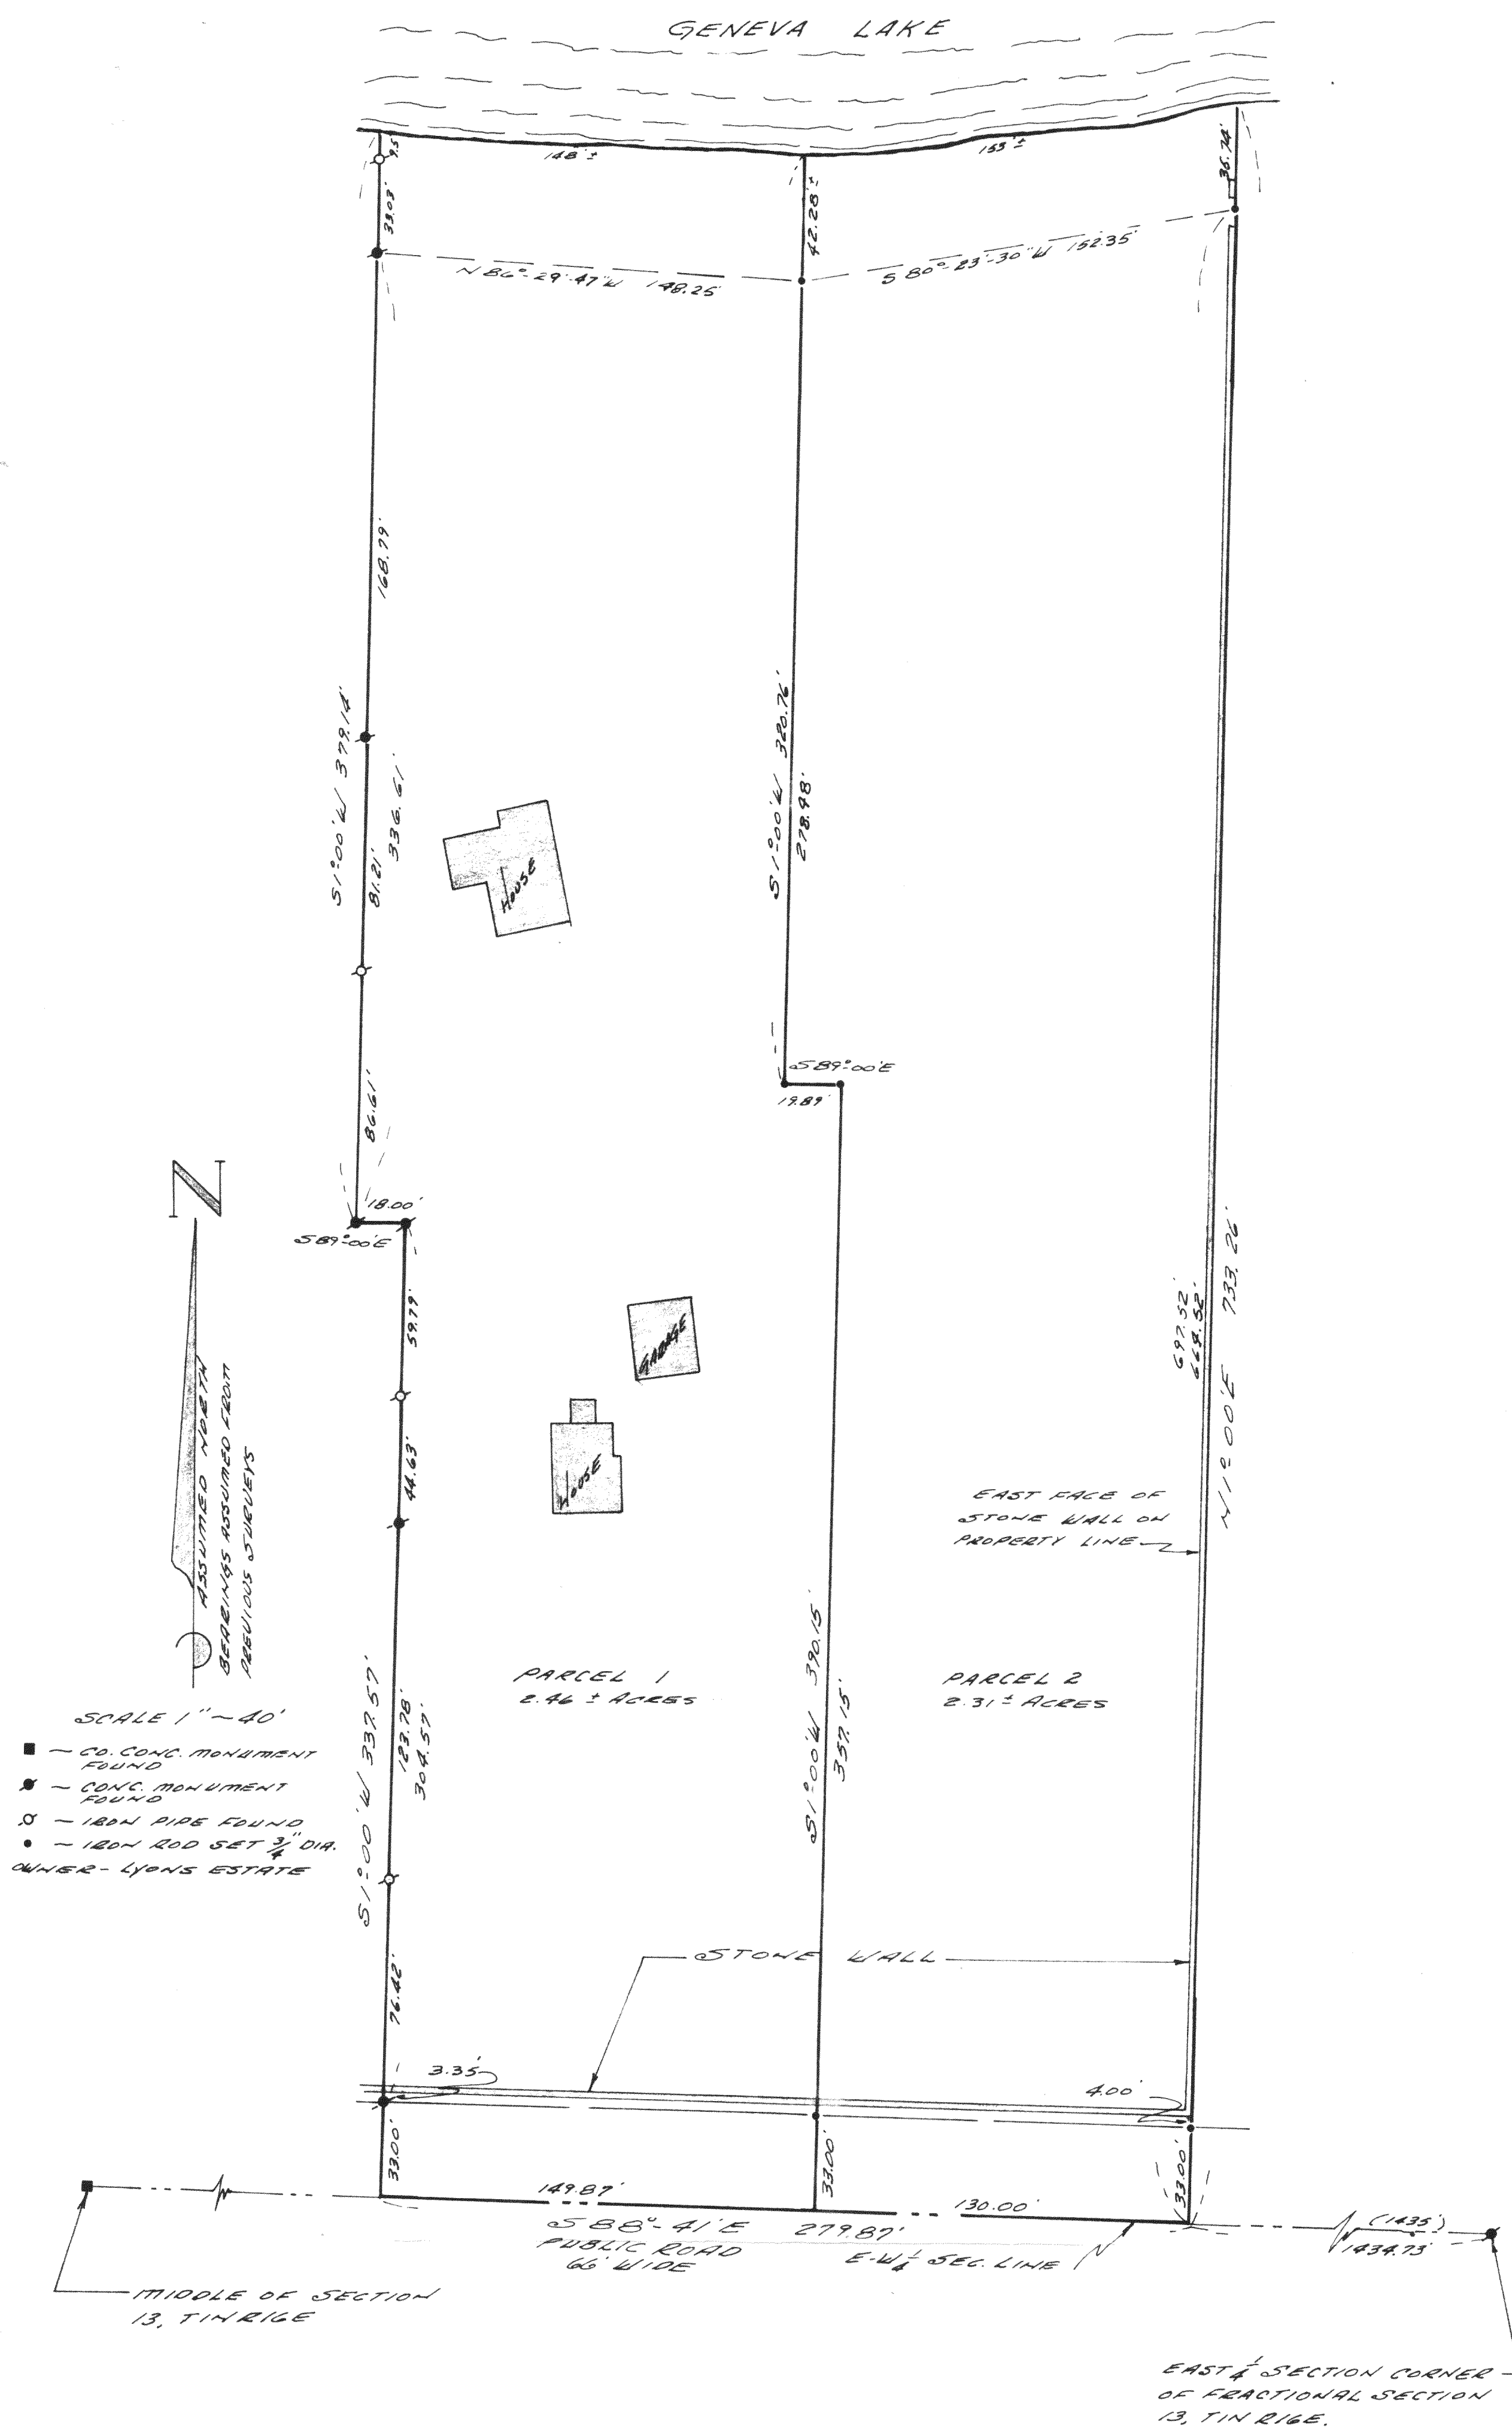

SURVEY AND PLAT BY: JENSEN F. JOHNSON, INC.
CIVIL ENGINEERS & SURVEYORS
ELKHORN, WISCONSIN

PLAT OF SURVEY OF LAND LOCATED IN THE
NORTH 1/2 OF FRACTIONAL SECTION 13, TIN
RIGE, VILLAGE OF FONTANA, WALWORTH
COUNTY, WISCONSIN.

I CERTIFY: THAT I HAVE SURVEYED THE ABOVE
PROPERTY AND THAT THE PLAT SHOWN HEREON IS
AN ACCURATE SURVEY AND A TRUE REPRESENTATION
THEREOF AND CORRECTLY SHOWS THE EXTERIOR
BOUNDARY LINES AND ALL DIVISIONS OF SAID PROPERTY.

APPROVED THIS _____ DAY OF _____, 1975

DATE FEB. 26, 1975

Thomas P. Jensen
THOMAS P. JENSEN
WIS. REG. LAND SURVEYOR, No. 5-1084


PRES. VILLAGE BOARD
VILLAGE OF FONTANA
ON GENEVA LAKE

APPROVED THIS _____ DAY OF _____, 1975

PLAN COMMISSION
VILLAGE OF FONTANA
ON GENEVA LAKE

5-393 J

GENEVA LAKE

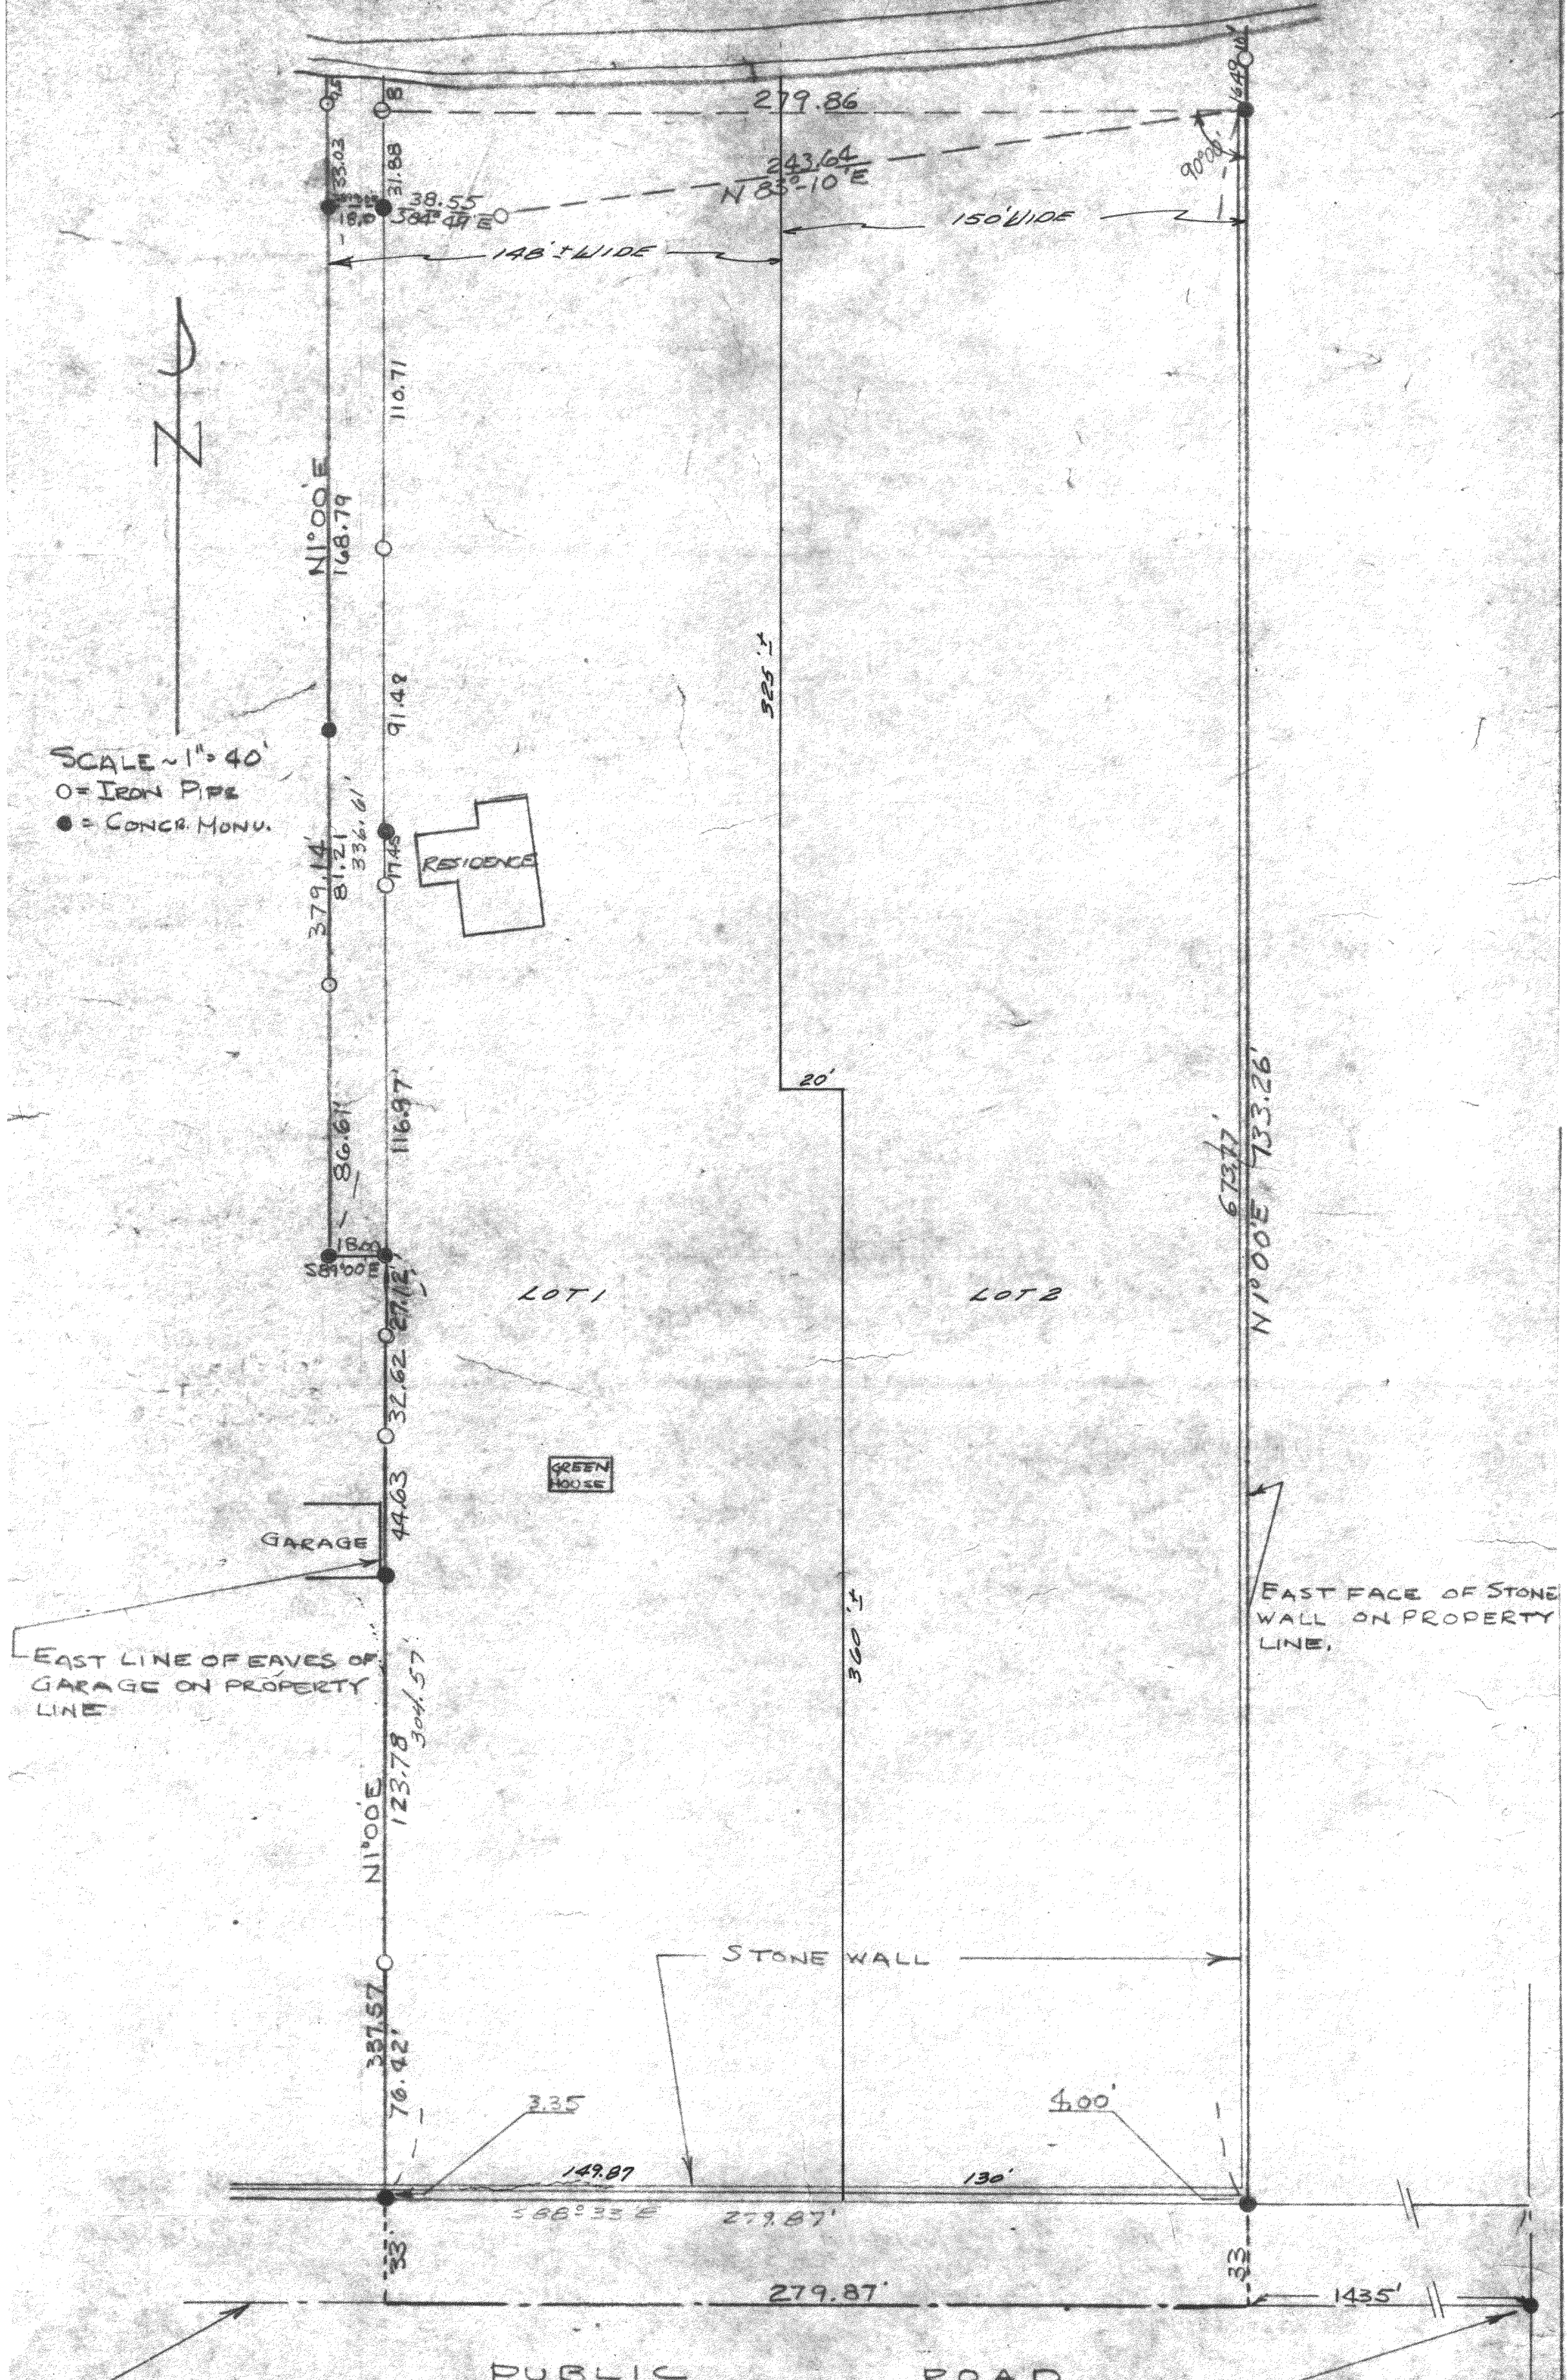

EAST-WEST 1/4 SECTION LINE OF FRACTIONAL SECTION 13.
EAST 1/4 SECTION CORNER OF FRACTIONAL SECTION 13, T1N R16E

PROPOSED CERTIFIED SURVEY
OF
EDWARD S. LYONS' PROPERTY

PLAT OF SURVEY OF LAND LOCATED IN THE NORTH
1/2 OF FRACTIONAL SECTION 13, T1N R16E OF
WALWORTH COUNTY, WISCONSIN.

OCT. 1940 [COPY]
DEC. 1950 [ADDITION]
JULY 1974

Lloyd L. Jensen
COUNTY SURVEYOR

Edward S. Lyons
R.L.S. No. 1084