


PLAT OF SURVEY


UNIT 22 OF ABBEY SPRINGS

A PARCEL OF LAND LOCATED IN THE S1/2 OF
SECTION 13, T1N, R16E, VILLAGE OF FONTANA
ON LAKE GENEVA, WALWORTH CO. WISCONSIN.

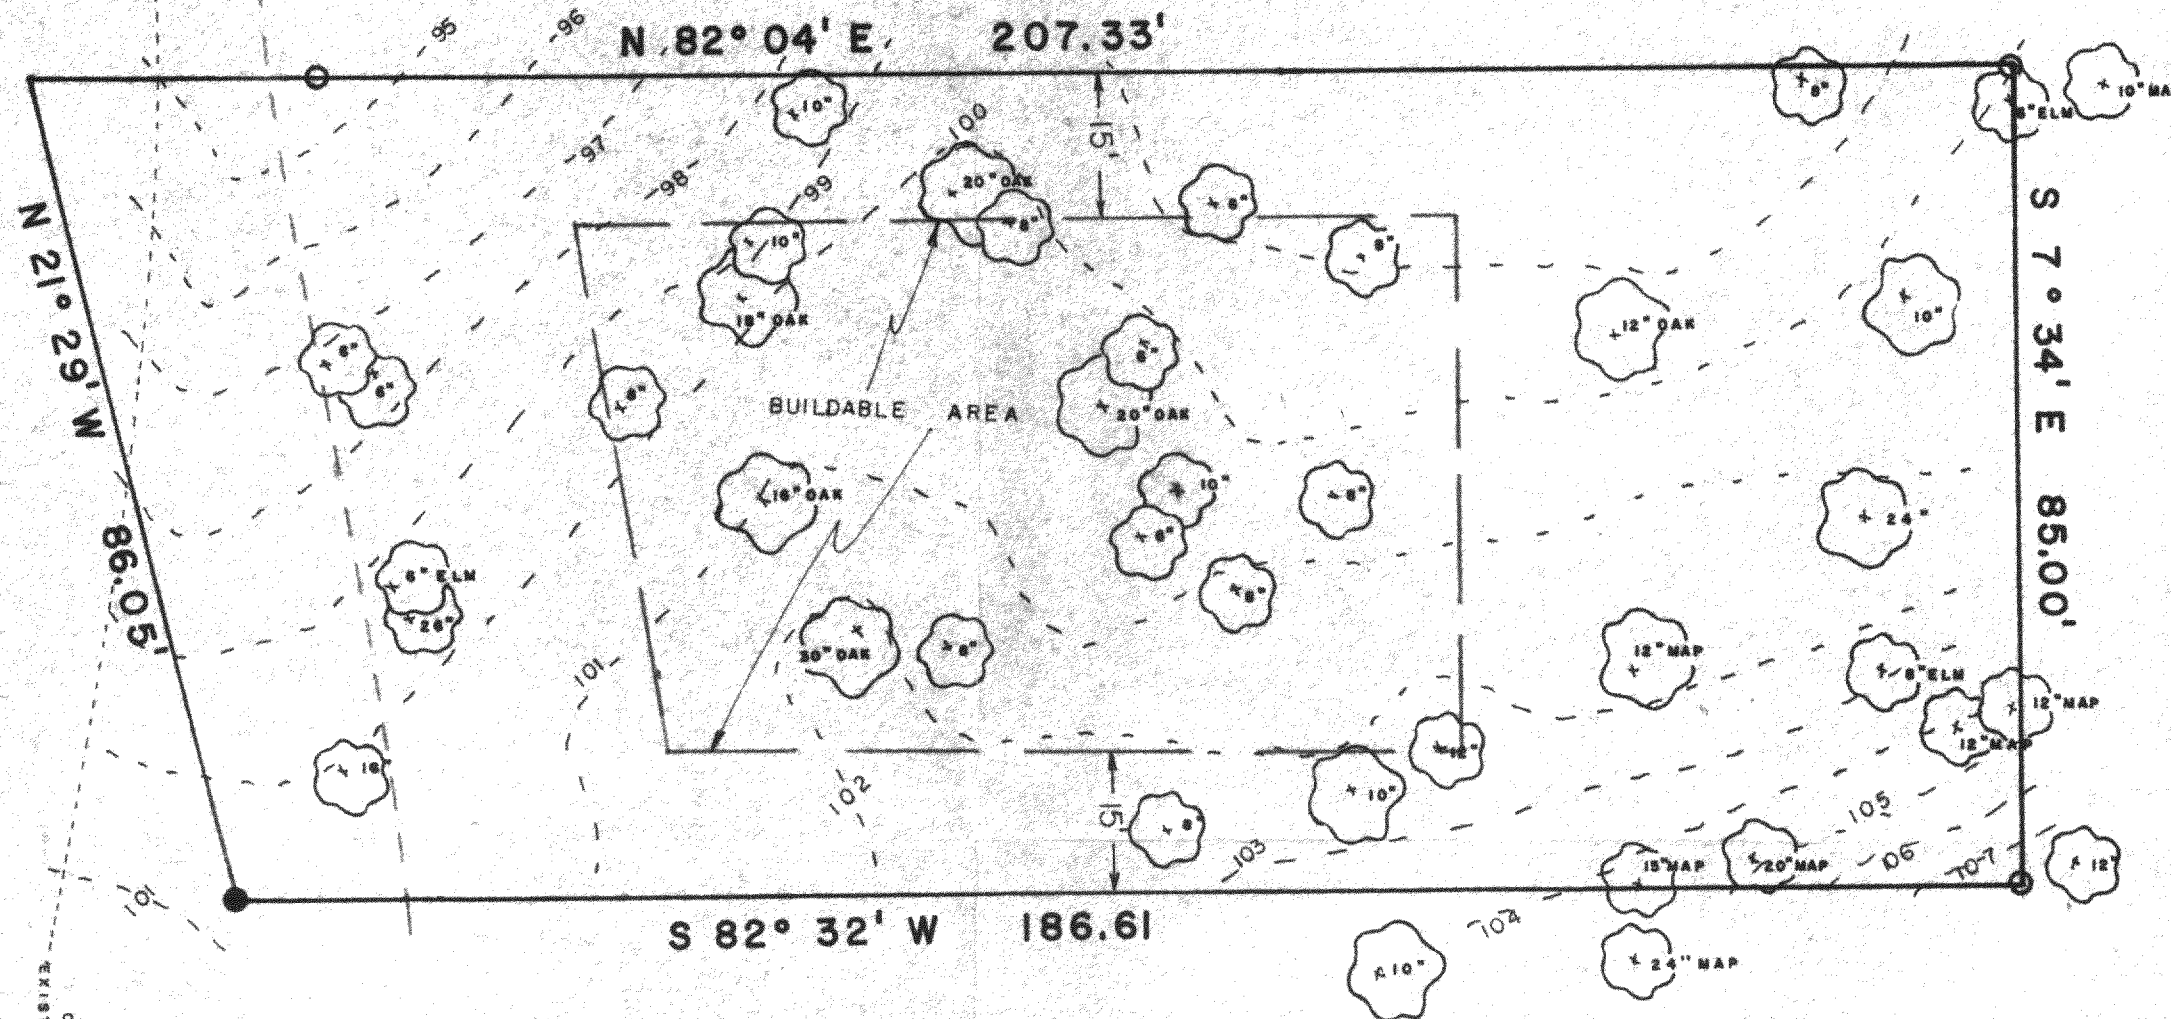

LEGEND

- 1" Iron pipe found.
- 1"x24" Iron pipe weighing 1.13 lbs/lin ft. set.

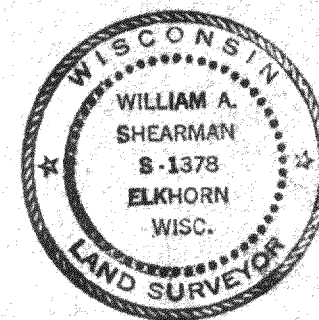

JENSEN & JOHNSON

ENGINEERS & SURVEYORS

P.O. BOX 290 ELKHORN, WIS. 53121
414-723-3204

I, William Shearman, Registered Land Surveyor, do hereby
certify that the plat shown hereon is an accurate survey and
a true representation thereof and correctly shows the exterior
boundary line and all divisions of said property which have
been surveyed under my direction.

This 7th day of July, 1977.

William A. Shearman
William A. Shearman, S-1378
Registered Land Surveyor

Scale - 1" = 20'

Bearing referenced to West line of
property assumed N21°-29'W.

Project - 1658.176
For - Robert Chilson

5-478