


KOLB LAND CONSULTING, INC.
LAND SURVEYING • SUBDIVIDING • LAND PLANNING

LAKE GENEVA, WISCONSIN 53147

WHITEWATER, WISCONSIN 53190

RIGHT OF WAY 50'

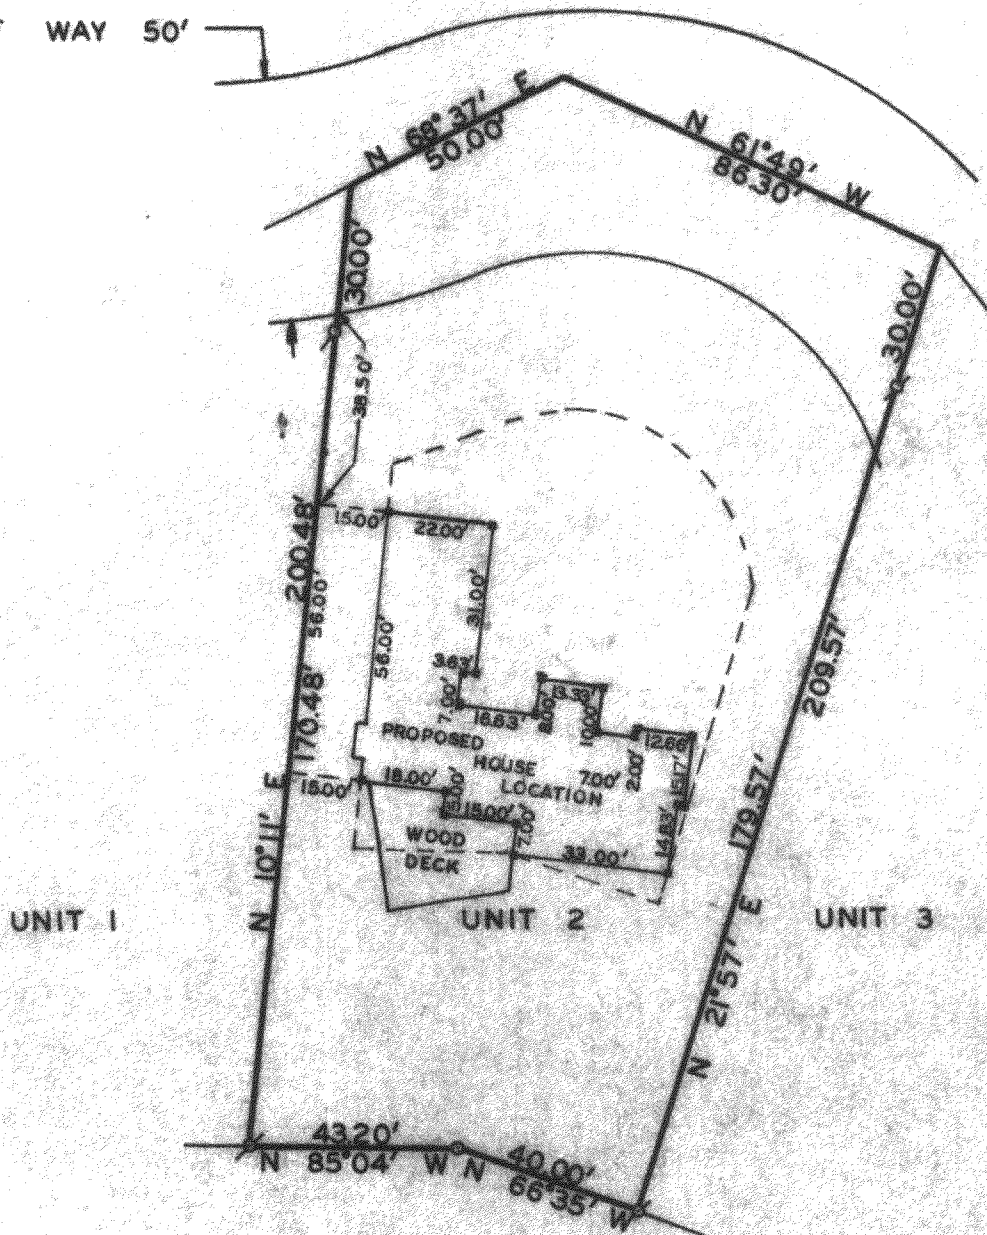

A PLAT OF SURVEY OF
UNIT 2 OF ABBEY SPRINGS LOCATED IN THE
SOUTH ½ OF SECTION 13, T. 1 N., R. 16 E.,
VILLAGE OF FONTANA-ON-GENEVA LAKE, WALWORTH
COUNTY, WISCONSIN.

ORDERED BY: GREENWALD BUILDERS
632 OAKLAND AVE.
MUKWONAGO, WI. 53149

FOR: WILLIAM H. DOW



SCALE - 1"=40'

LEGEND:

- IRON PIPE FOUND
- WOOD STAKE
- BUILDING SETBACK LINE



HAROLD H. KOLB
WISCONSIN REGISTERED LAND SURVEYOR, S-187
DATE MARCH 27, 1979

SCDB-2

5-559K