

GENEYA LAKE

THE WEST LINE OF THE COX PROPERTY IS LOCATED AS IT IS DESCRIBED IN THE DEED OF CONVEYANCE BY A.G. COX TO HARLEY L. CLARKE AS SHOWN ON PAGE 60 OF VOL. 210 OF DEEDS, WHICH DEED IS RECORDED IN THE REGISTER OF DEEDS OFFICE OF WALWORTH COUNTY, WISCONSIN. THE IRON PIPES AS NOTED IN THE DEED WERE FOUND IN PLACE AND THE FENCE HAS BEEN CONSTRUCTED ALONG THIS LINE.

AREA = 12.43 ACRES

EAST LINE OF THE WEST 1/2 OF LAND AS SHOWN IN FORMER DEEDS. FENCE ON LINE


SCALE 1"=100'
O--IRON PIPE
●--CONC. MONU.

NOTE: ALL BEARINGS COMPUTED FROM AN ASSUMED BEARING OF EAST-WEST FOR THE NORTH LINE OF THE NORTHWEST 1/4 OF THE SOUTHWEST 1/4 OF FRACTIONAL SECTION 18, T1N R17E.

WEST 1/4 SECTION CORNER OF SECTION 18, T1N R17E

FOUND 3 BRICK AT 1/4 TH. SECTION CORNER AS SET BY JAMES CHILDS IN 1880.

MIDDLE 1/4 SECTION CORNER OF SECTION 18, T1N R17E

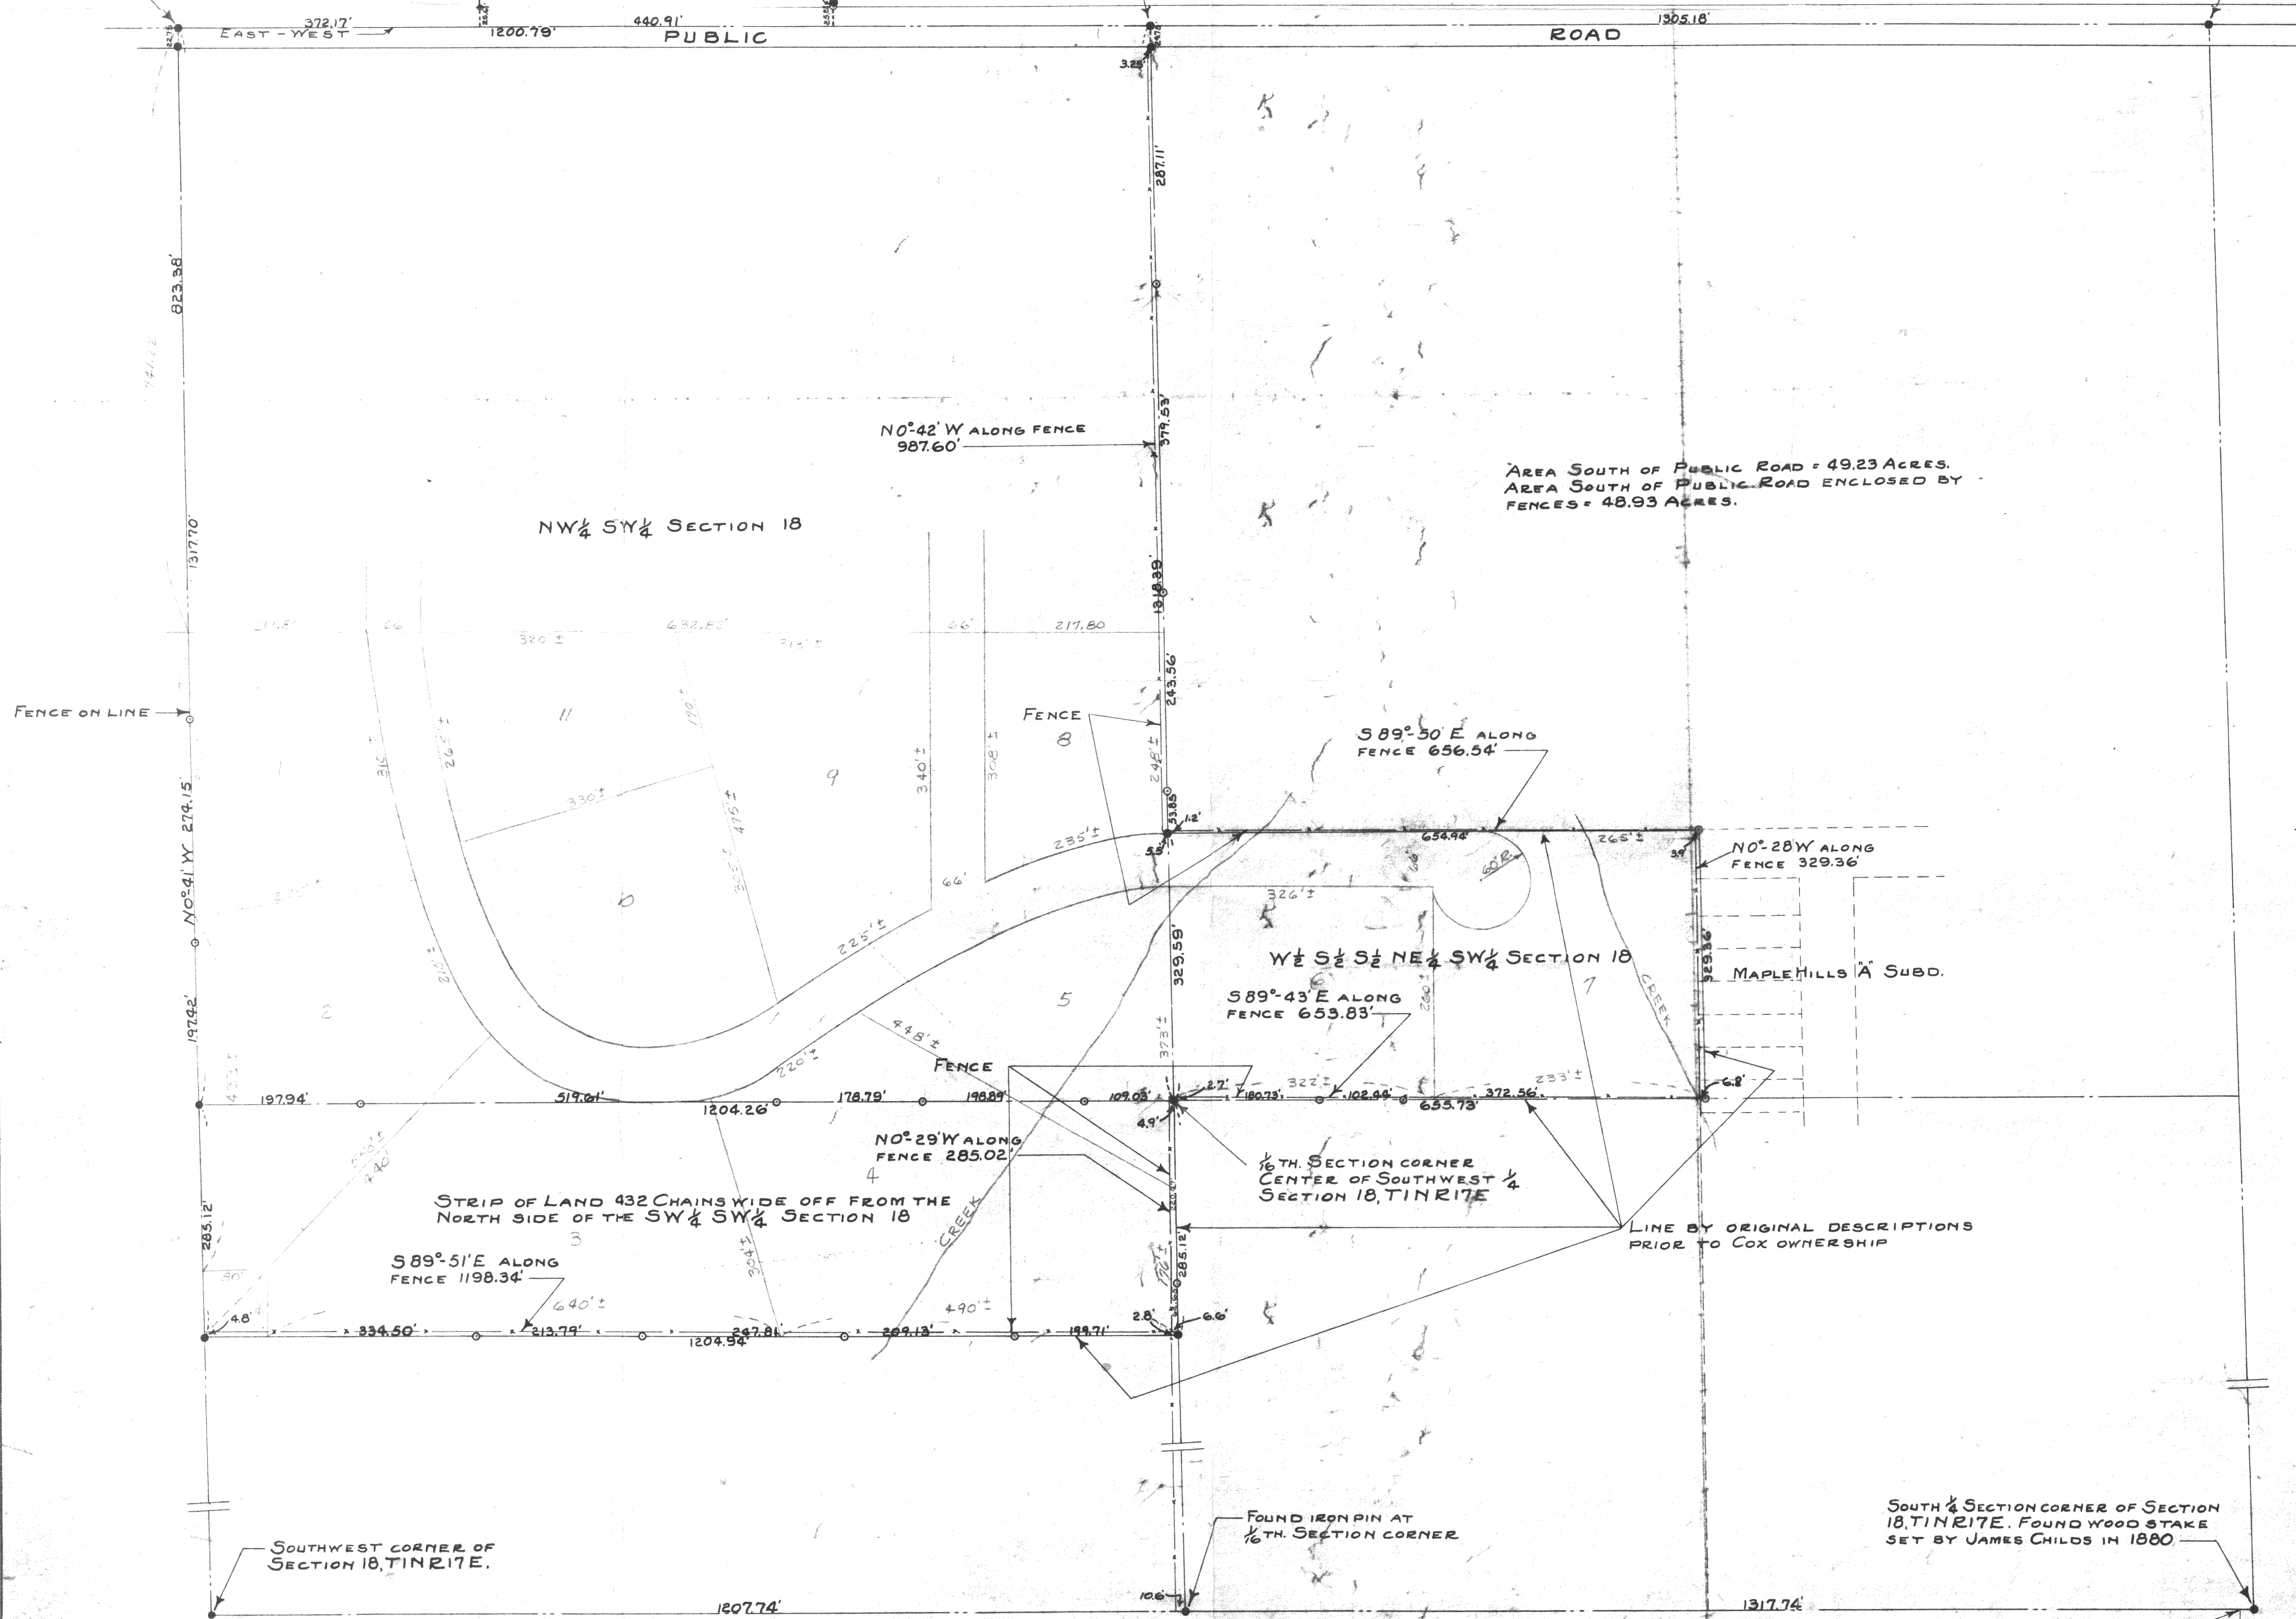

PLAT OF SURVEY OF THE COX ESTATE, LOCATED IN FRACTIONAL SECTION 18, T1N R17E OF WALWORTH COUNTY, WISCONSIN.
Lloyd L. Fran
COUNTY SURVEYOR
JAN. 1944

IRON PIPE FOUND 15.51' WEST OF CONC. MONU., USED AS 1/4 SEC. COR. FOR LAND TO THE SOUTH AND FOR SUBD. TO THE NORTH AT THIS TIME.