

TOPOGRAPHIC SURVEY OF UNIT 64 OF ABBEY SPRINGS LOCATED IN THE NE 1/4 OF THE SE 1/4 OF SECTION 13, T1N, R16E, WALWORTH COUNTY, WISCONSIN

NORTH AS RECORDED



SCALE 1"=10'

LEGEND
 O ~ IRON PIPE FOUND
 --- SPOIL LINE
 BENCH MARK ~ TOP OF FIRE HYDRANT = 996.14'

MH2T-2
 RIM = 984.99'
 S.F.L. = 977.06'
 N.F.L. = 977.06'
 E.F.L. = 978.18'

RIM = 997.82'
 S.F.L. = 989.35'
 N.F.L. = 989.55'

MH 2T-4
 RIM = 1015.15'
 N.F.L. = 1007.80'
 S.F.L. = 1007.76'
 E.F.L. = 1007.85'

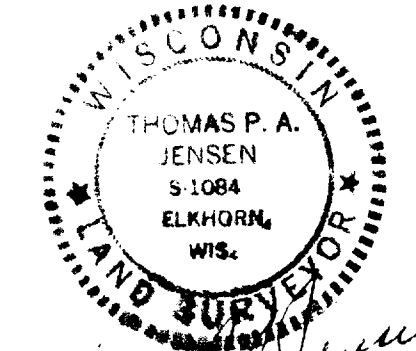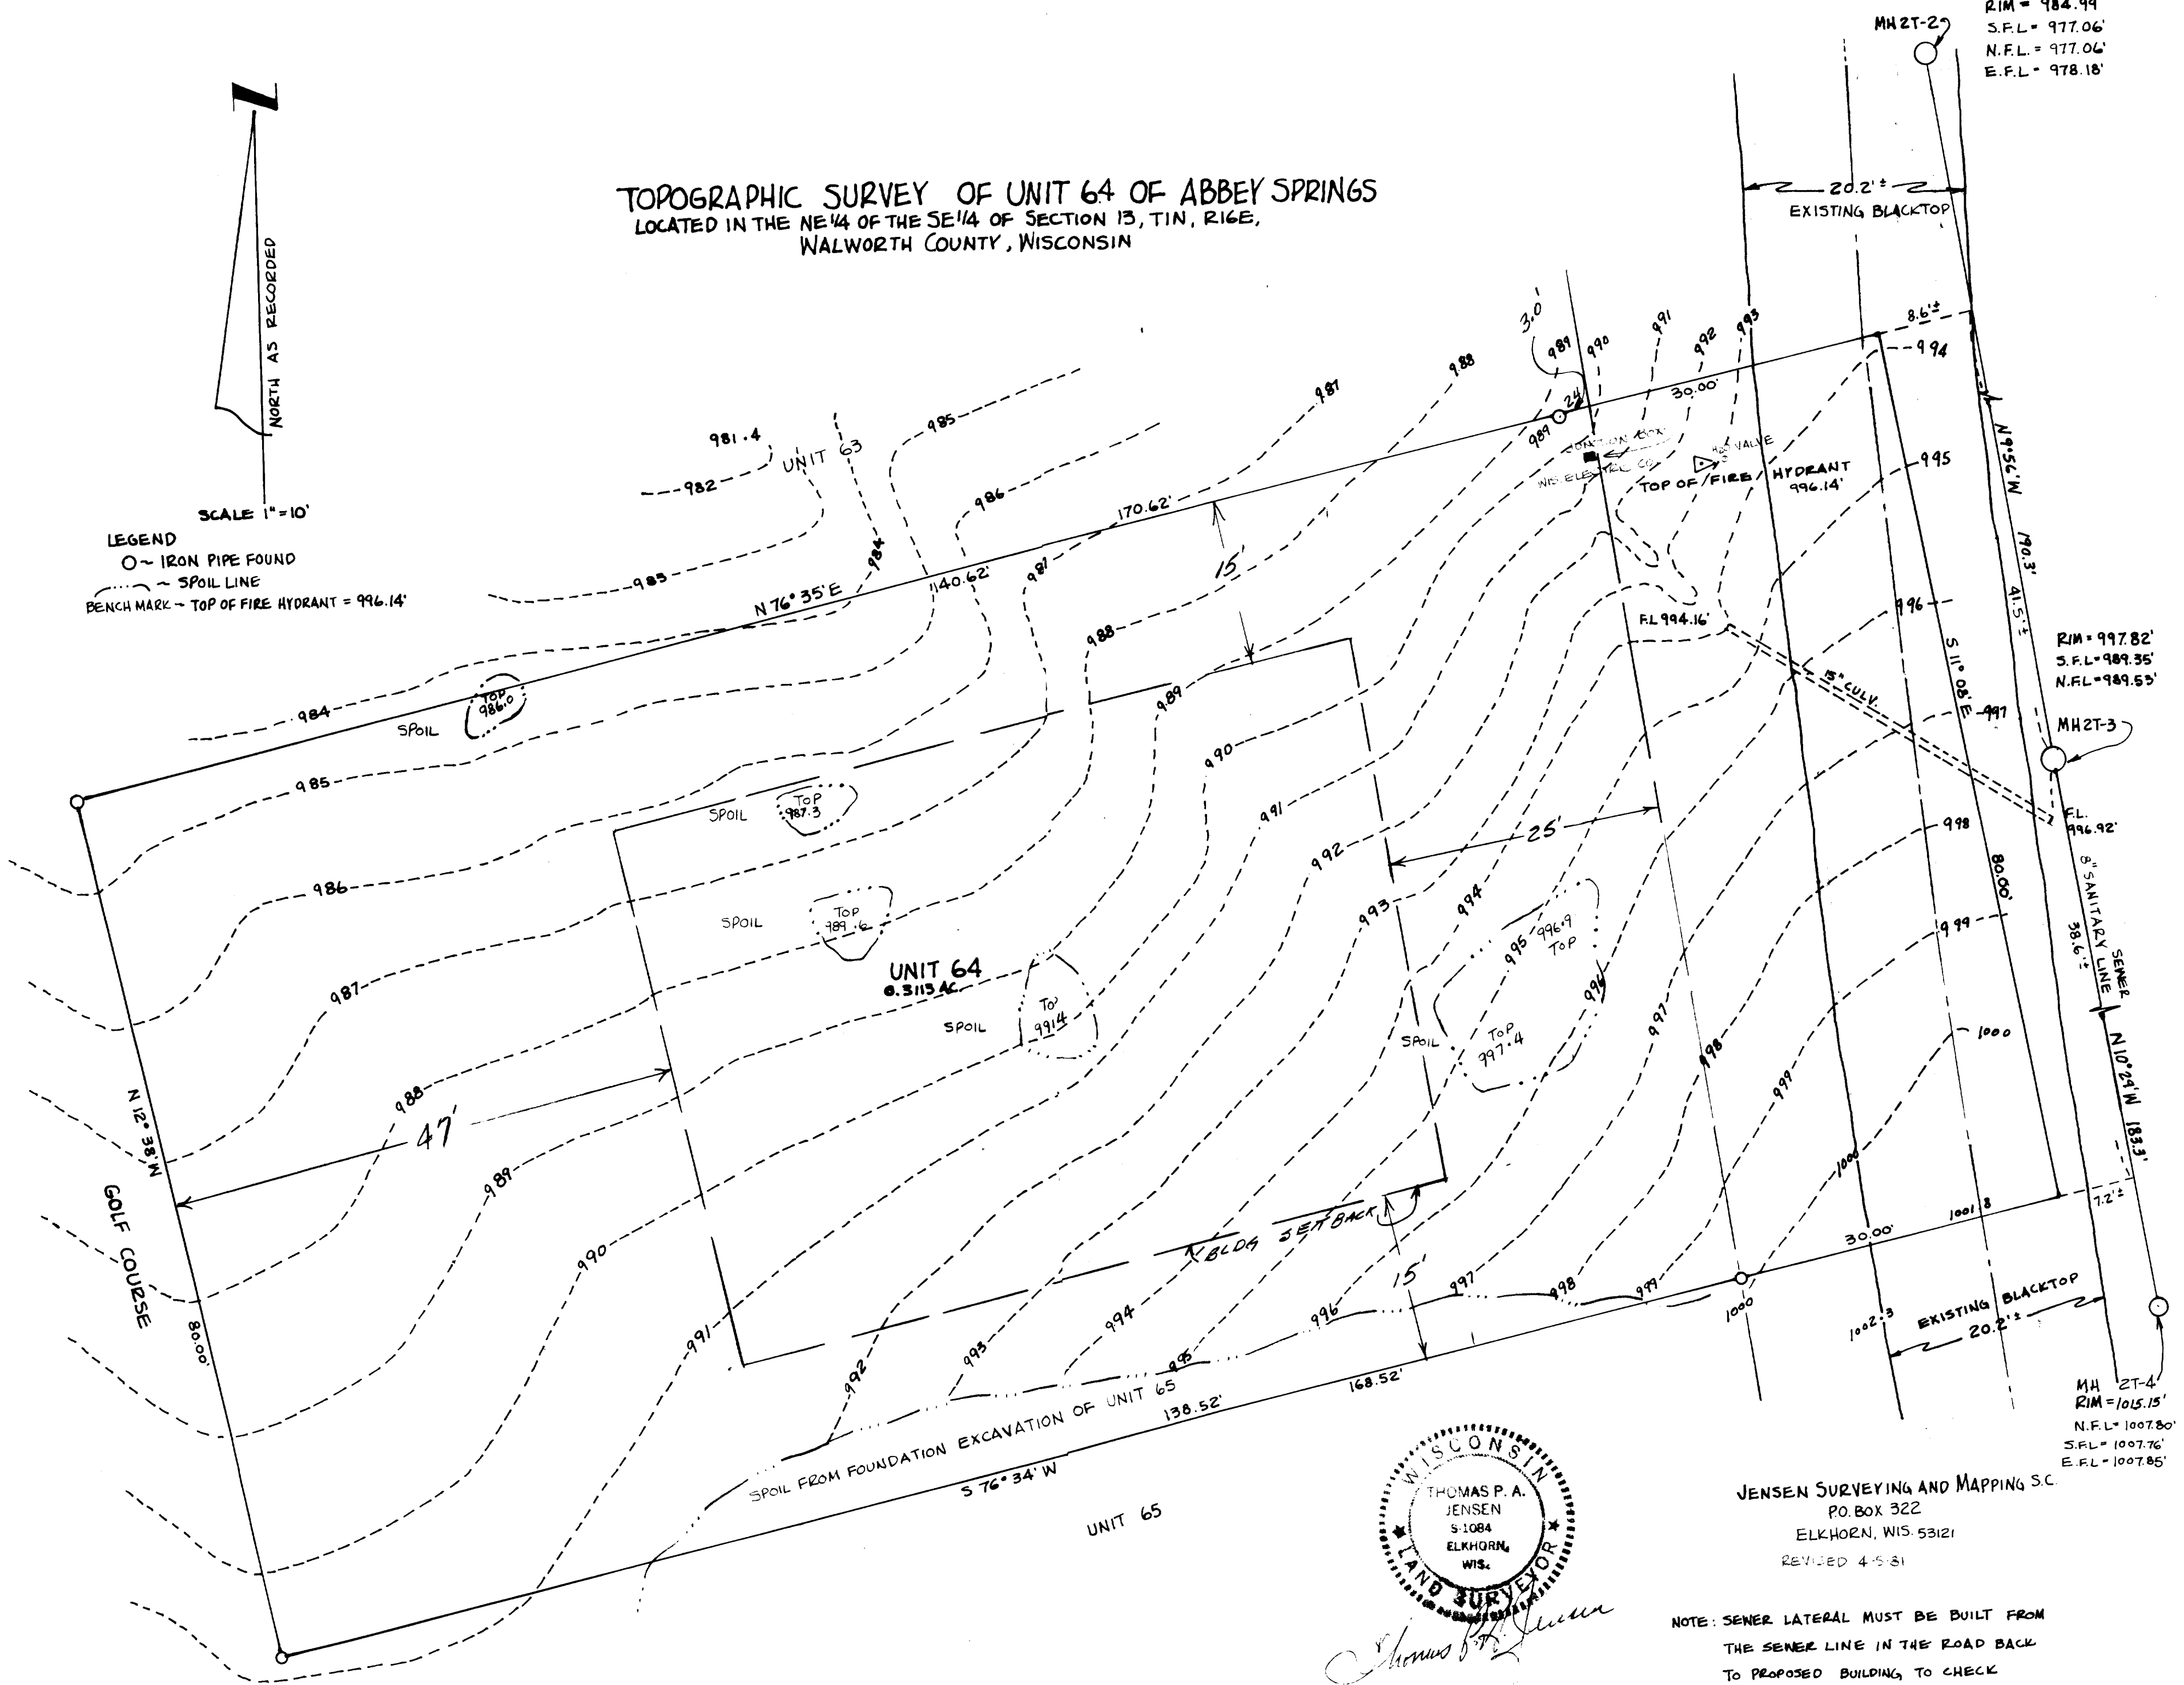

JENSEN SURVEYING AND MAPPING S.C.
 P.O. BOX 322
 ELKHORN, WIS. 53121
 REVISED 4-5-81

NOTE: SEWER LATERAL MUST BE BUILT FROM
 THE SEWER LINE IN THE ROAD BACK
 TO PROPOSED BUILDING, TO CHECK
 GRADE

5-565-J 1981.015