

PLAT OF SURVEY OF A PARCEL OF LAND
LOCATED IN THE SW 1/4 OF SECTION 18
T 1 N, R 17 E, WALWORTH COUNTY, WISCONSIN


DANIEL D. COOPER
Registered Land Surveyor

COOPER SURVEYING SERVICES
Rural - Residential - Commercial

Route 3, Box 255 :: Elkhorn, Wisconsin 53121

Phone (614) 723-6265

SURVEYING & PLANNING
SUBDIVISIONS - LOT SURVEYS
CONSTRUCTION STAKING - MAPPING

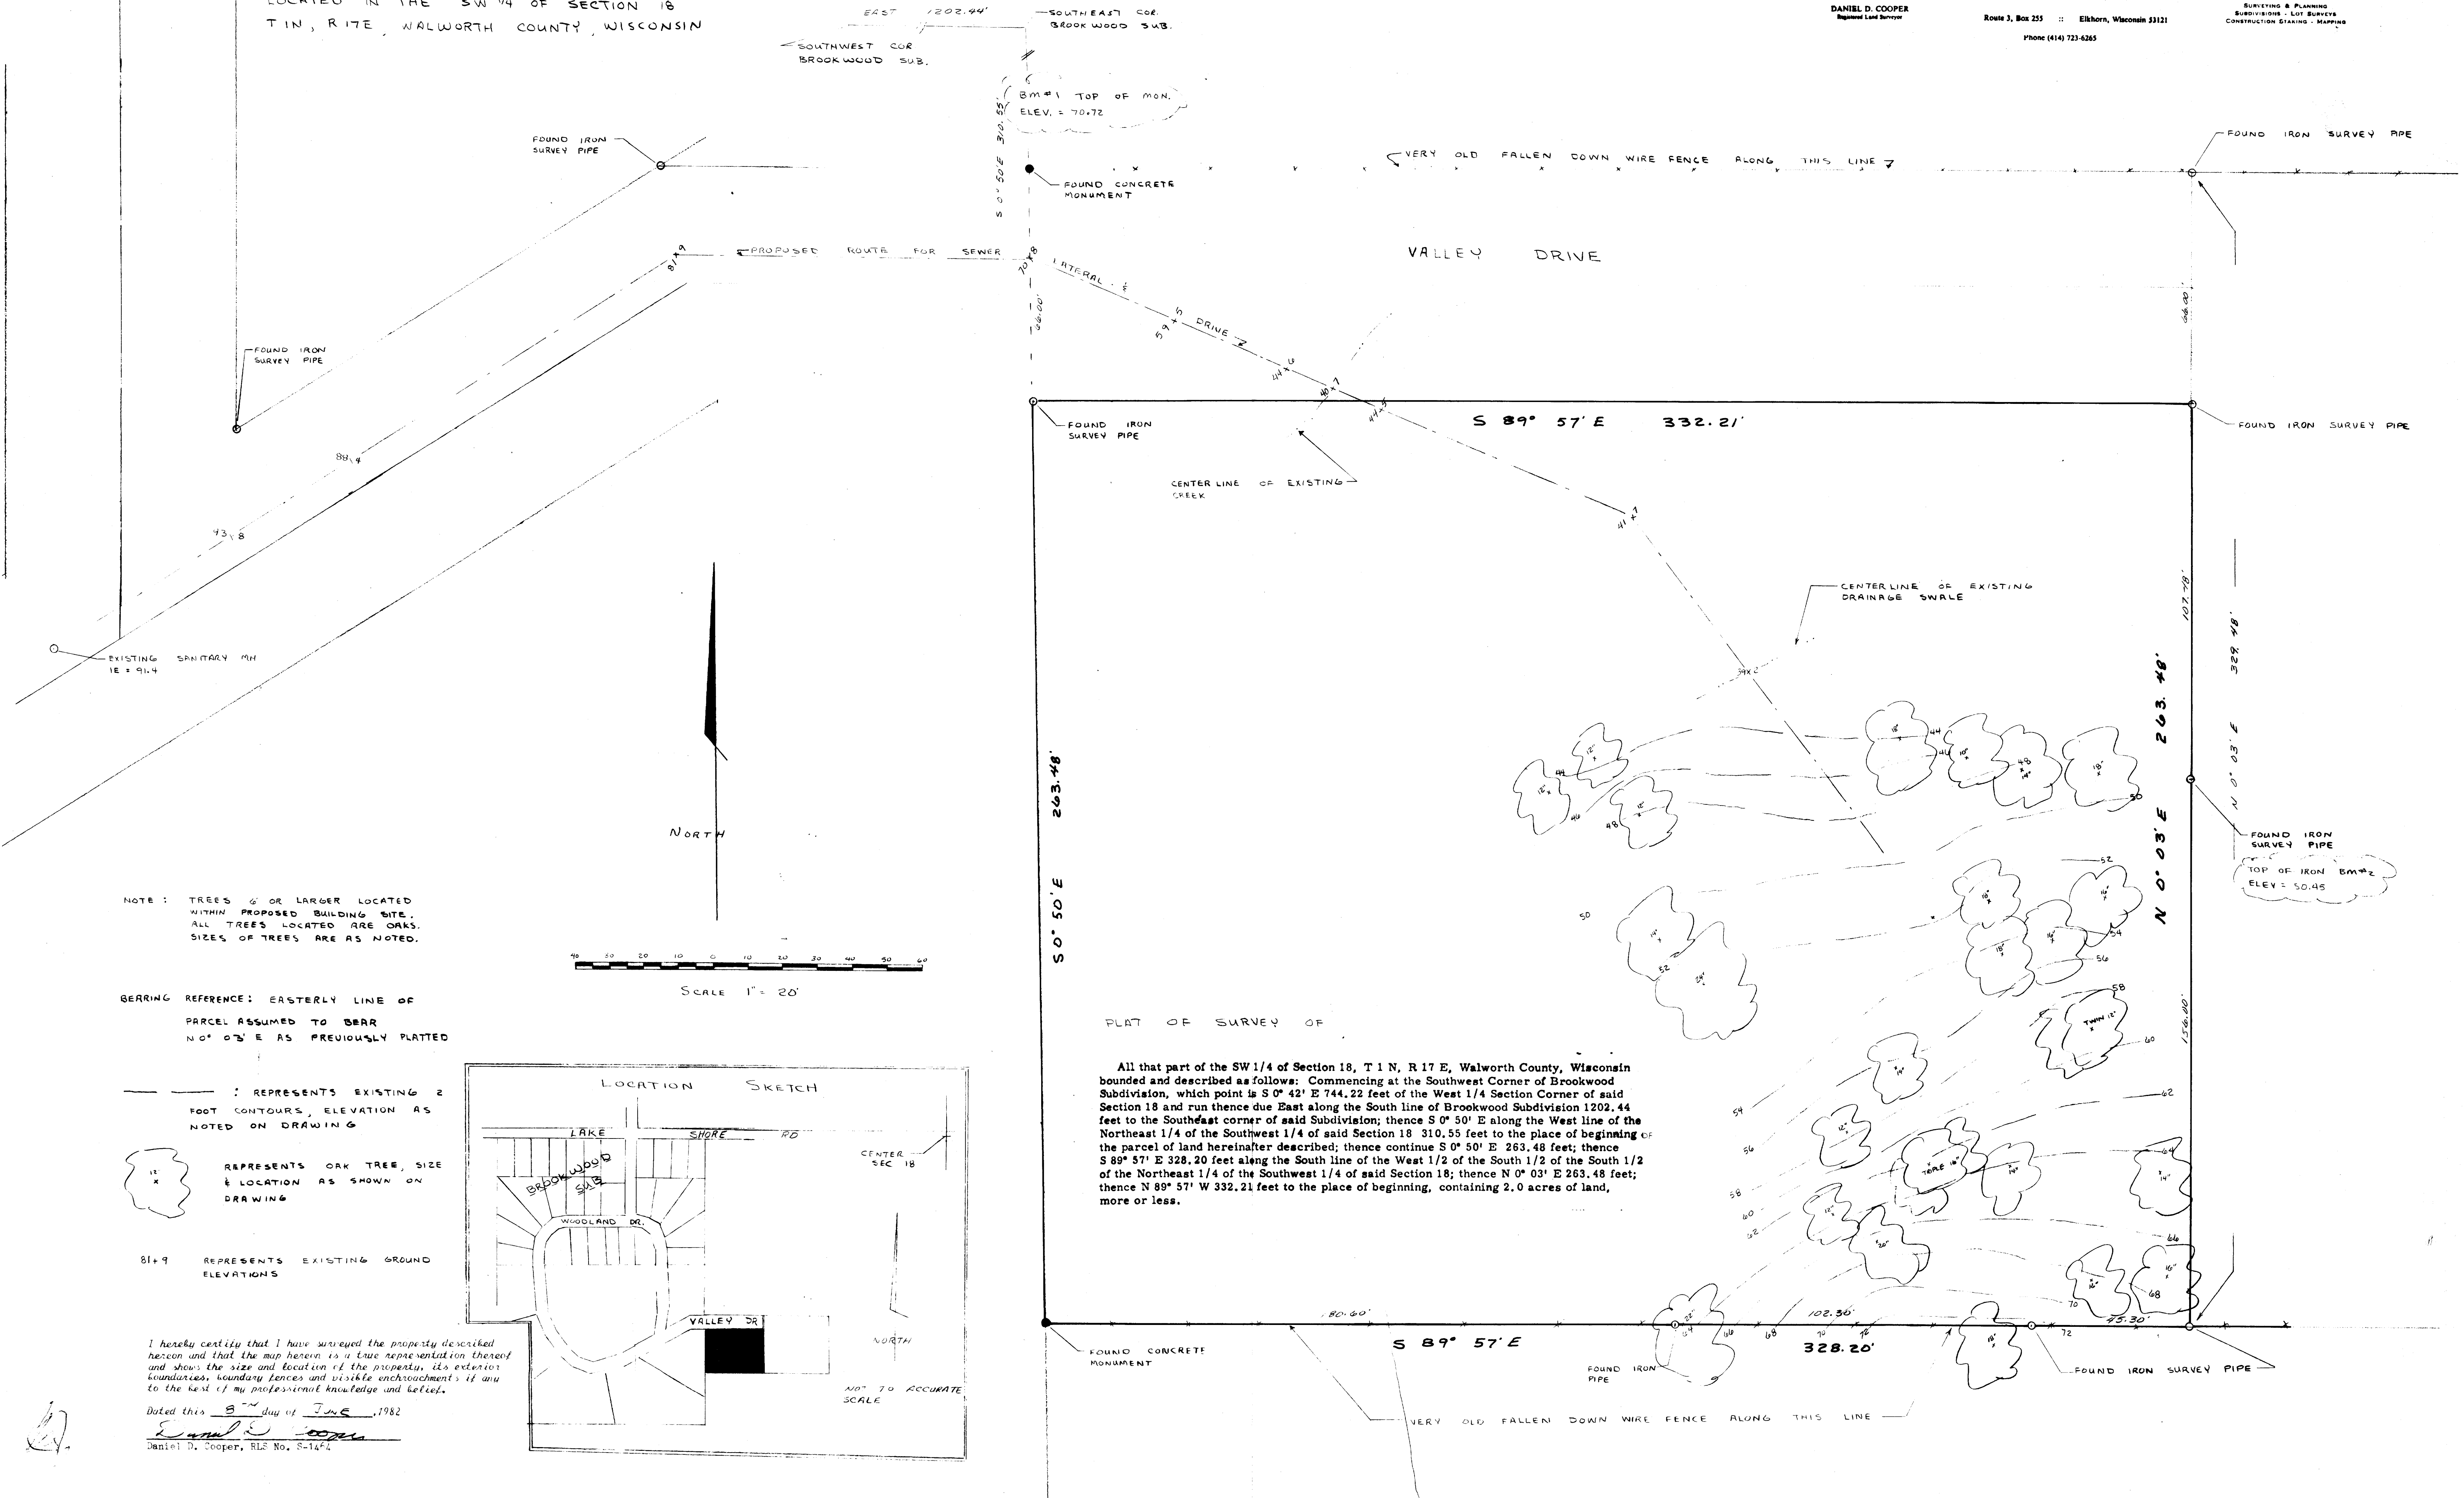

File Fontana UP-1C