


GEORGE T. DUNHAM  
SURVEYING & SUBDIVIDING  
DELAVER, WISCONSIN

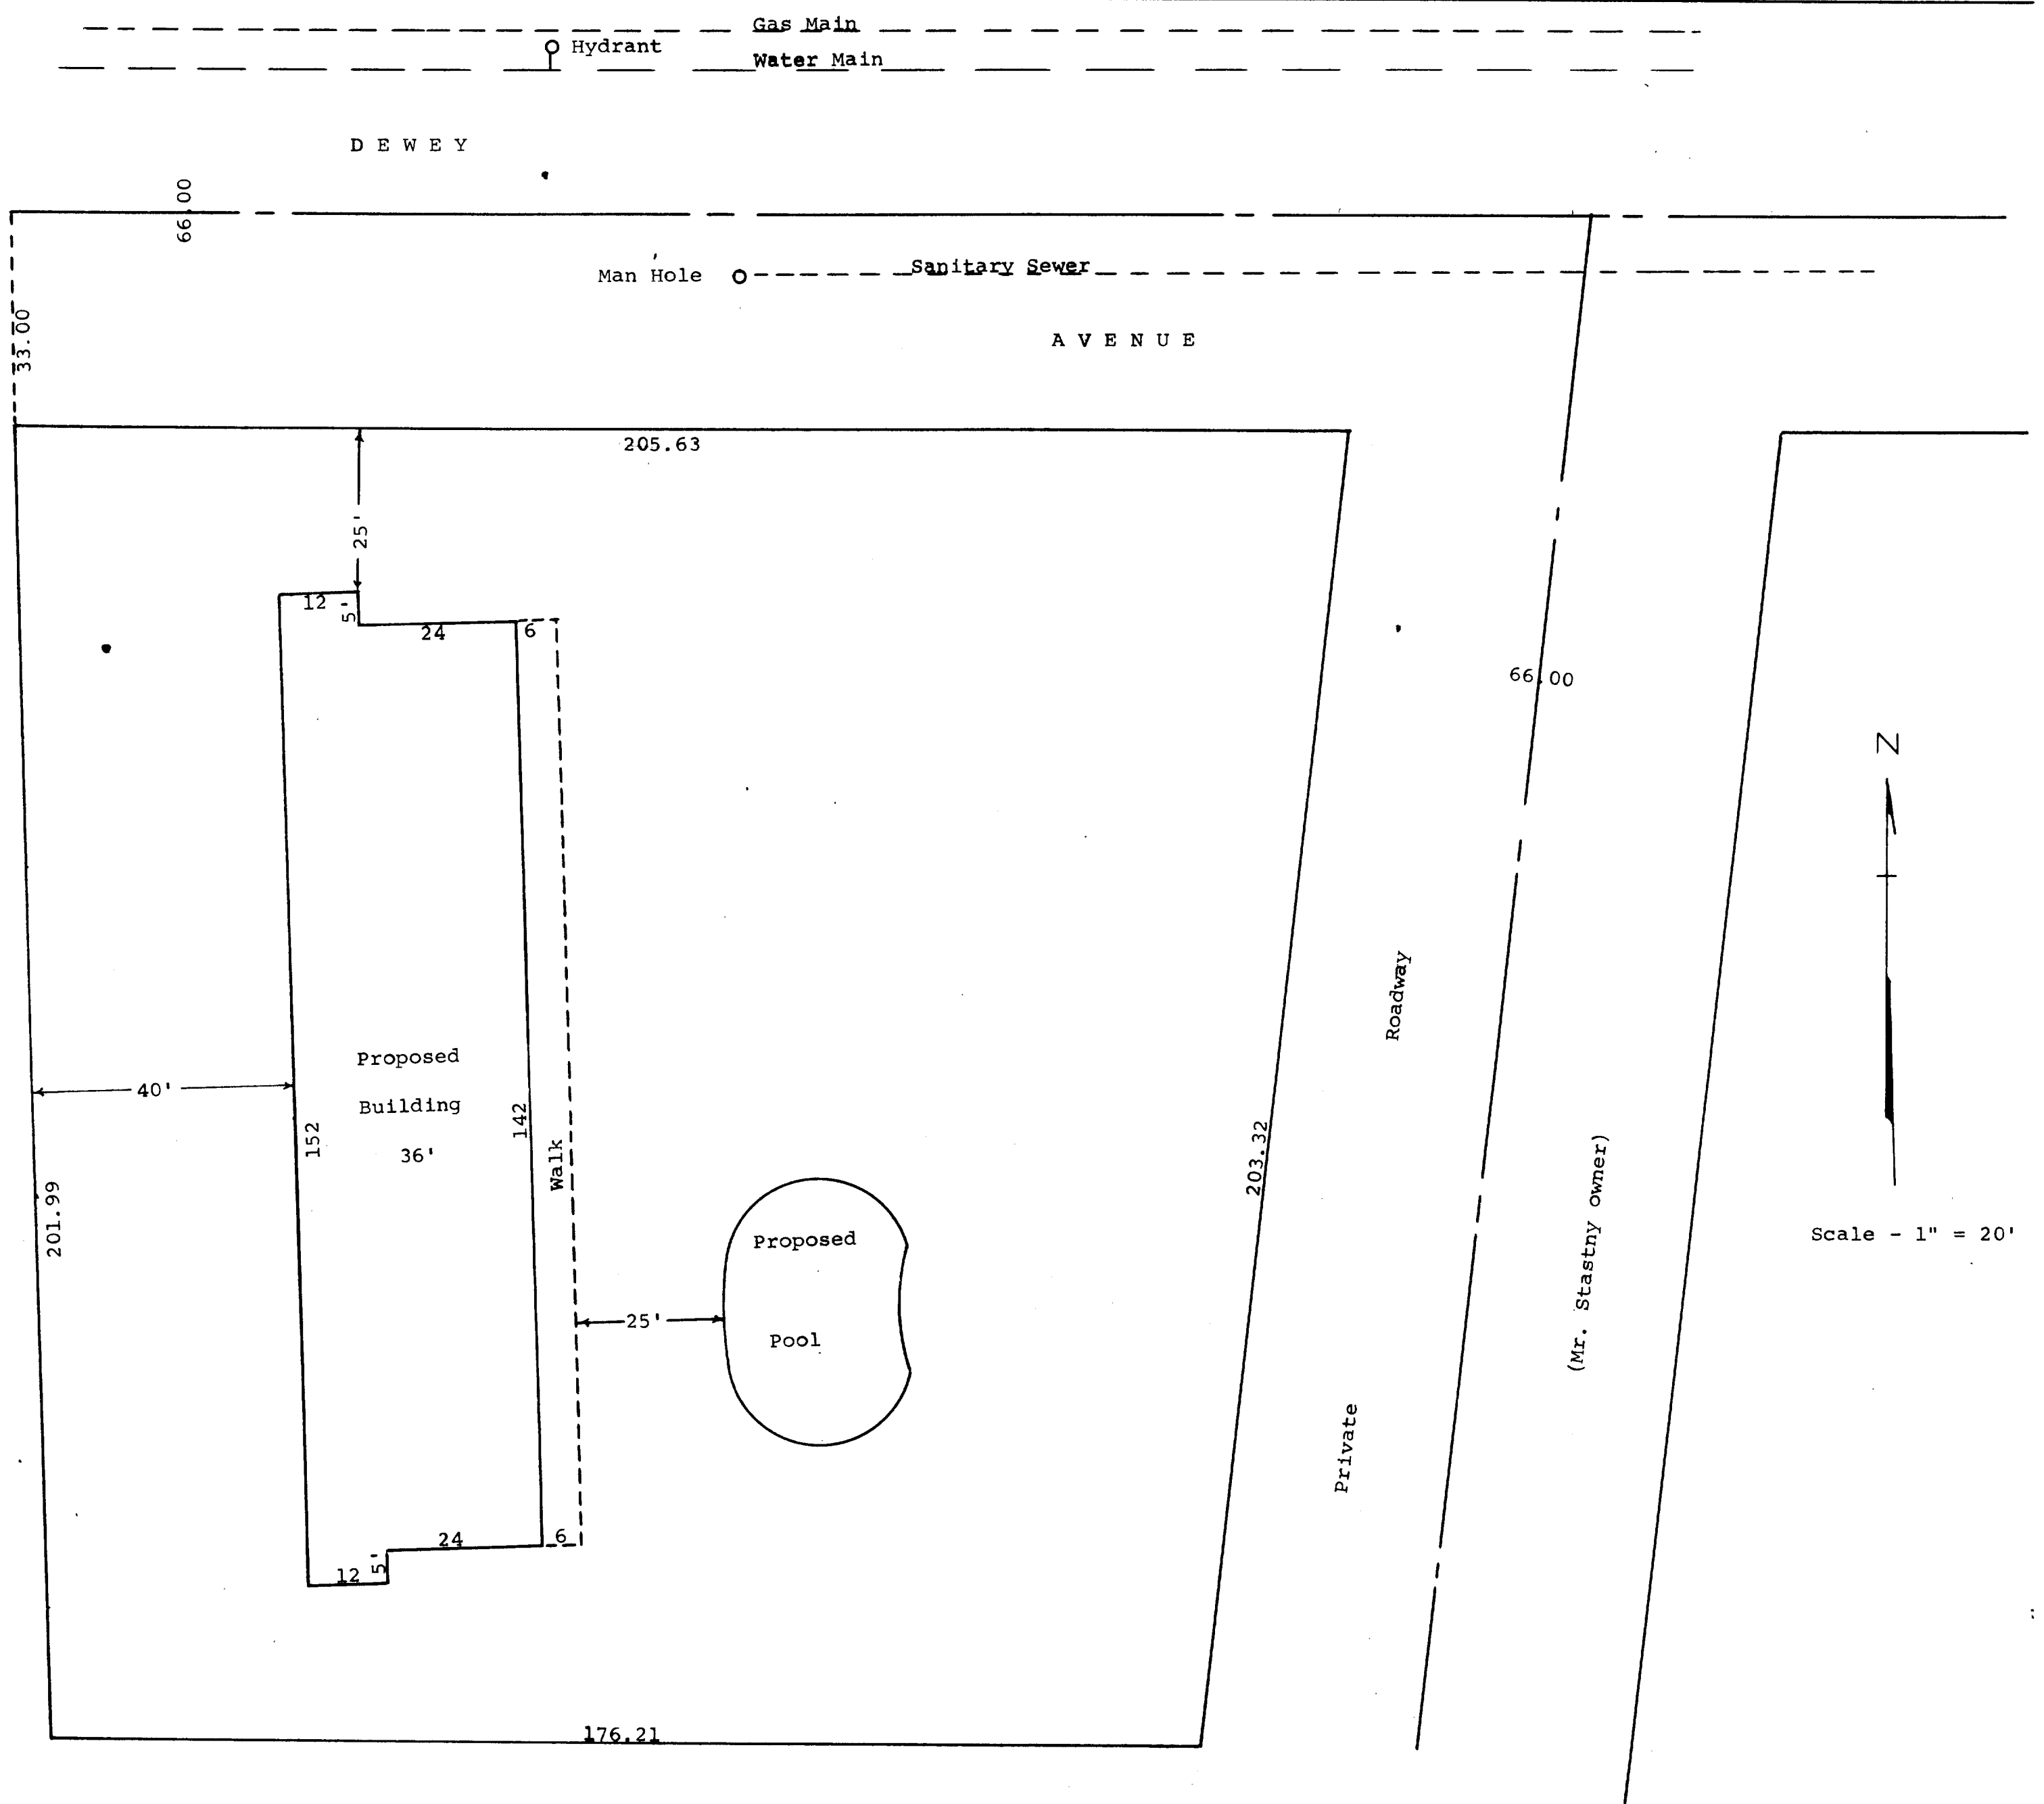

Plat showing proposed layout on a parcel of land located in the South-east  $\frac{1}{4}$  of Section 15, T 1 N R 16 E, Walworth County, Wisconsin.  
January 8, 1964

*George T. Dunham*  
George T. Dunham, Surveyor