


GEORGE T. DUNHAM
SURVEYING & SUBDIVIDING
DELAVAN, WISCONSIN

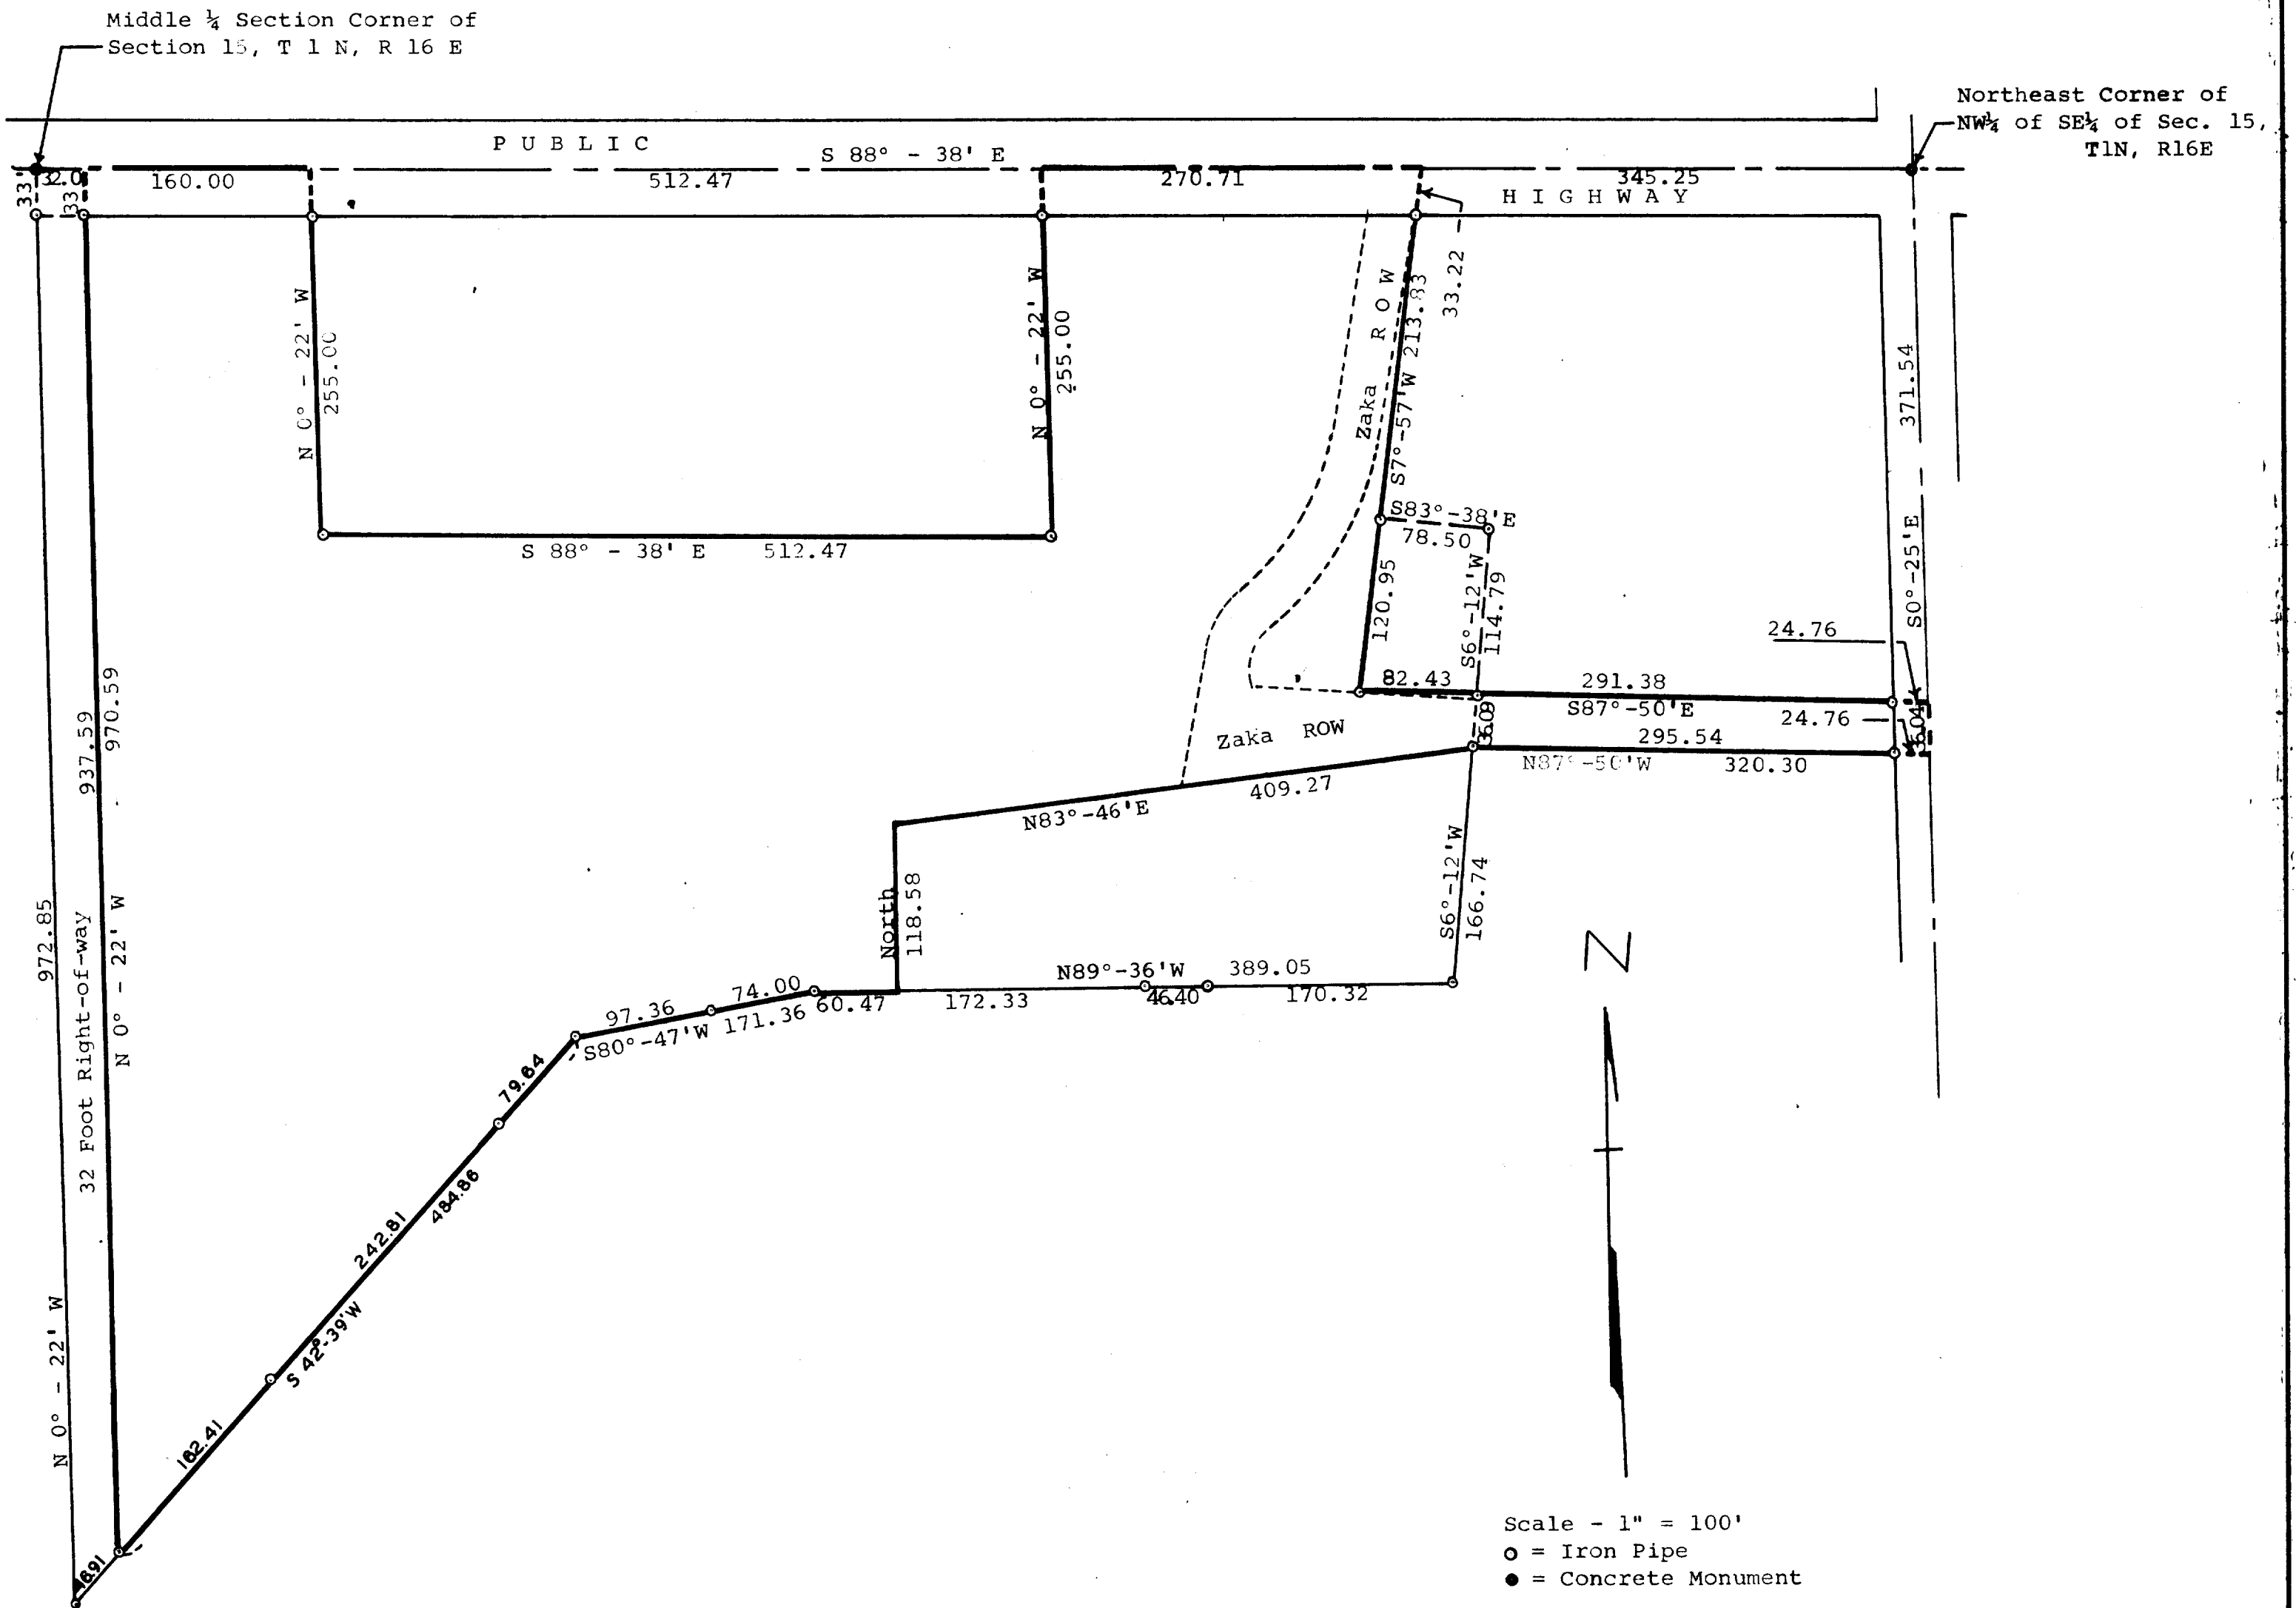

Plat of survey of the Joseph Stastny Property located
in the Southeast $\frac{1}{4}$ of Section 15, T 1 N, R 16 E, and
in Outlot 19 of the Assessors Plat No. 1, Village of
Fontana, Walworth County, Wisconsin.
January 1966

George T. Dunham
George T. Dunham, Surveyor

31
31A W-15-41
40 W-15-42
40A