


DUNHAM SURVEYING, S.C.
SURVEYING & SUBDIVIDING
DELAVER, WISCONSIN 53115

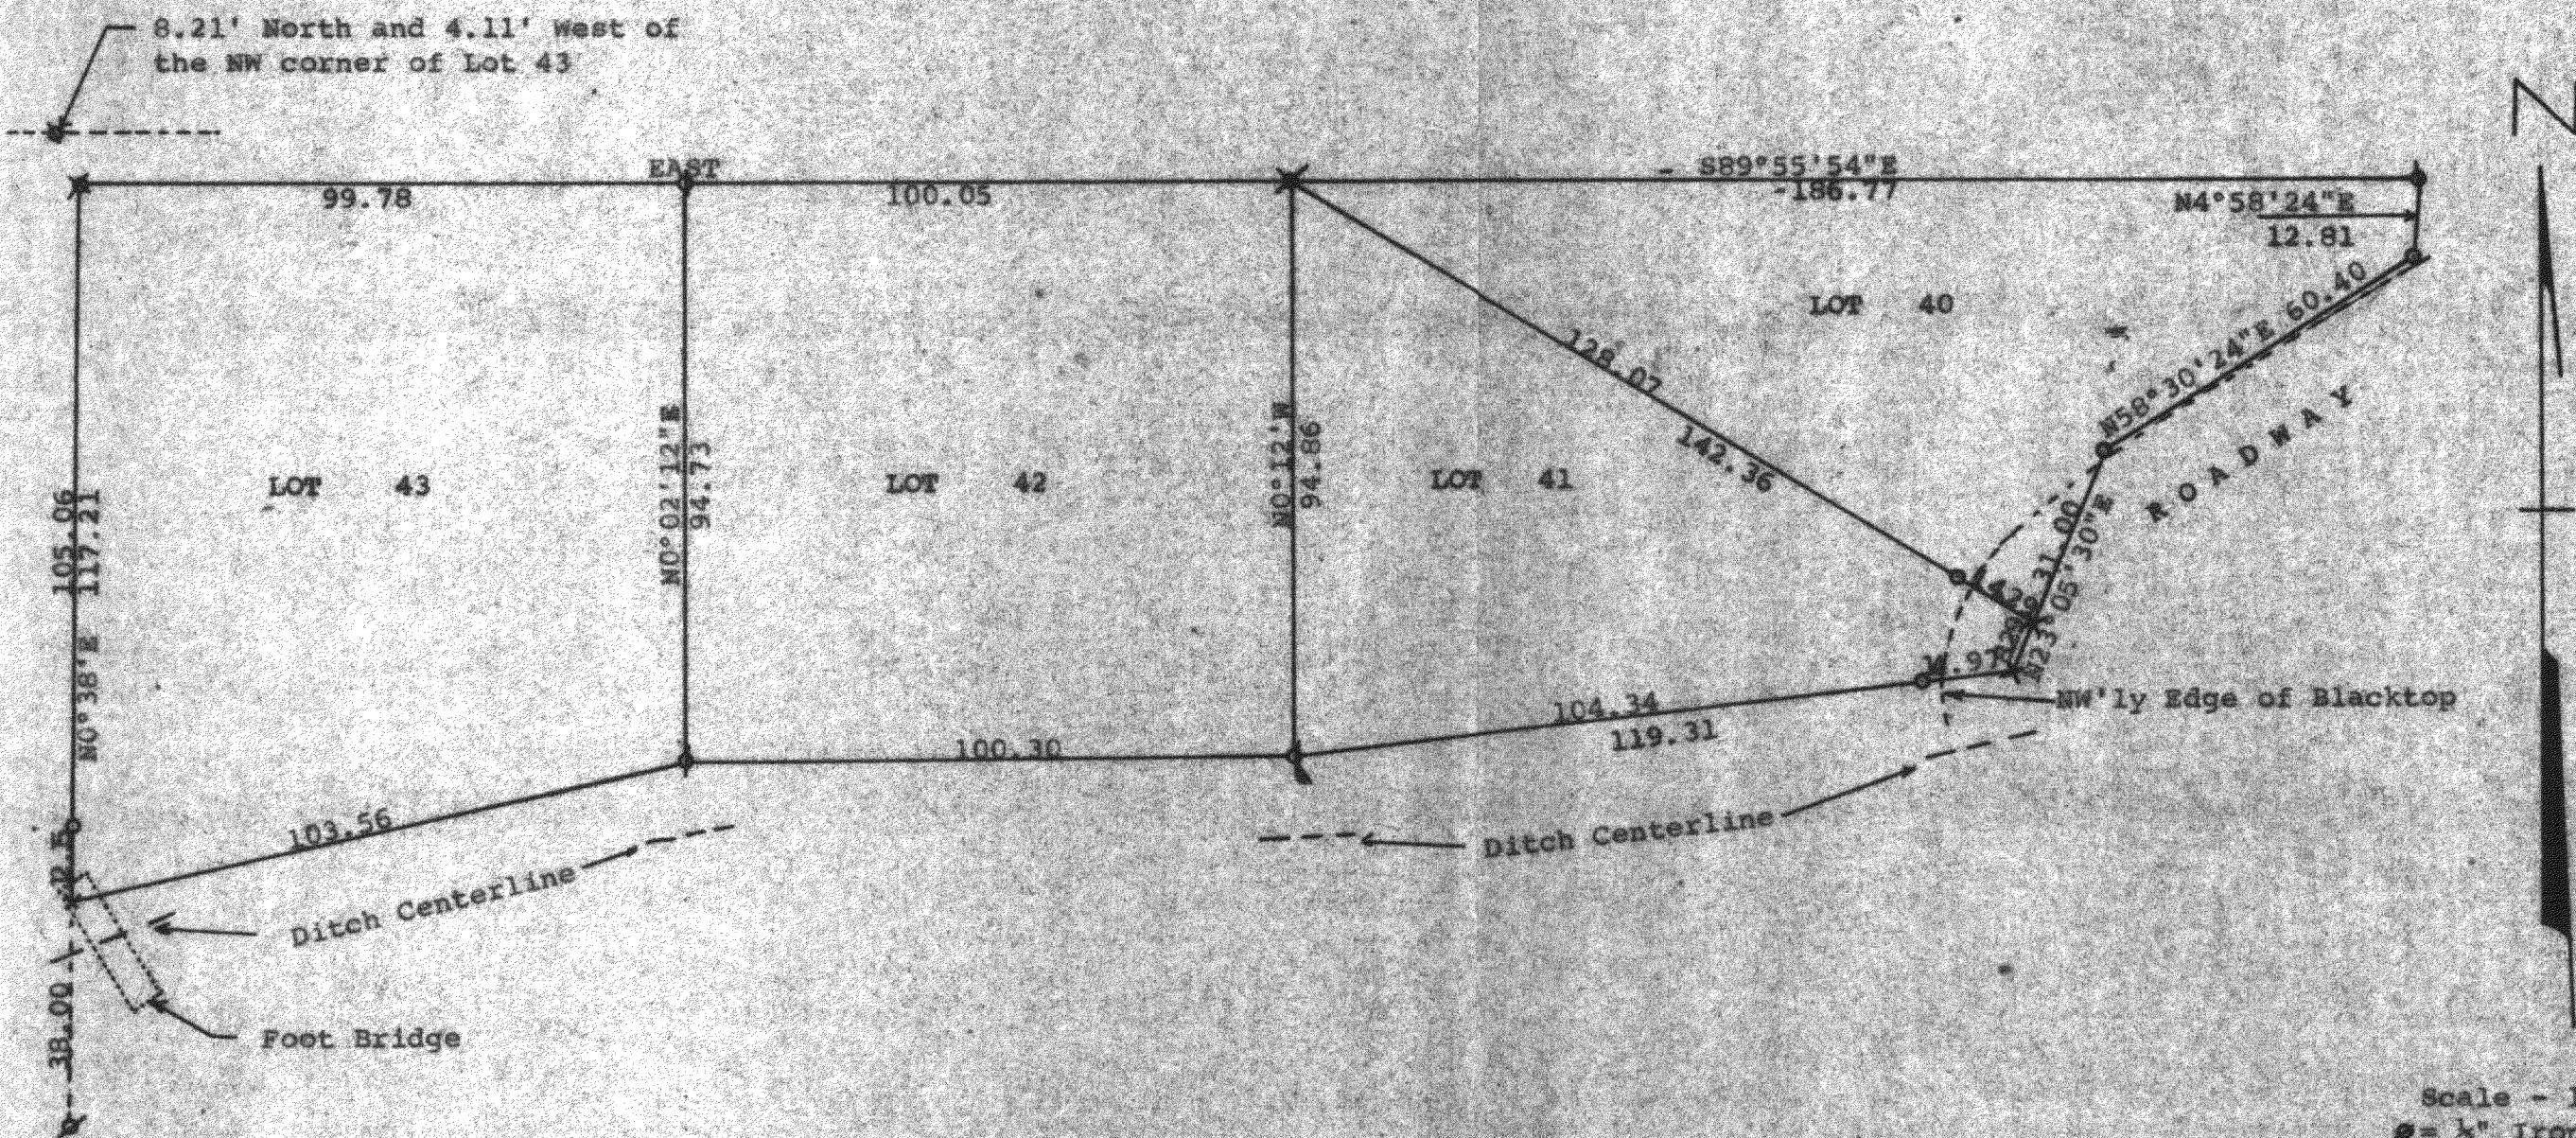

Scale - 1" = 30'

⊙ = 1/2" Iron Pipe Found

⊙ = 3/4" Iron Pipe Found

⊙ = 1" Iron Pipe Found

x = 60 penny spike set in road

o = 3/4" X 24" Iron Pipe Set

⊙ = short 1/2" Iron Pipe Found and reset 3/4" X 24" Iron pipe

Bearings referenced to the assumed bearing of East along the northerly line of Lots 42 & 43

Survey ordered by: The Rauland Agency
118 Kenosha Street
Walworth, WI 53184


STATE OF WISCONSIN)
COUNTY OF WALWORTH)

I, George T. Dunham, Surveyor, certify that I have surveyed the property described as follows:

Lots 40, 41, 42, and 43 of The Revised Plat of The Gardens, a Subdivision located in the Village of Fontana-on-Geneva Lake, Walworth County, Wisconsin

and that the plat shown hereon is a correct representation thereof and shows the size and location of the property, its exterior boundaries, the location of all visible structures and dimensions of all principal buildings thereon, boundary fences, apparent easements, roadways and visible encroachments, if any, and that I have surveyed the property hereon described according to the official records, to the best of my knowledge and belief.

August 31, 1988

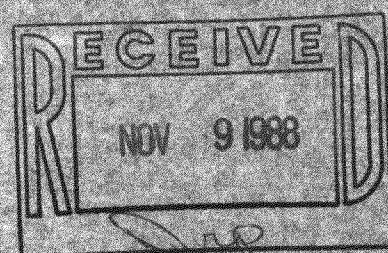

George T. Dunham
George T. Dunham, Surveyor

