



GENEVA LAKE

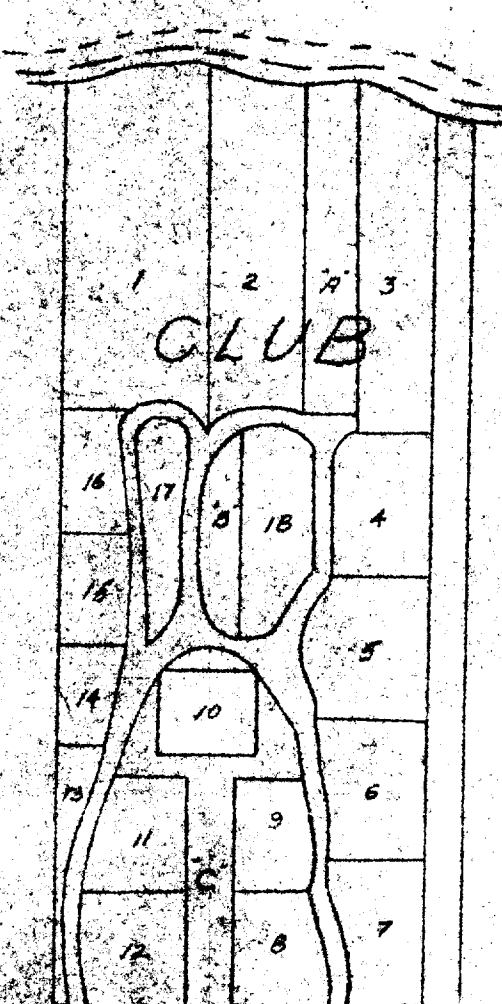

UNIQUE

19

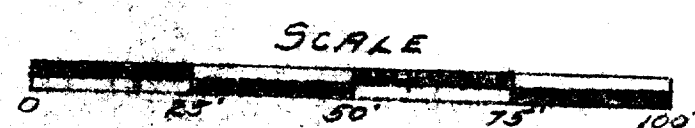

- = CONCRETE MONUMENT
 - ⊗ = 1 1/2" 30" IRON PIPE
 - = 1" 24" IRON PIPE
- 8 FOOT EASEMENT FOR
1. SANITARY SEWERS
 2. WATER MAINS
 3. POWER POLES AND LINES
 4. GAS SERVICE
 5. TELEPHONE POLES AND LINES

PLAT OF SURVEY

LOT 19
CLUB UNIQUE
FOUNTAIN OF GENEVA LAKE
WALWORTH CO. MISSOURI

H. E. Wilson

SCALE 1" = 20' DATE - OCT. 1953

MOULTON
DRIVE

LOT 12

"C"

LOT 8


CHERRY
DRIVE

LOT 7

PUBLIC
STREET

LAKE SHORE DRIVE

66 FT WIDE

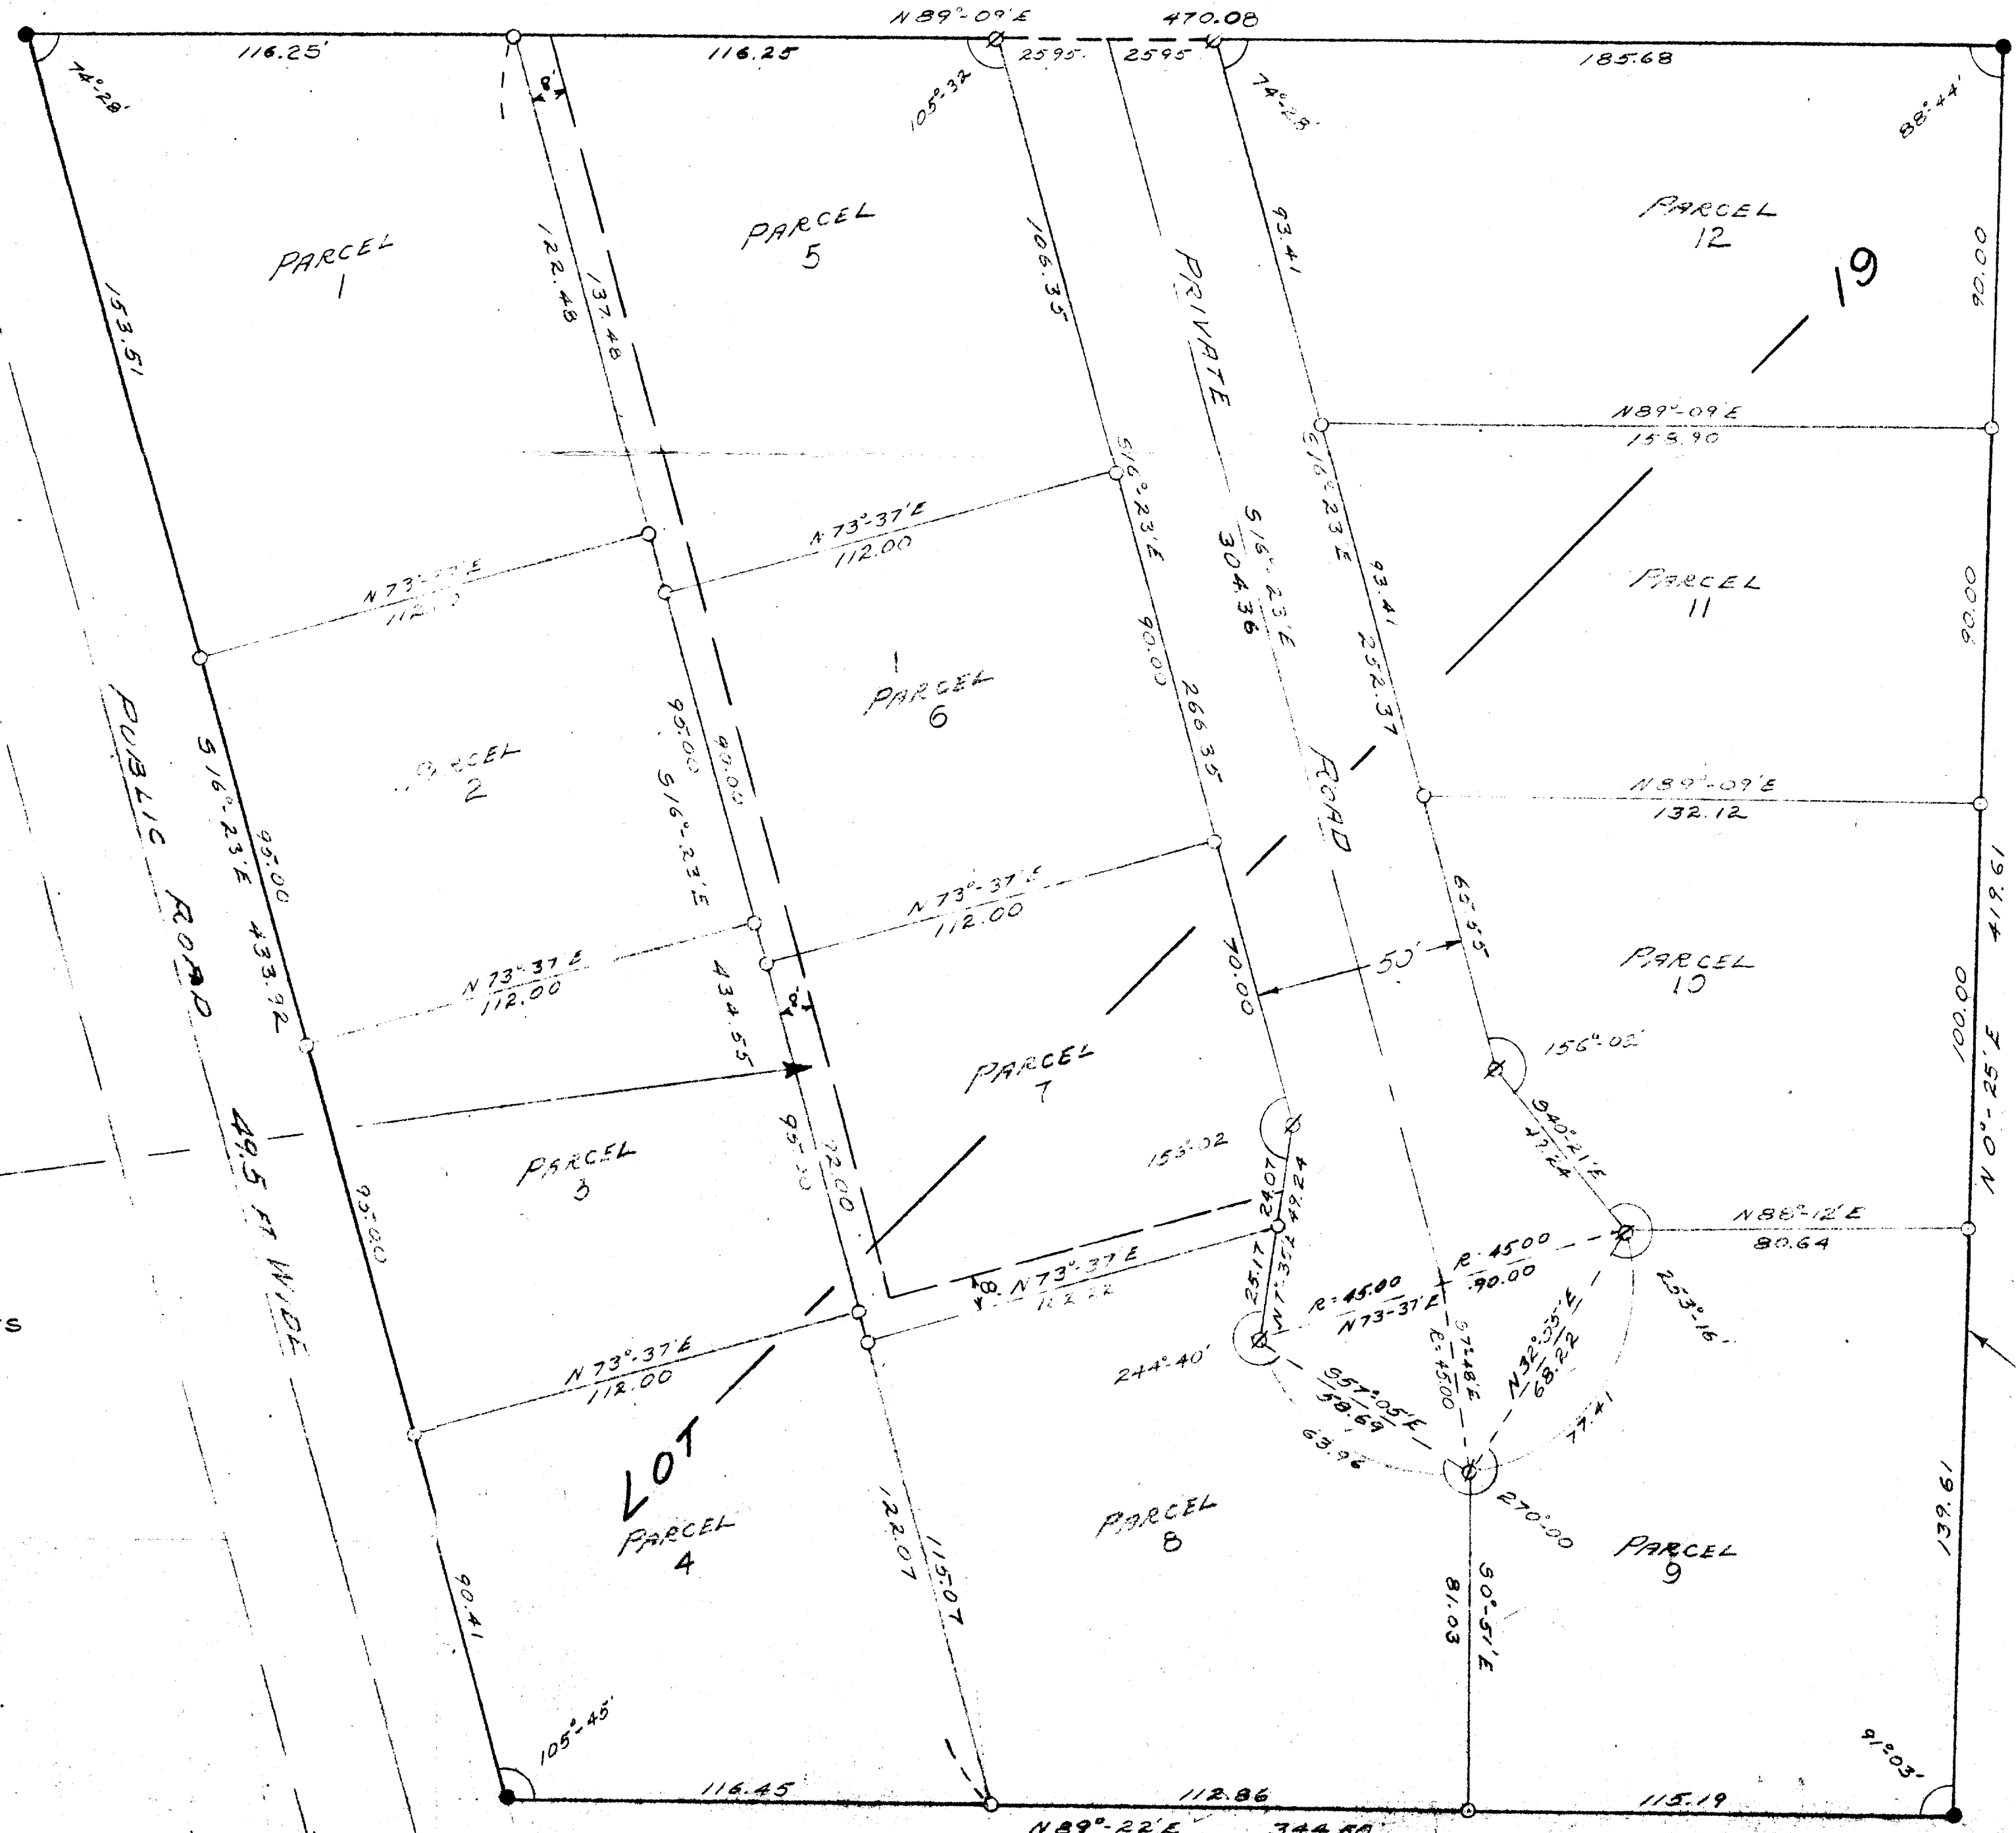

EAST LINE SECTION 14 T1N1R1E