


**HAROLD H. KOLB**REGISTERED PROFESSIONAL LAND SURVEYOR  
LAKE GENEVA, WISCONSIN

SCALE - 1" = 40'

## LEGEND

- ⊕ - IRON PIPE FOUND
- - IRON PIPE PLACED
- - CONCRETE MONUMENT
- x - SPIKE

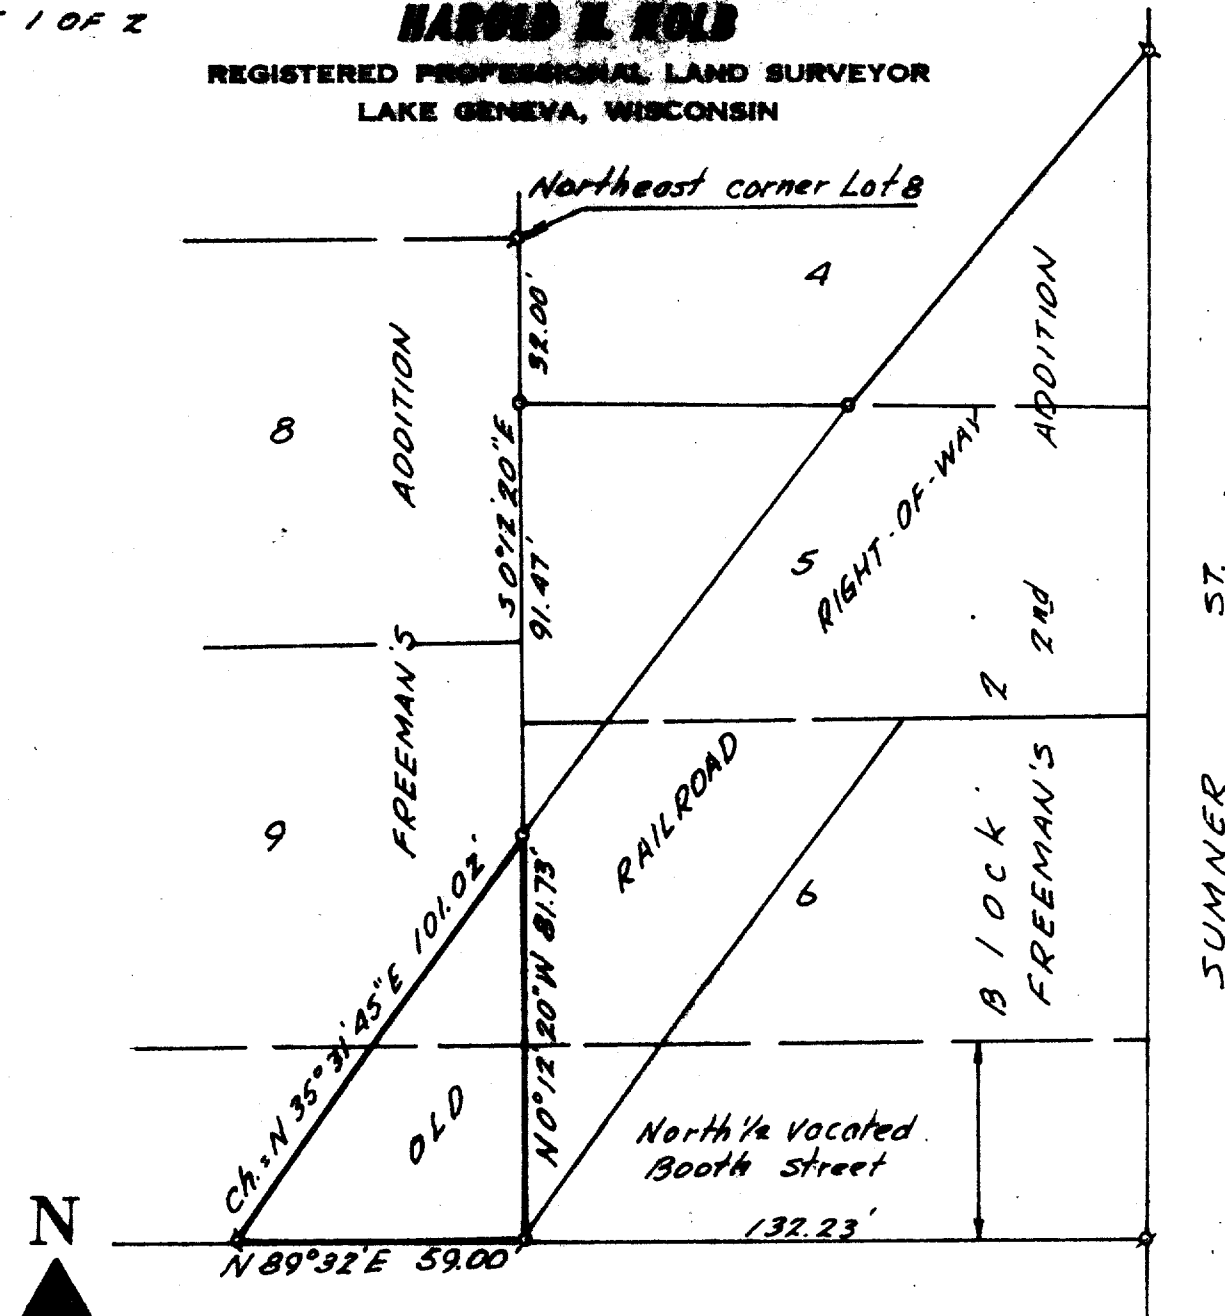

I, HAROLD H. KOLB, DO HEREBY CERTIFY THAT I HAVE SURVEYED THE PROPERTY HEREON DESCRIBED ACCORDING TO THE OFFICIAL RECORDS, AND THAT THE PLAT HEREON IS A CORRECT REPRESENTATION OF THE LOT LINES.

*Harold H. Kolb*

HAROLD H. KOLB  
WISCONSIN REGISTERED LAND SURVEYOR, S-187  
DATE OCT. 3, 1972

TFR-9

TFR 2-7

6-41

# HAROLD H. KOLB

REGISTERED PROFESSIONAL LAND SURVEYOR

415 BROAD STREET

PROFESSIONAL BLDG.

PHONE 414-248-3697

LAKE GENEVA, WISCONSIN 53147

## DESCRIPTION OF

A parcel of land being part of Lot 9, Freeman's Addition and the North  $\frac{1}{2}$  of vacated Booth Street, Village of Genoa City, Walworth County, Wisconsin described as follows: Commencing at the Northeast corner of Lot 8 of said Freemans Addition; thence S  $0^{\circ} 12' 20''$  E 123.47 feet along the East line of said Lots 8 and 9 to the Westerly right-of-way line of an abandoned railroad and the place of beginning; thence continue S  $0^{\circ} 12' 20''$  E 81.73 feet to the center line of vacated Booth Street; thence S  $89^{\circ} 32' W$  59.00 feet along said centerline to the Westerly line of said railroad; thence along the arc of a curve to the right, the radius being 2691.40 feet and the chord bearing N  $35^{\circ} 31' 45''$  E 101.02 feet to the East line of said Lot 9 and the place of beginning.

NOTE: Bearings are assumed.

*Harold H. Kolb*

Harold H. Kolb  
Wisconsin Registered Land Surveyor, S-187

Date Oct. 3, 1972

6-41