

HOME OFFICE
116 E. CHESTNUT STREET
BURLINGTON, WISCONSIN 53105
PHONE: 414-763-2652
414-763-7834


ROBERS & BOYD, INC.
CONSULTING ENGINEERS
LAND SURVEYORS

BRANCH OFFICE
809 - 43RD STREET
KENOSHA, WISCONSIN 53140
PHONE: 414-658-4488

PLAT OF SURVEY
FOR
LYLE ANDRESEN

Part of the Northeast 1/4 of Section 35, T1N., R18E., of the 4th P.M. Village of Genoa City, County of Walworth, State of Wisconsin, and more particularly described as follows: Commence at the Northwest corner of Block 2 of Gifford's Addition to the Village of Genoa City, a recorded plat, thence North along the extension of the East line of Summit Street, 50.00 feet; thence North $89^{\circ}16'30''$ West along the North line of Gifford Street, 137.00 feet to the point of beginning of the following described parcel; thence continue North $89^{\circ}16'30''$ West along the North line of Gifford Street, 75.00 feet; thence North 135.00 feet; thence South $89^{\circ}16'30''$ East, 75.00 feet; thence South 135.00 feet to the point of beginning.

Containing 10,216 square feet.

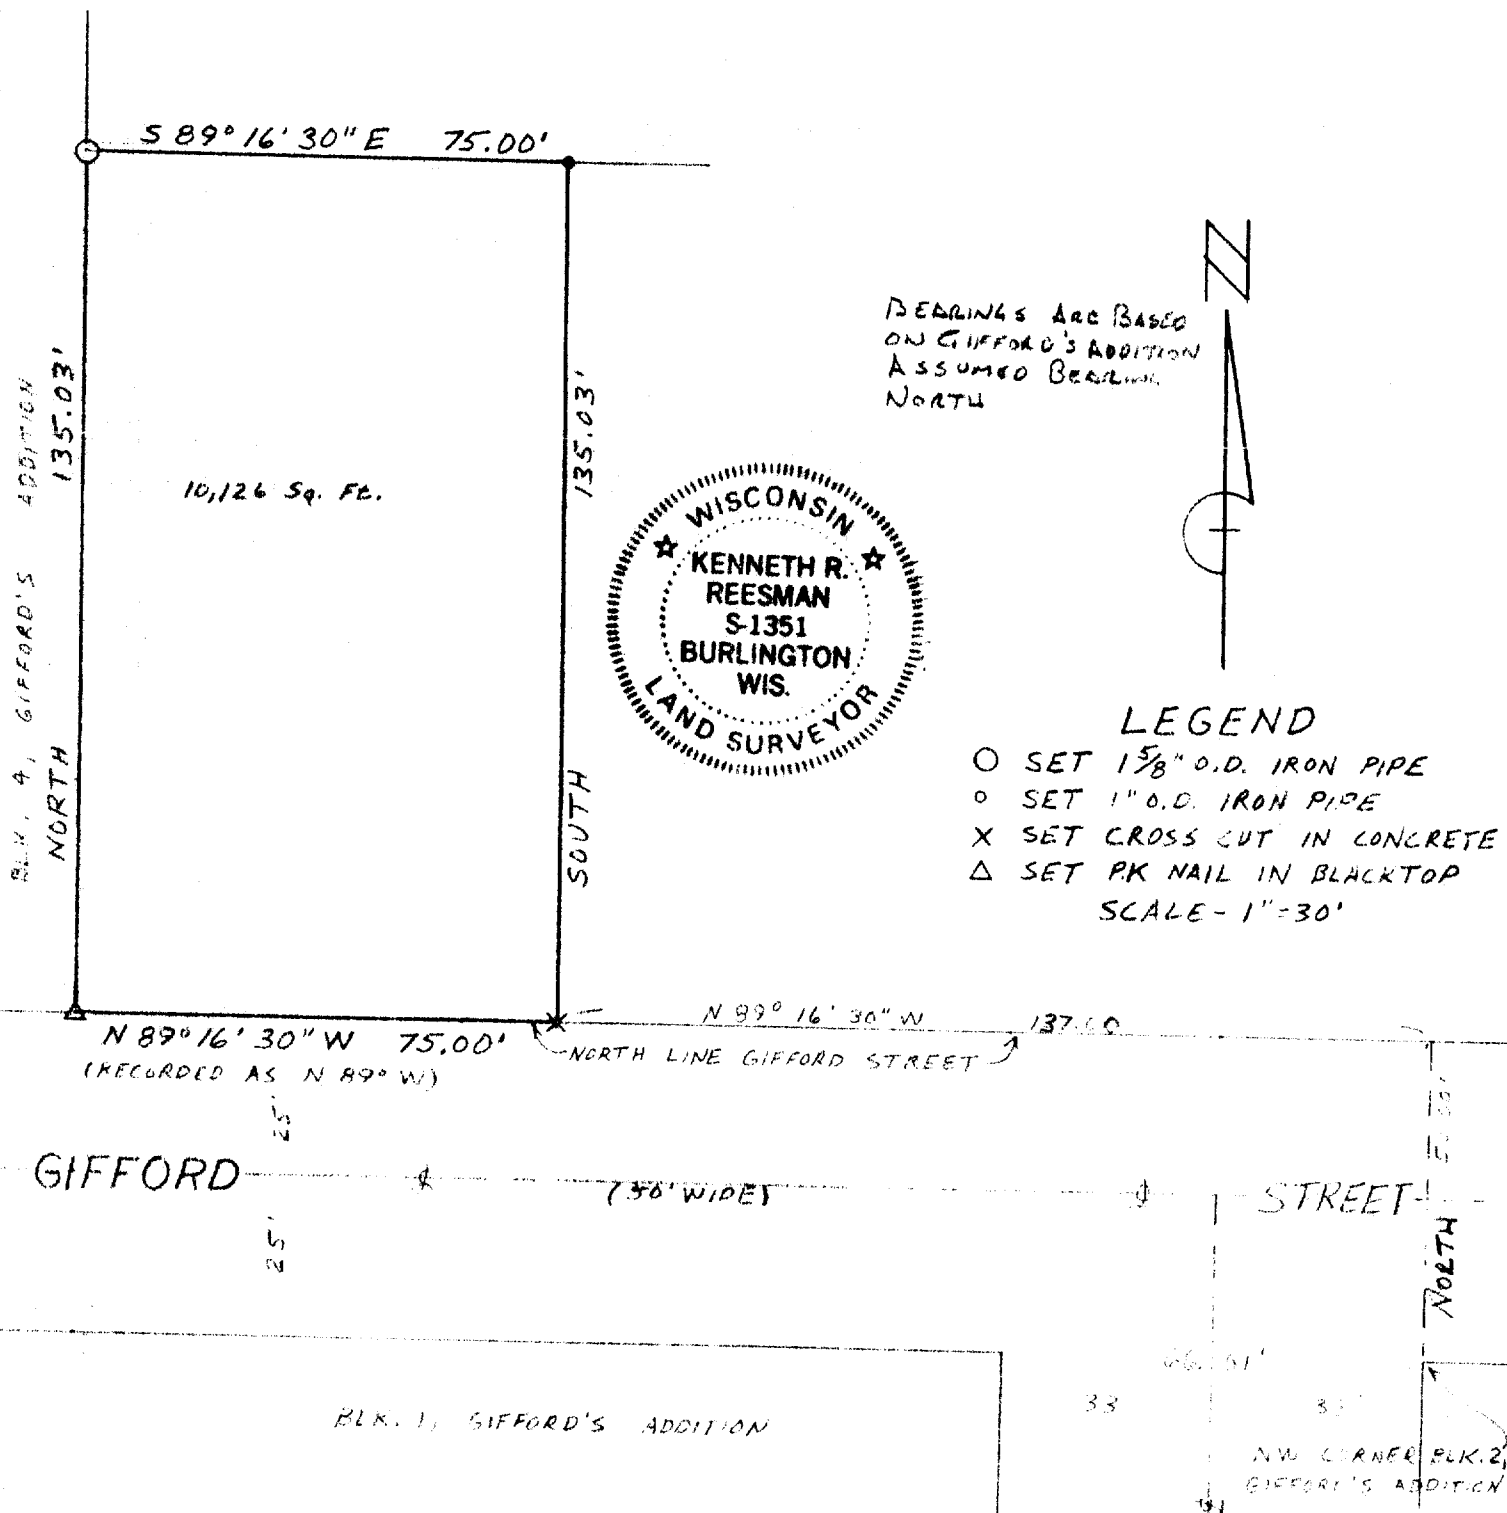

"I CERTIFY THAT I HAVE SURVEYED THE ABOVE DESCRIBED PROPERTY AND THAT THE ABOVE PLAT IS AN ACCURATE SURVEY AND A TRUE REPRESENTATION THEREOF AND CORRECTLY SHOWS THE EXTERIOR BOUNDARY LINES AND LOCATION OF BUILDINGS ON SAID PROPERTY AND THE CORRECT MEASUREMENTS THEREOF."

Kenneth R. Reesman
WISCONSIN REGISTERED LAND SURVEYOR

11/17/77
DATE

77250-B
JOB NUMBER