

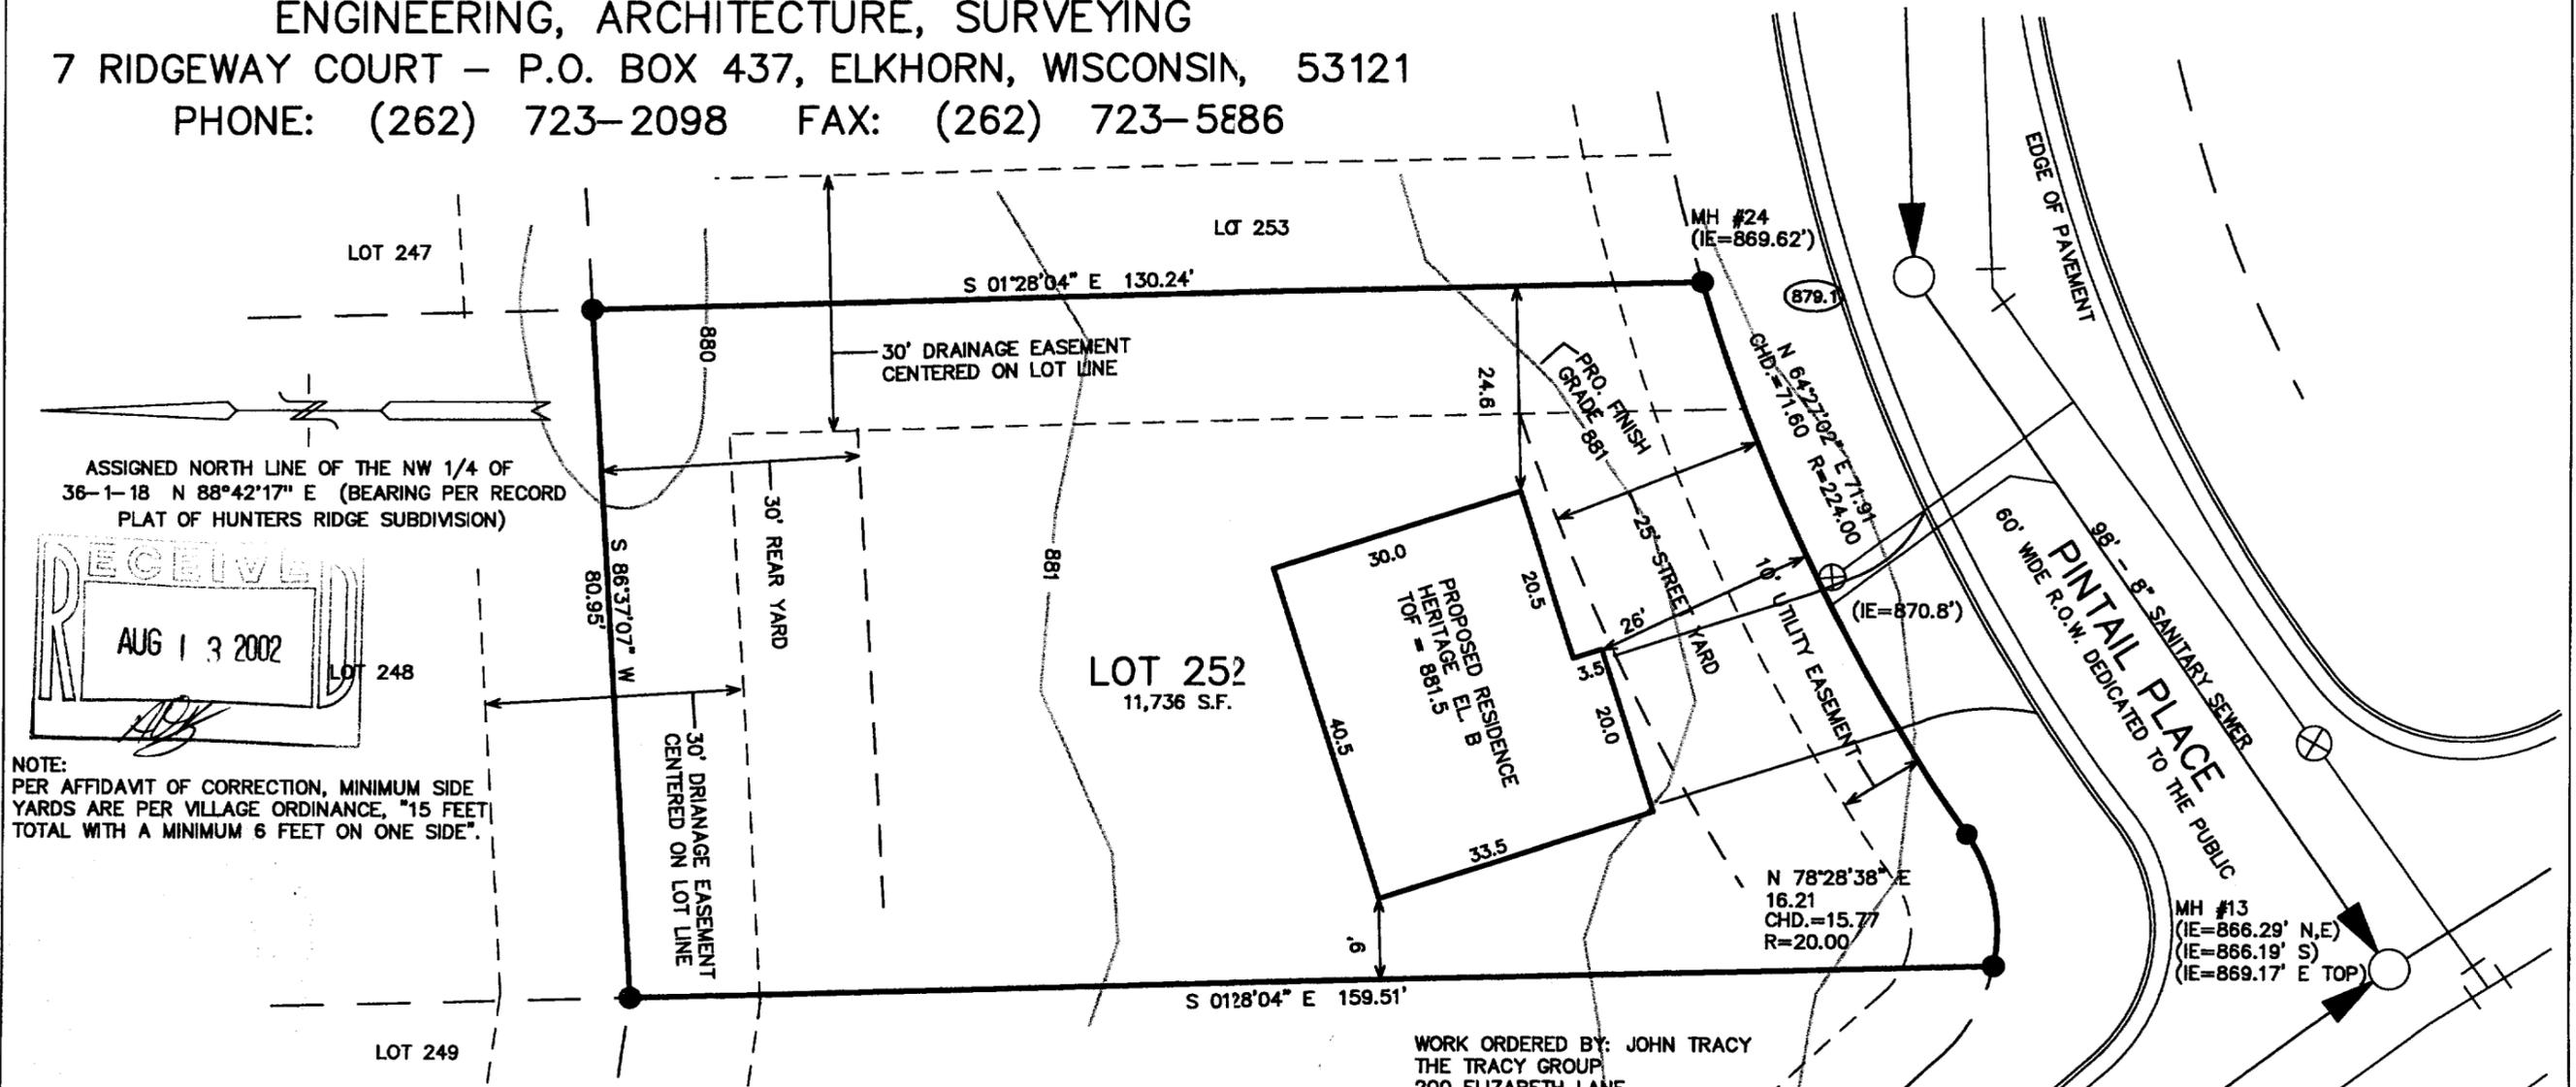


FARRIS, HANSEN & ASSOCIATES, INC.

ENGINEERING, ARCHITECTURE, SURVEYING
 7 RIDGEWAY COURT – P.O. BOX 437, ELKHORN, WISCONSIN, 53121
 PHONE: (262) 723-2098 FAX: (262) 723-5886

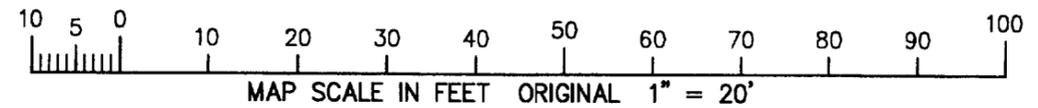

ASSIGNED NORTH LINE OF THE NW 1/4 OF
 36-1-18 N 88°42'17\" E (BEARING PER RECORD
 PLAT OF HUNTERS RIDGE SUBDIVISION)

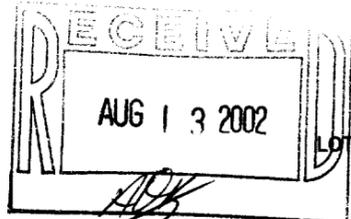

NOTE:
 PER AFFIDAVIT OF CORRECTION, MINIMUM SIDE
 YARDS ARE PER VILLAGE ORDINANCE, "15 FEET"
 TOTAL WITH A MINIMUM 6 FEET ON ONE SIDE".

NOTE: COPIES OF THIS MAP TO WHICH THE FOLLOWING CERTIFICATE WILL APPLY SHOW SURVEYOR'S ORIGINAL SEAL AND SIGNATURE
 IN RED INK. COPIES BY ANY OTHER MEANS MAY HAVE ALTERATIONS WHICH DO NOT REPRESENT THE SURVEYOR'S WORK PRODUCT.

I HEREBY CERTIFY THAT THE ABOVE DESCRIBED PROPERTY HAS BEEN SURVEYED UNDER MY DIRECTION AND THAT THE ABOVE MAP IS A TRUE REPRESENTATION
 THEREOF AND SHOWS THE SIZE AND LOCATION OF THE PROPERTY, ITS EXTERIOR BOUNDARIES, THE LOCATION OF ALL VISIBLE STRUCTURES, AND DIMENSIONS OF
 ALL PRINCIPLE BUILDINGS THEREON, BOUNDARY FENCES, APPARENT EASEMENTS, ROADWAYS, AND VISIBLE ENCROACHMENTS, IF ANY. THIS SURVEY IS MADE FOR
 THE USE OF THE PRESENT OWNERS OF THE PROPERTY, AND ALSO THOSE WHO PURCHASE, MORTGAGE, OR GUARANTEE THE TITLE THERETO WITHIN ONE YEAR FROM
 THE DATE HEREOF.

DATED: JULY 17, 2002

Peter S. Gordon
 PETER S. GORDON R.L.S. 2101

PROJECT 4939.252

SHEET 1 OF 1

- = FOUND IRON REBAR STAKE
- = FOUND CONCRETE COUNTY MONUMENT
- ⊗ = PROPOSED TOP OF CURB ELEVATION

WORK ORDERED BY: JOHN TRACY
 THE TRACY GROUP
 200 ELIZABETH LANE
 GENOA CITY, WI 53128

PLAT OF SURVEY

LOT 252 OF HUNTERS RIDGE SUBDIVISION ADDITION NO. 1

LOCATED IN PART OF THE NW 1/4 & SW 1/4 OF THE NW 1/4 OF
 SECTION 36, TOWN 1 NORTH, RANGE 18 EAST
 VILLAGE OF GENOA CITY, WALWORTH COUNTY, WISCONSIN

THR1-63

006-1036