


**HAROLD H. KOLB**

**REGISTERED PROFESSIONAL LAND SURVEYOR  
LAKE GENEVA, WISCONSIN**

Fellows Street 60' wide

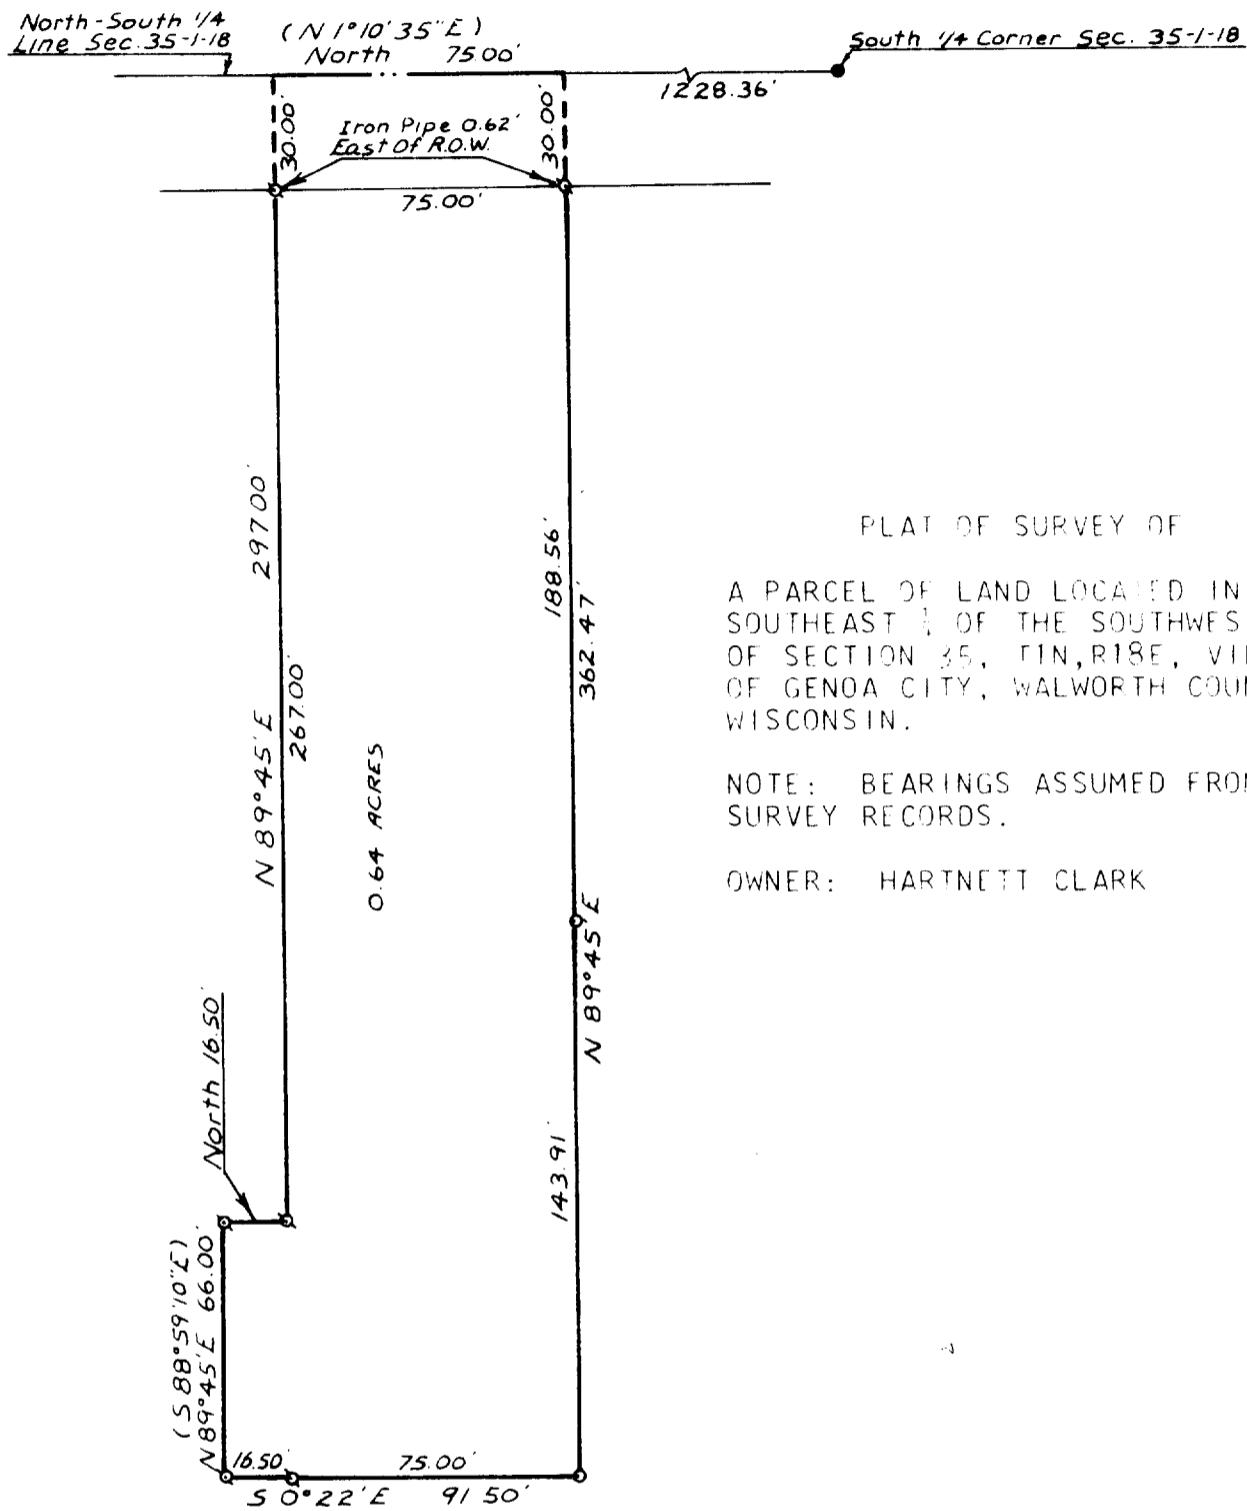

PLAT OF SURVEY OF

A PARCEL OF LAND LOCATED IN THE SOUTHEAST  $\frac{1}{4}$  OF THE SOUTHWEST  $\frac{1}{4}$  OF SECTION 35, T1N, R18E, VILLAGE OF GENOA CITY, WALWORTH COUNTY, WISCONSIN.

NOTE: BEARINGS ASSUMED FROM PREVIOUS SURVEY RECORDS.

OWNER: HARTNETT CLARK

TUGC-514

N

Scale: 1": 50'

## LEGEND

I, HAROLD H. KOLB, DO HEREBY CERTIFY THAT I HAVE SURVEYED THE PROPERTY HEREON DESCRIBED ACCORDING TO THE OFFICIAL RECORDS, AND THAT THE PLAT HEREON IS A CORRECT REPRESENTATION OF THE LOT LINES.

*Harold H. Kolb*  
HAROLD H. KOLB  
WISCONSIN REGISTERED LAND SURVEYOR, S-187  
DATE *Nov. 3, 1977*

- - IRON PIPE PLACED. 1" x 24" 1.13 LB./LIN. FT.
- - CONCRETE MONUMENT. 5" DIA. x 30"
- ◊ - IRON PIPE FOUND ( ) - AS PLATTED

6-104