


PLAT OF SURVEY

LOTS 1 & 2 OF CERTIFIED SURVEY MAP NO. 3419

RECORDED IN VOL. 19 ON PG. 287 AS DOC. NO. 506421

LOCATED IN PART OF THE SW 1/4 OF THE SW 1/4 OF SECTION 36,
TOWN 1 NORTH, RANGE 18 EAST, VILLAGE OF GENOA CITY,
WALWORTH COUNTY, WISCONSIN

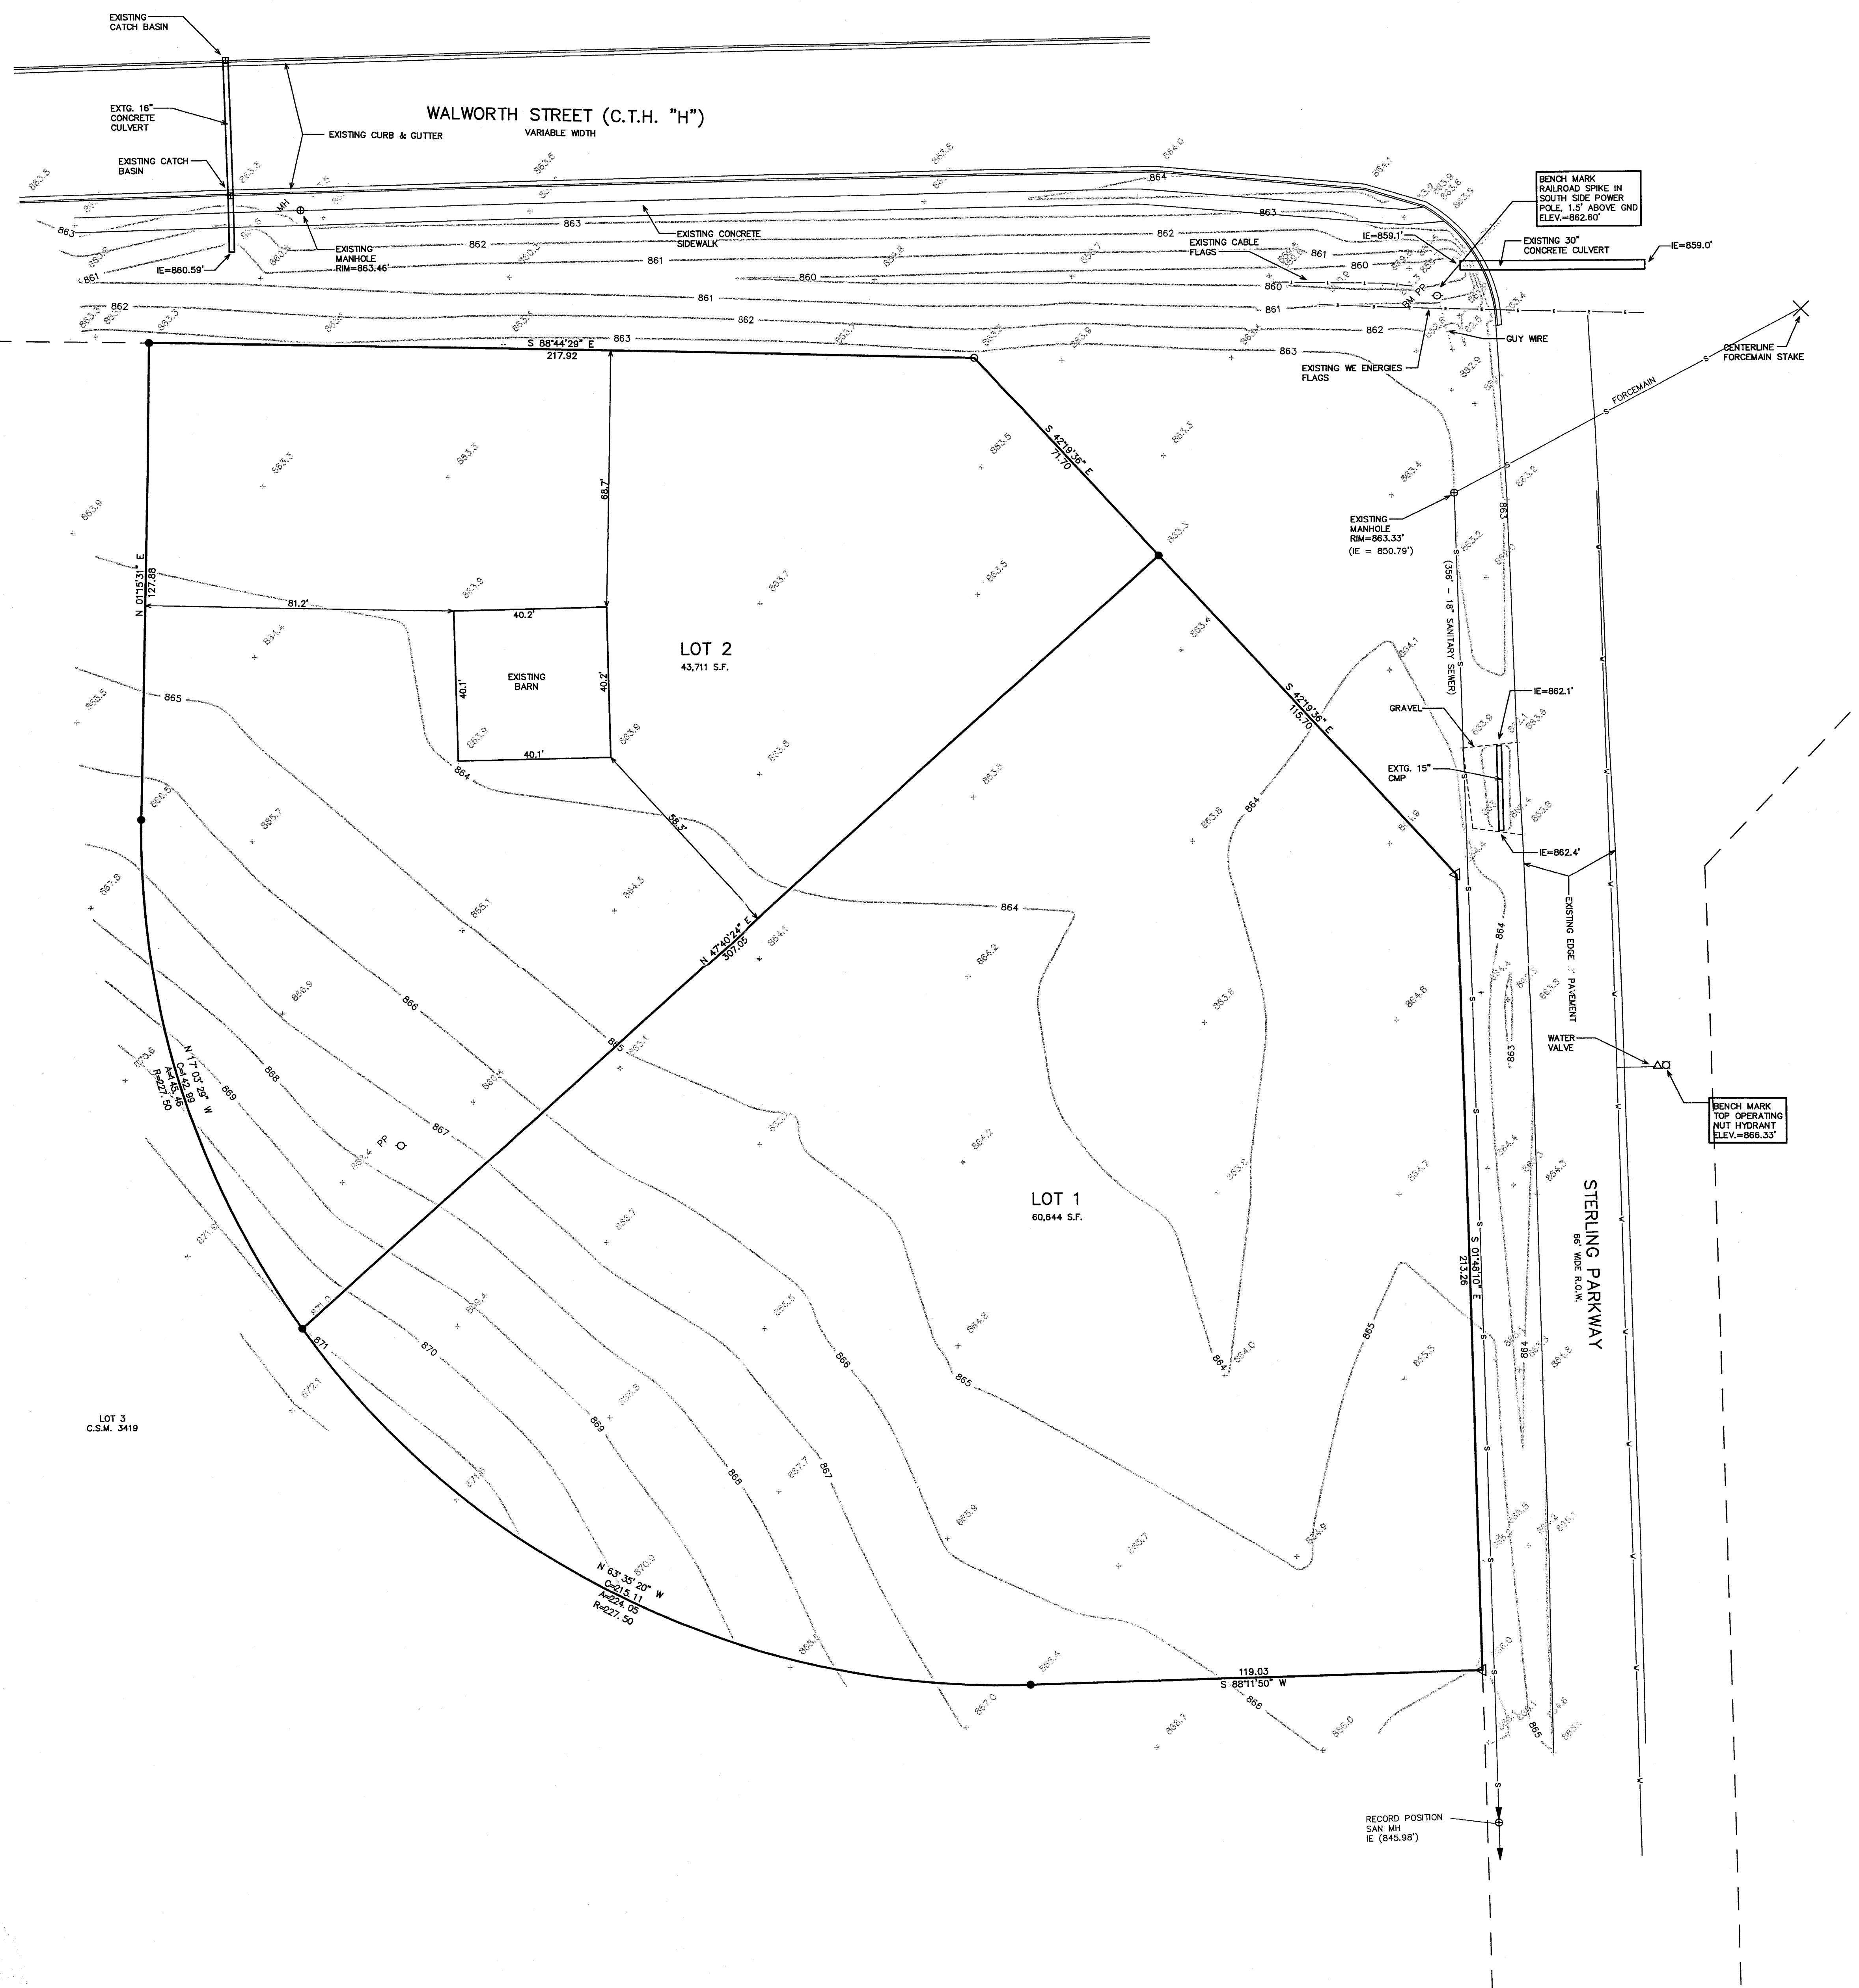

LEGEND
○ = FOUND IRON PIPE STAKE
● = FOUND IRON REBAR STAKE
(XXX) = RECORDED AS
△ = SET NAIL


10 5 0 10 20 30 40 50 60 70 80 90 100
MAP SCALE IN FEET ORIGINAL 1" = 20'

NOTE: COPIES OF THIS MAP TO WHICH THE FOLLOWING CERTIFICATE WILL APPLY SHOW THE SURVEYOR'S ORIGINAL SEAL AND SIGNATURE IN RED INK. COPIES BY ANY OTHER MEANS MAY HAVE ALTERATIONS WHICH DO NOT REPRESENT THE SURVEYOR'S WORK PRODUCT.

I HEREBY CERTIFY THAT THE ABOVE DESCRIBED PROPERTY HAS BEEN SURVEYED UNDER MY DIRECTION AND THAT THE ABOVE MAP IS A TRUE REPRESENTATION THEREOF AND SHOWS THE SIZE AND LOCATION OF THE PROPERTY AND ITS EXTERIOR BOUNDARIES. THIS SURVEY IS MADE FOR THE USE OF THE PRESENT OWNERS OF THE PROPERTY, AND ALSO THOSE WHO PURCHASE, MORTGAGE, OR GUARANTEE THE TITLE THEREIN WITHIN ONE YEAR FROM THE DATE HEREOF.

DATED: MAY 21, 2004

Peter S. Gordon
PETER S. GORDON R.L.S. 2101

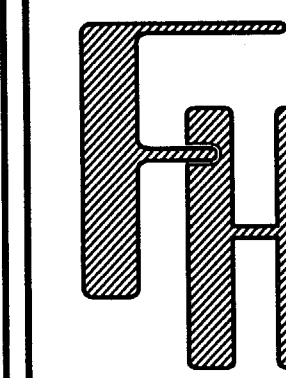


WORK ORDERED BY -
TDI & ASSOCIATES
N8 W2235 JOHNSON, SUITE B4
WAUKESHA, WI. 53186

FARRIS, HANSEN & ASSOCIATES, INC.
ENGINEERING - ARCHITECTURE - SURVEYING
7 RIDGWAY COURT P.O. BOX 437
ELKHORN, WISCONSIN 53121
OFFICE: (262) 723-2098 FAX: (262) 723-5886

REVISIONS





PROJECT NO.
4608_04
DATE
05/21/2004
SHEET NO.
1 OF 2

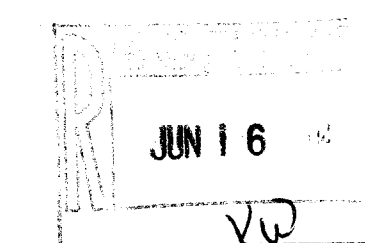

TA241900001 + TA341900002

006-1185

5/21/2004 3:17:00 PM C:\Users\jcsa\OneDrive\Documents\4608_04.dwg

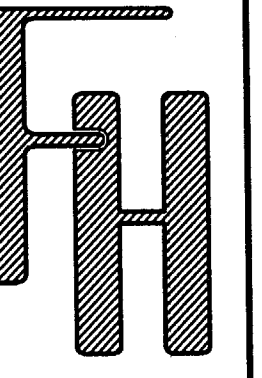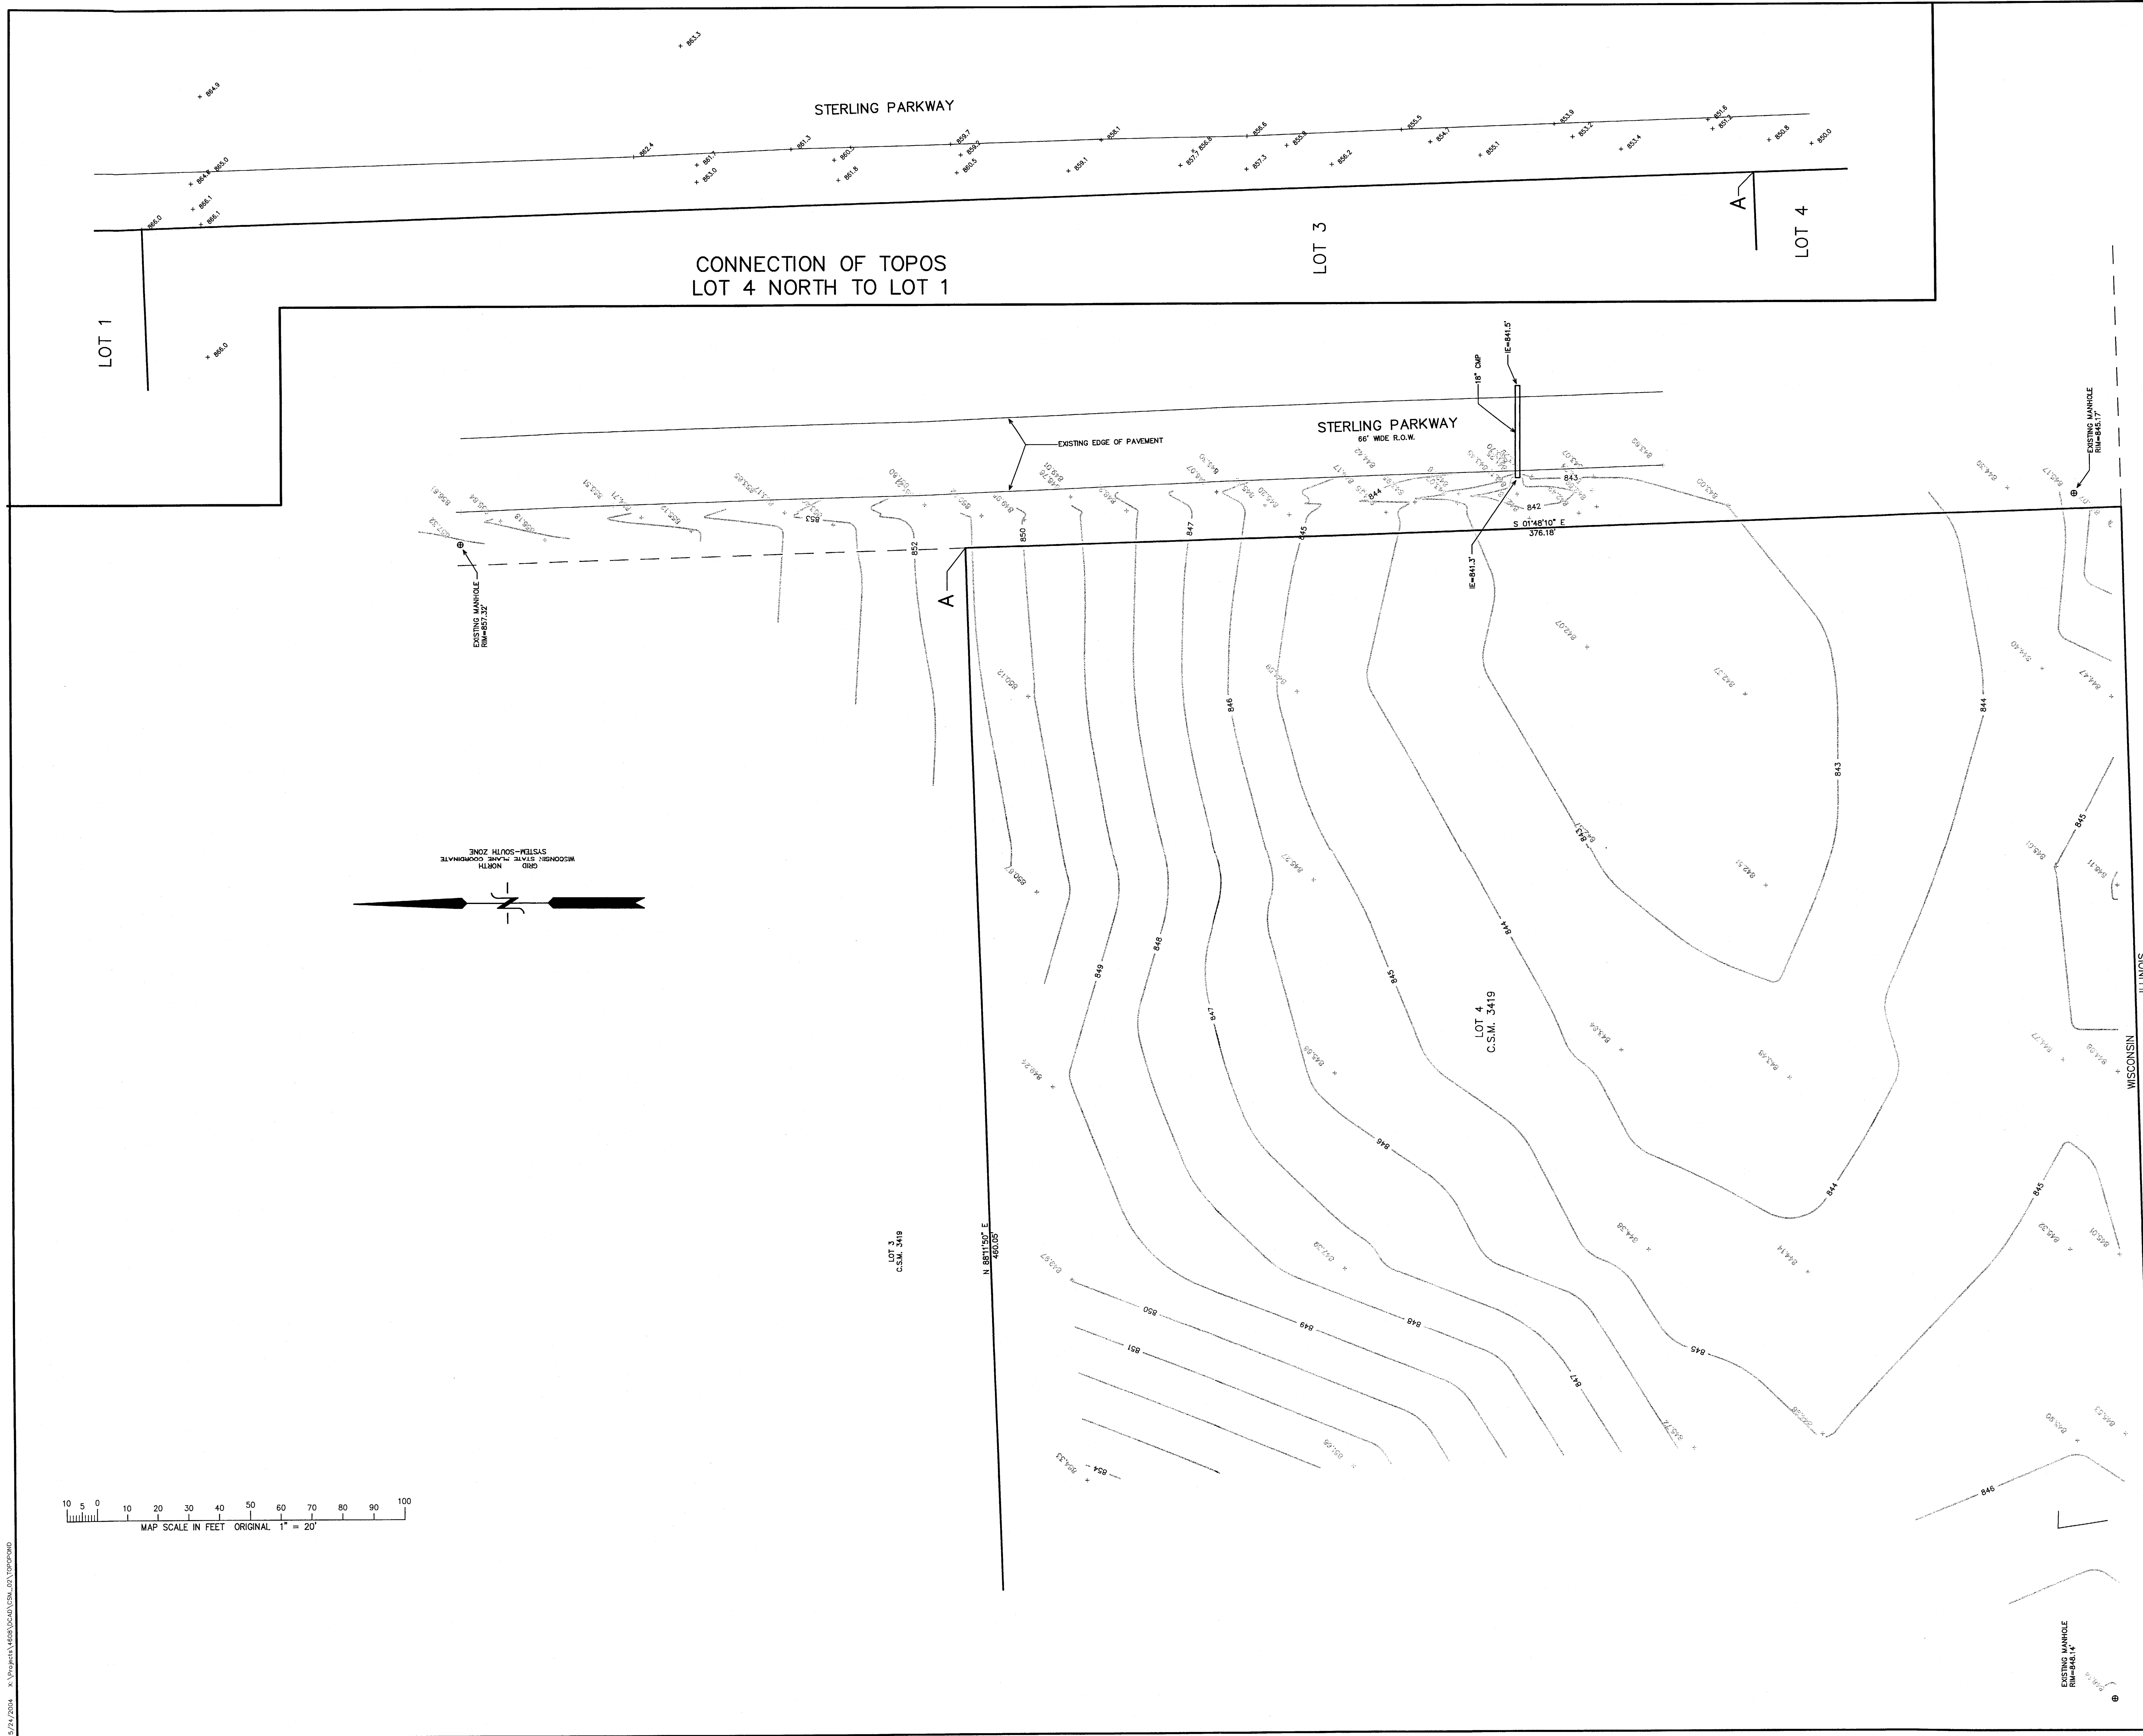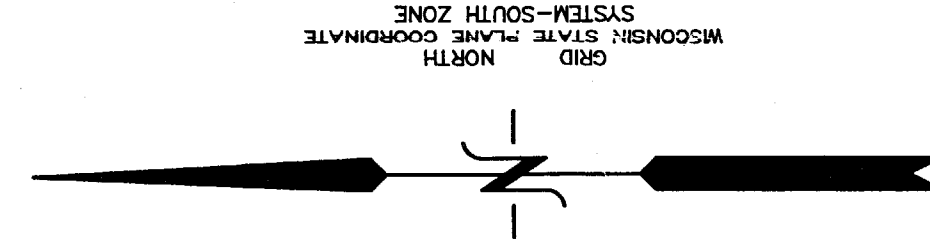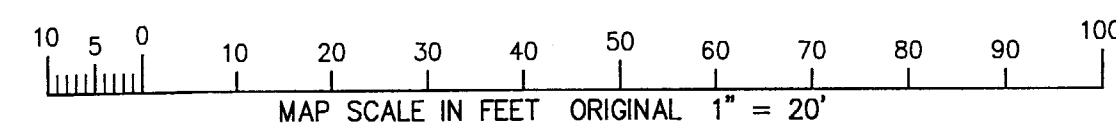

— WORK ORDERED BY —
TDI & ASSOCIATES
N8 W2235 JOHNSON, SUITE B4
WAUKESHA, WI. 53186

FARRIS, HANSEN & ASSOCIATES, INC.
ENGINEERING — ARCHITECTURE — SURVEYING
7 RIDGWAY COURT P.O. BOX 437
ELKHORN, WISCONSIN 53121
OFFICE (262) 723-2098 FAX: (262) 723-5886

REVISIONS

PROJECT NO. 4608_04
DATE 05/21/2004
SHEET NO. 2 OF 2

TA341900001 TA341900002