


GRID NORTH
WISCONSIN STATE PLANE COORDINATE SYSTEM
SOUTH ZONE (NAD-27) E. LINE OF THE
SW 1/4 OF SECTION 25-1-18
BEARS N 01°26'58" W

PLAT OF SURVEY

SUPER MIX USA - SUPER AGGREGATES

LOT 1 OF CERTIFIED SURVEY MAP NO. 4653, RECORDED AS DOCUMENT NO. 926124
BEING A PART OF THE NE 1/4 & THE SE 1/4 OF THE SW 1/4, SECTION 25,
AND A PART OF THE NE 1/4 OF THE NW 1/4, SECTION 36, TOWN 1 NORTH,
RANGE 18 EAST, VILLAGE OF GENOA CITY, WALWORTH COUNTY, WISCONSIN


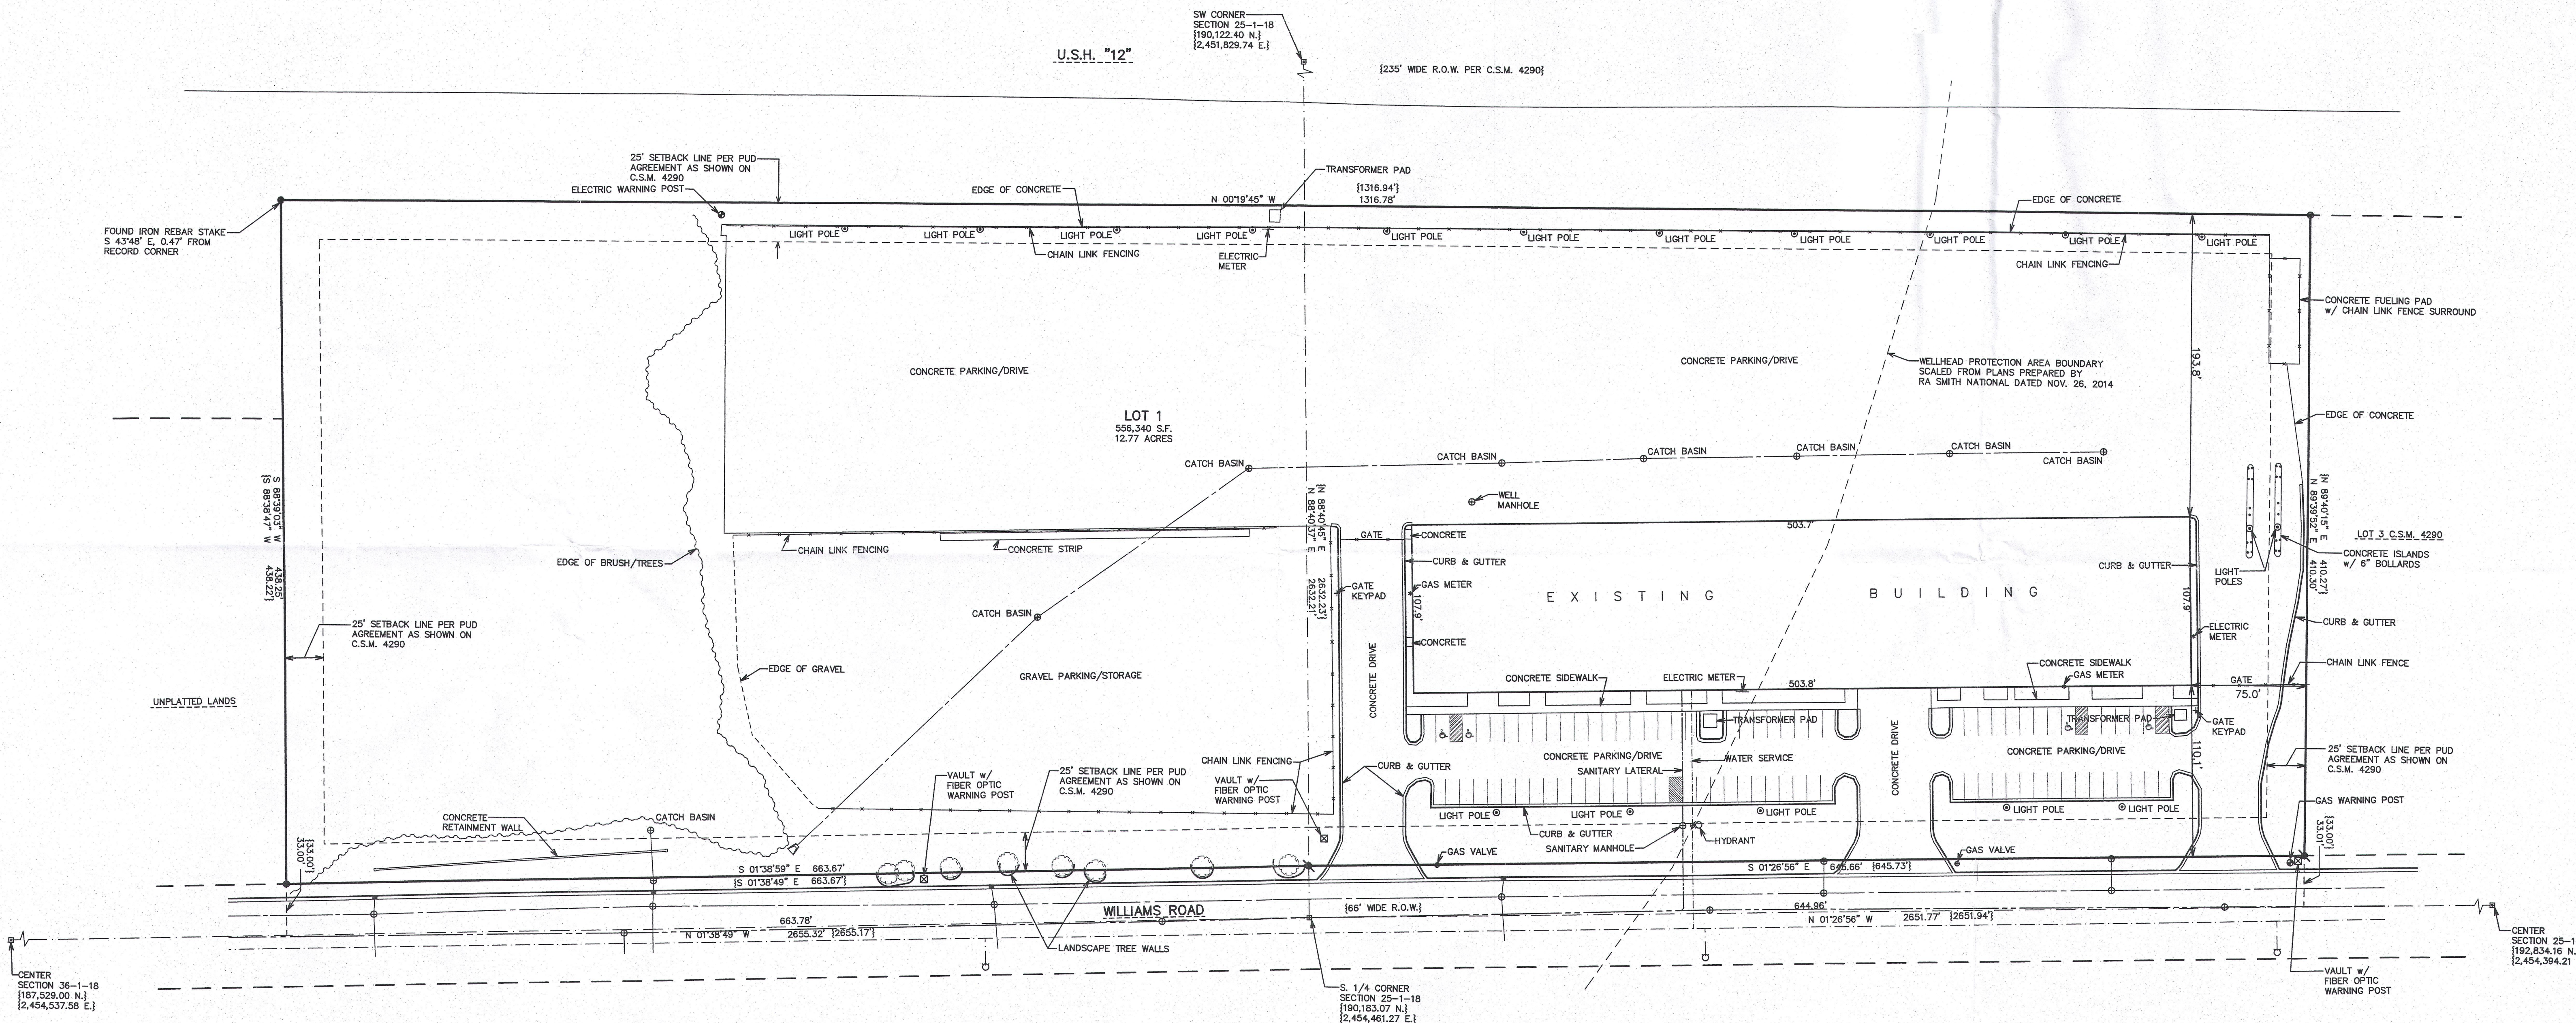


CENTER
SECTION 36-1-18
[187,529.00 N.]
[2,454,537.56 E.]

CENTER
SECTION 25-1-18
[192,534.16 N.]
[2,454,534.21 E.]

LEGEND
● = FOUND IRON REBAR STAKE
⦿ = SET IRON REBAR STAKE, 3/4"
DIA. x 24" x 1.50 LBS./FT.
■ = FOUND CONCRETE COUNTY
MONUMENT W/ BRASS CAP
[XXX] = RECORDED AS

LEGEND
⊙ = MANHOLE AND/OR CATCH BASIN
LOCATION
— = CATCH BASIN IN CURB LOCATION
○ = HYDRANT LOCATION
— = UNDERGROUND STORM SEWER LINE
— = UNDERGROUND SANITARY SEWER LINE
— = UNDERGROUND WATERMAIN LINE

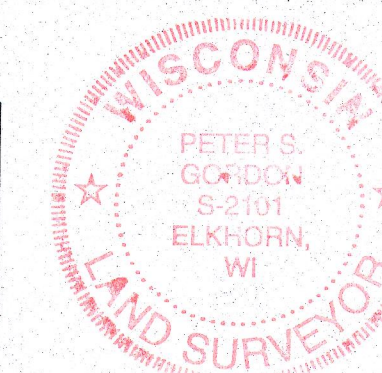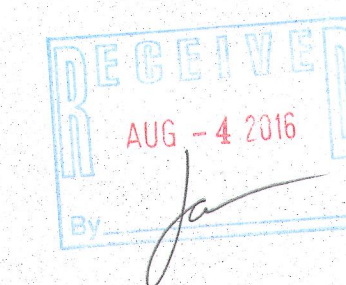

NOTE: COPIES OF THIS MAP TO WHICH THE FOLLOWING CERTIFICATE WILL APPLY SHOW MY DIRECTION AND THAT THE ABOVE MAP IS A TRUE REPRESENTATION THEREOF AND SHOWS THE SIZE AND LOCATION OF THE PROPERTY, ITS EXTERIOR BOUNDARIES, THE LOCATION OF ALL VISIBLE STRUCTURES, AND DIMENSIONS OF ALL PRINCIPLE BUILDINGS THEREON, BOUNDARY FENCES, APPARENT EASEMENTS, ROADWAYS, AND VISIBLE ENCROACHMENTS, IF ANY. THIS SURVEY IS MADE FOR THE USE OF THE PRESENT OWNERS OF THE PROPERTY, AND ALSO THOSE WHO PURCHASE, MORTGAGE, GUARANTEE THE TITLE THERETO WITHIN ONE YEAR FROM THE DATE HEREOF.

DATED: JUNE 1, 2016

PETER S. GORDON P.L.S. 2101

FH
PLAT OF SURVEY
VILLAGE OF GENOA CITY, WALWORTH COUNTY, WISCONSIN

— WORK ORDERED BY —
SUPER MIX USA - SUPER AGGREGATES
5435 BULL VALLEY ROAD, SUITE 330
McHENRY, IL 60050

FARRIS, HANSEN & ASSOCIATES, INC.

Engineering, Architecture, Surveying

7 Ridgway Court P.O. Box 437

ELKHORN, WISCONSIN 53121

Office: (262) 723-2098

Fax: (262) 723-5886

REVISIONS

PROJECT NO.

9152.N

DATE

3/9/2017

SHEET NO.