


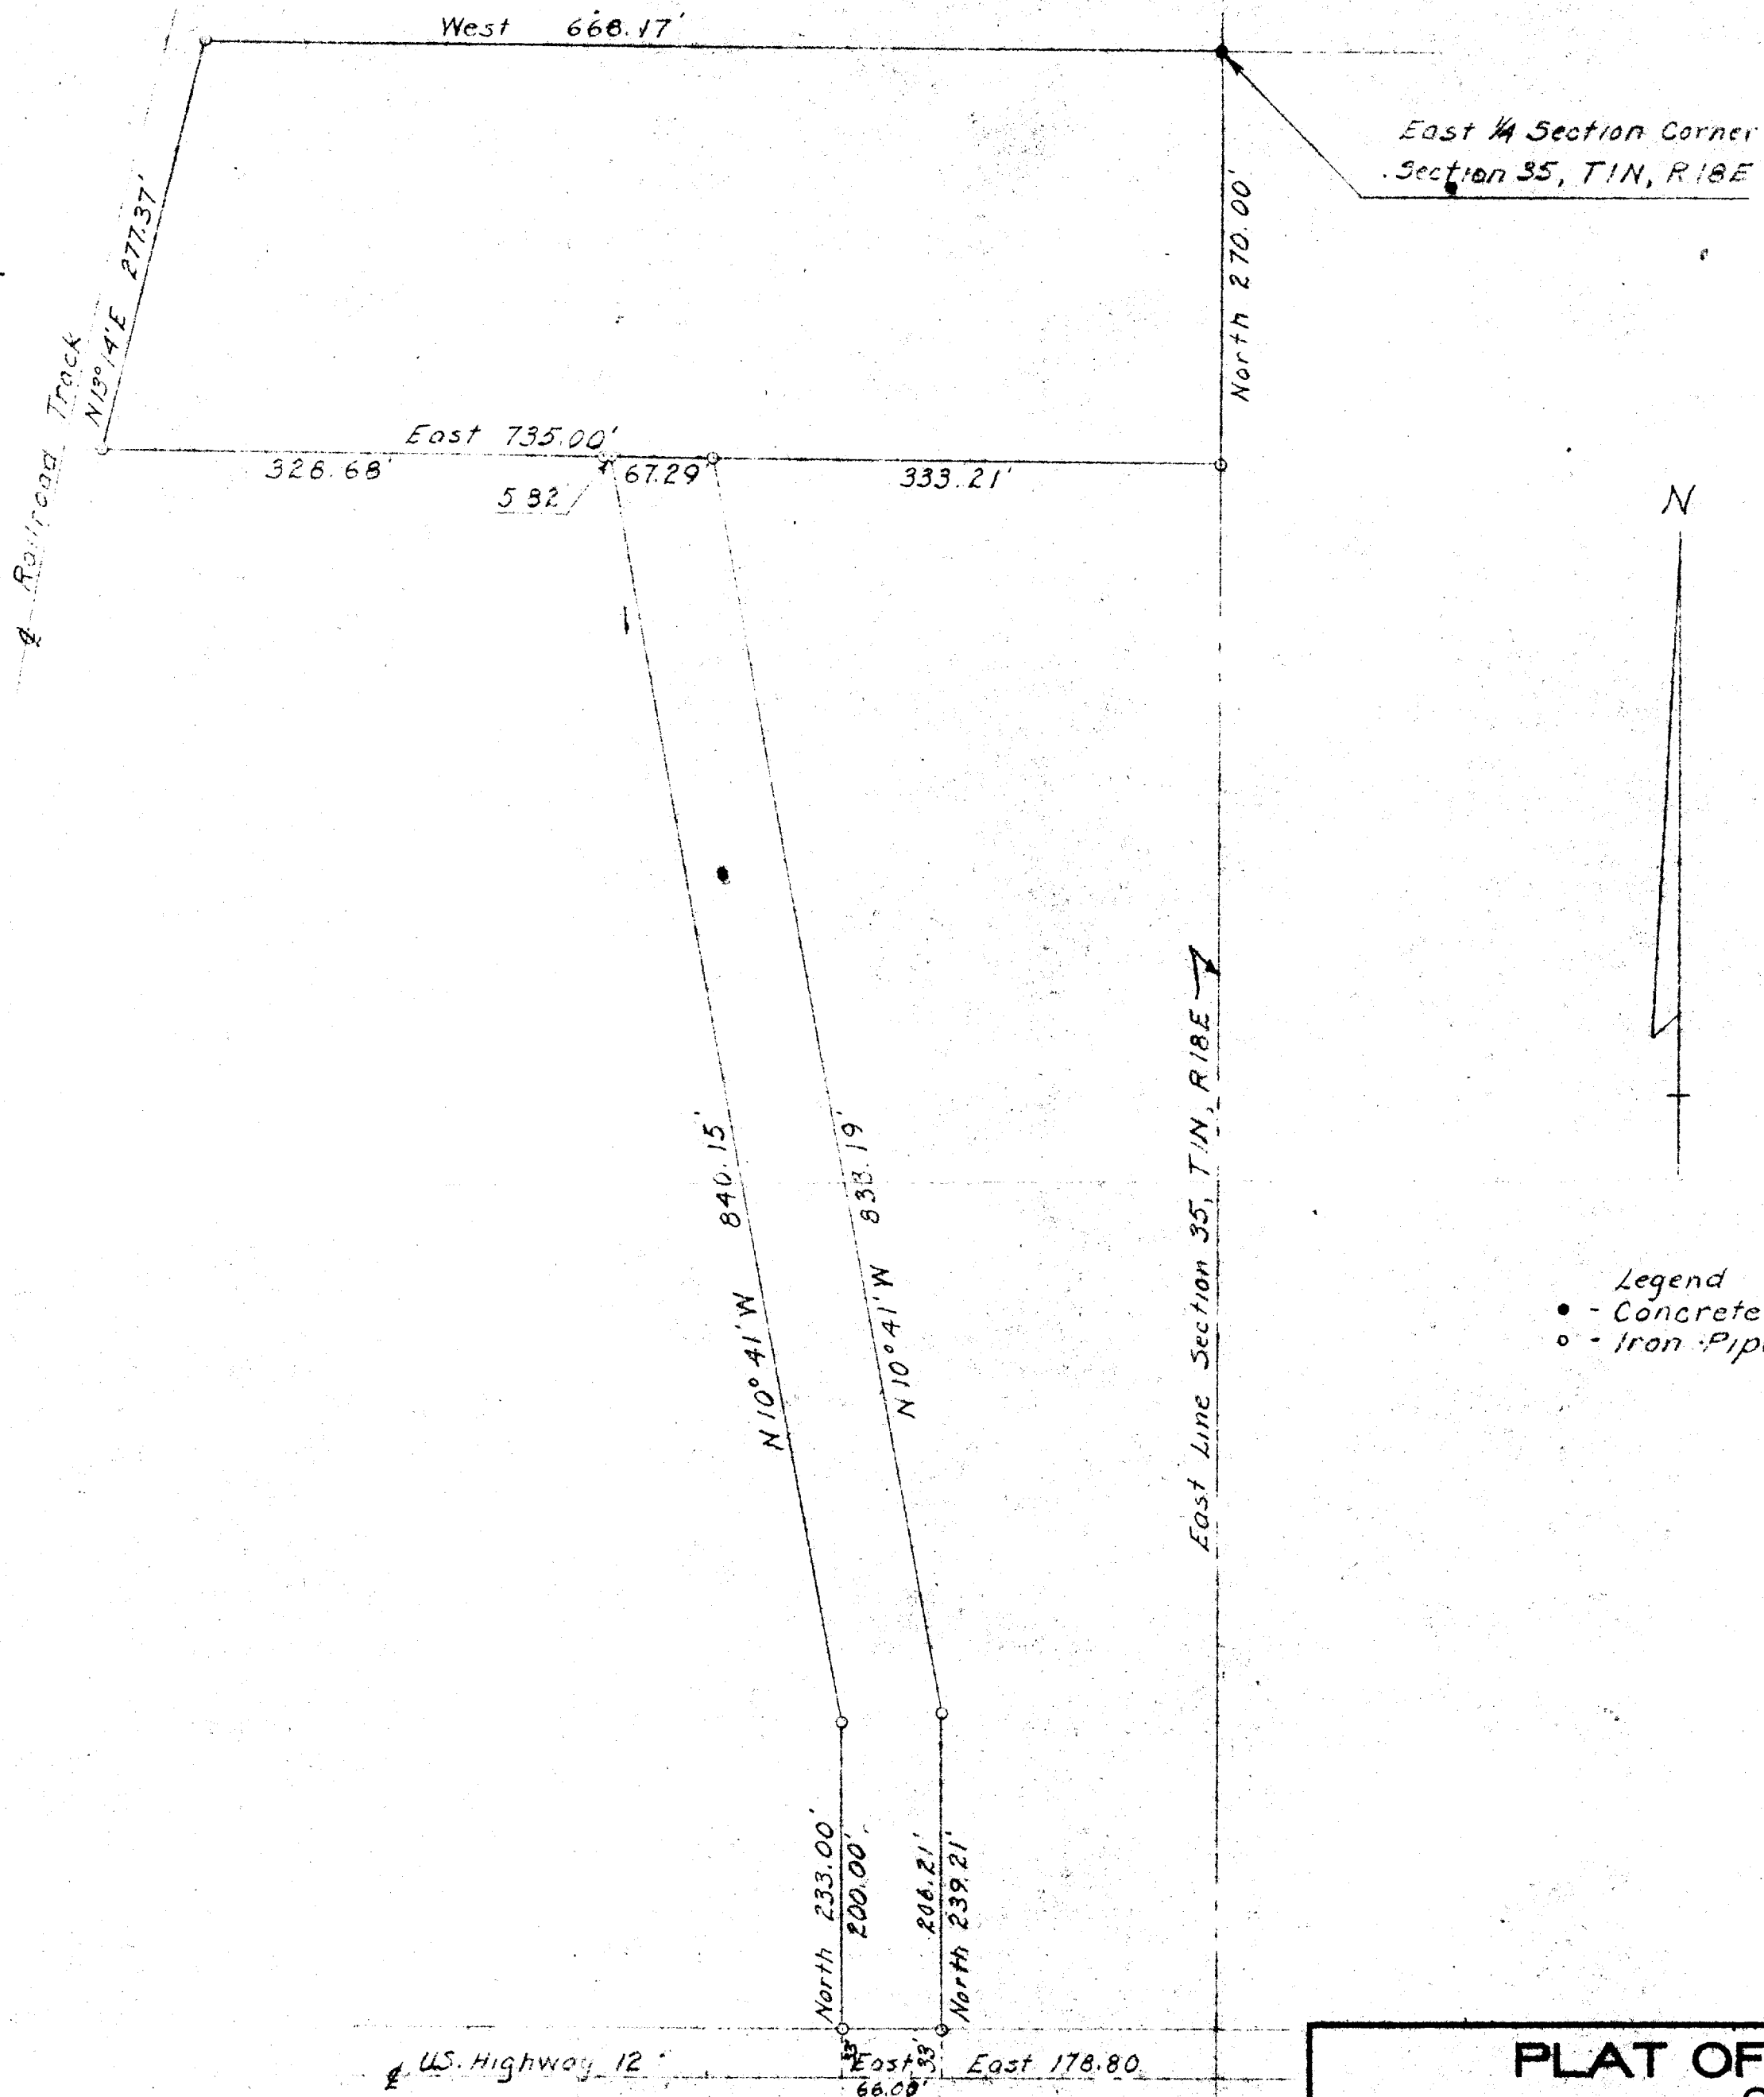


PLAT OF SURVEY OF

A parcel of land located in the
Southeast 1/4 of Section 35, T1N, R18E,
Village of Genoa City, Walworth
County, Wisconsin.

Lloyd L. Jensen
SURVEYOR

SCALE 1" = 100'

DATE December, 1959

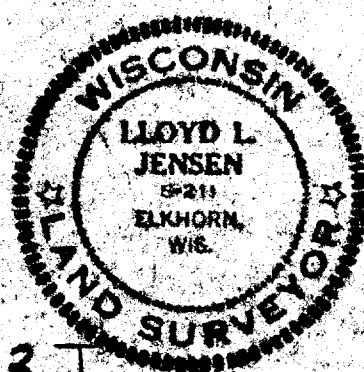

VGC-43C, +43

6-13 J