
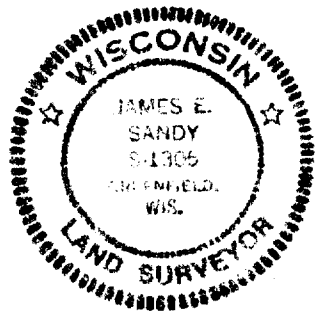


BRANCH OFFICE
809 - 43RD STREET
KENOSHA, WISCONSIN 53140
PHONE: 414-658-4488

SURVEYED FOR: Southeastern Wisconsin Housing Corporation

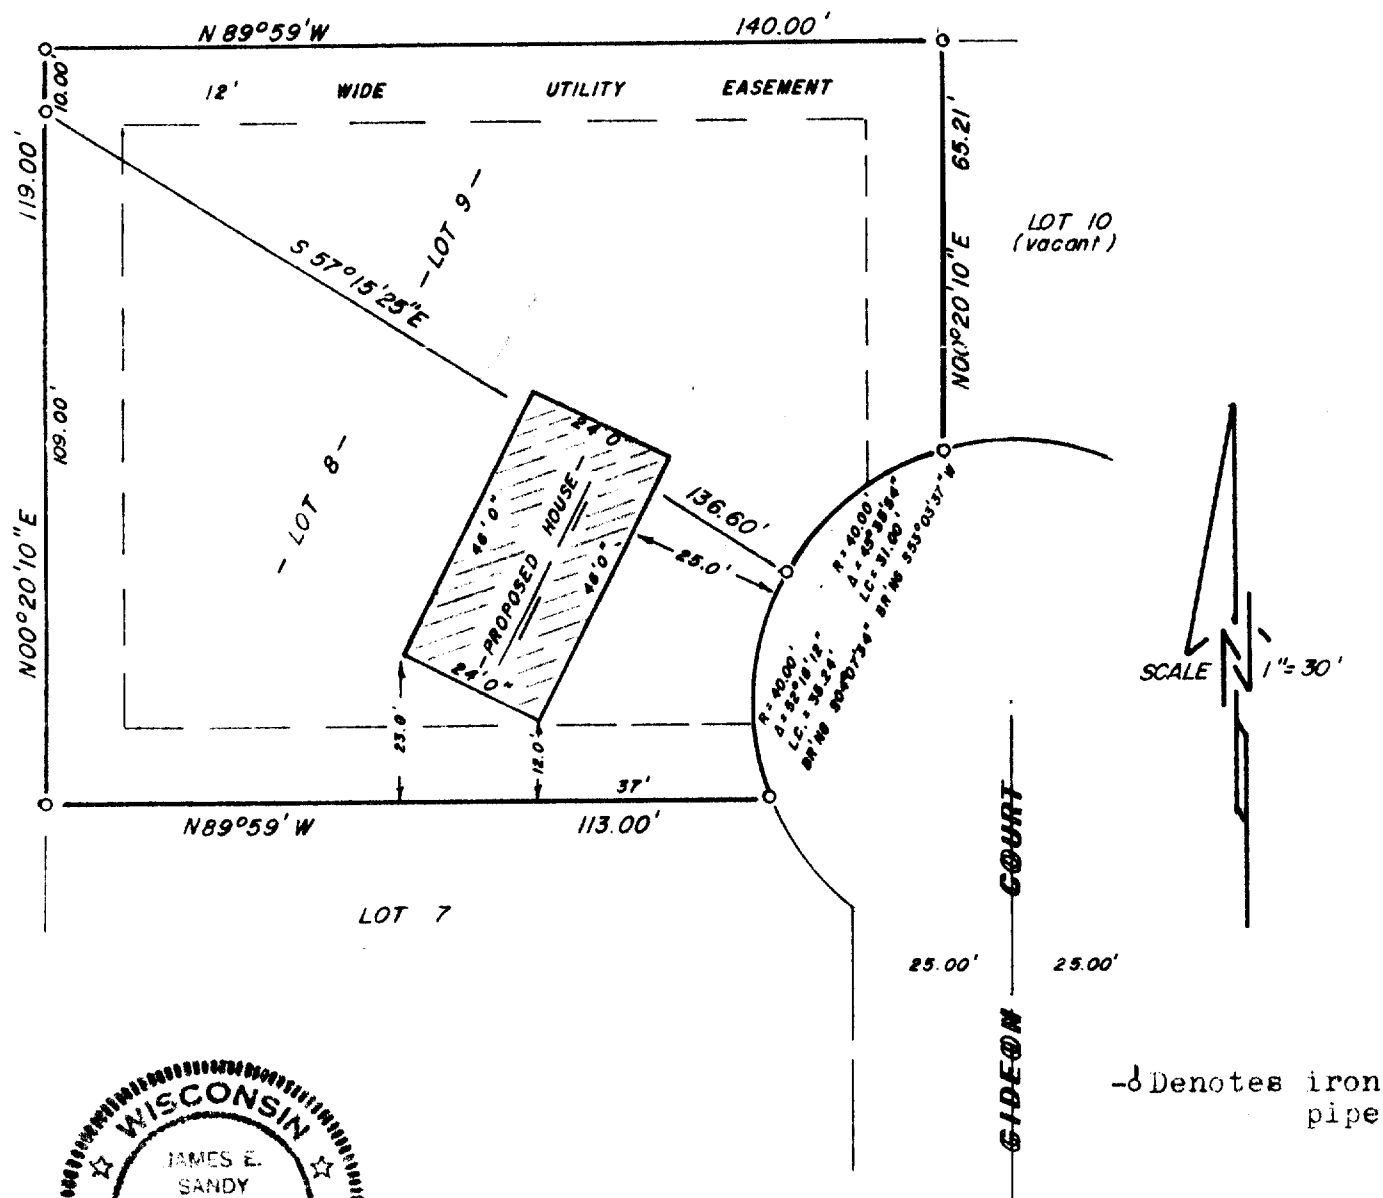

77220
JOB NUMBER