


NW CORNER
SECTION 36-1-18

PLAT OF SURVEY
-OF-

BEGIN AT THE NORTHWEST CORNER OF SECTION 36, TOWN
1 NORTH, RANGE 18 EAST, GO THENCE SOUTH ALONG THE
WEST LINE OF SAID SECTION 227.15 FEET TO A POINT AND
THE PLACE OF BEGINNING, GO THENCE EAST 230 FEET, GO
THENCE SOUTH 100 FEET, GO THENCE WEST 230 FEET, GO
THENCE NORTH ALONG THE WEST LINE OF SAID SECTION,
100 FEET TO A POINT AND THE PLACE OF BEGINNING, SAID
LAND BEING SITUATED IN THE VILLAGE OF GENOA CITY,
WALWORTH COUNTY, STATE OF WISCONSIN.

SURVEY FOR: COLDWELL BANKER-CERTARE REALTY
SURVEY LOCATION: 928 CARTER STREET

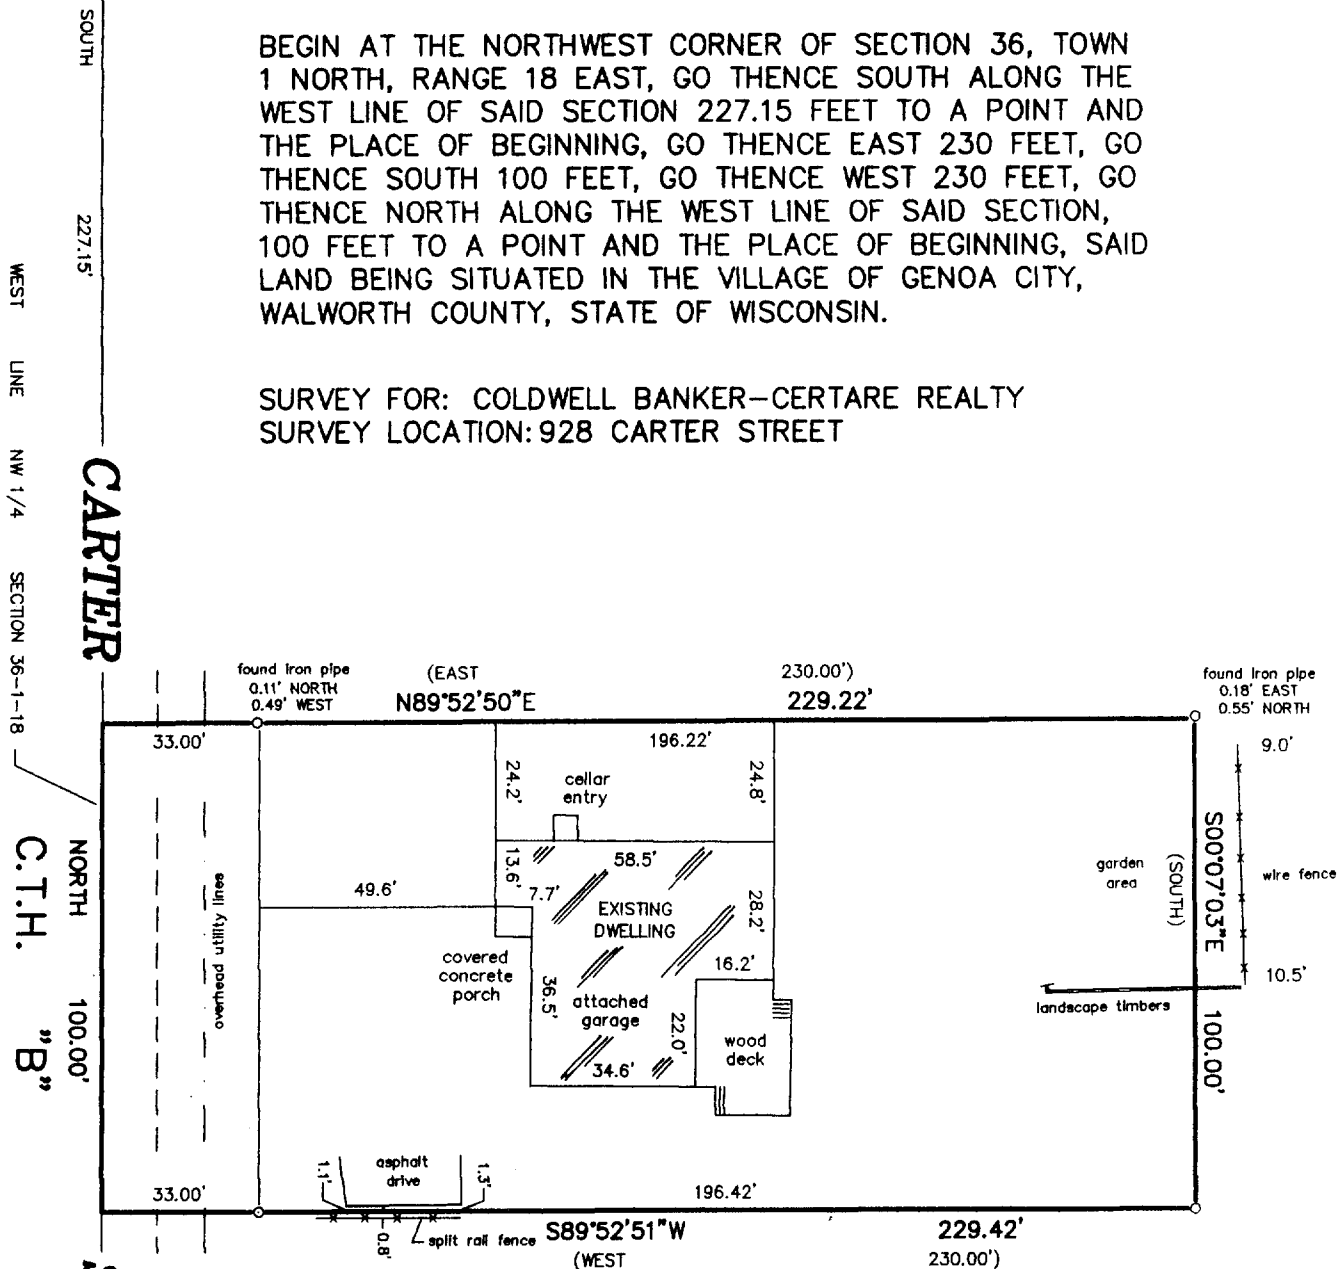

NOTE: RIGHT OF WAY LINE PER PREVIOUS SURVEYS OF RECORD
BY DEGEN AND BOLANDER SHOW RIGHT OF WAY LINE
FOR CARTER STREET TO BE 33' EAST OF SECTION LINE.

LEGEND

- FOUND IRON PIPE
- ⬢ FOUND CONCRETE MONUMENT
WITH BRASS CAP
- () RECORDED AS



WEST 1/4 CORNER
SECTION 36-1-18

"I hereby certify that I have surveyed the above described
property and that the above map is a correct representation thereof
and shows the size and location of the property, its exterior
boundaries, the location of all visible structures and dimensions
of all principal buildings thereon, boundary fences, apparent
easements, roadways and encroachments, if any."

"This survey is made for the use of the present owners of the
property, and those who purchase, mortgage, or guarantee the
title thereto within one year from date hereof."

SCALE:

1" = 40'

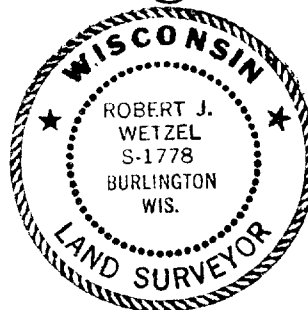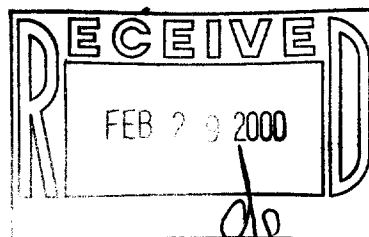

THIS IS NOT AN ORIGINAL PRINT
UNLESS THIS SEAL IS RED.

Robert J. Wetzel
ROBERT J. WETZEL S-1778

REVISED: OCTOBER 4, 1999
SEPTEMBER 20, 1999


DATE

4181

JOB NUMBER

B.W. SURVEYING

412 N. PINE STREET
BURLINGTON, WI 53105
(414)-767-0225

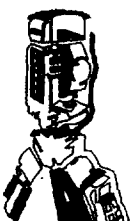

TV6C-85D

006-715