
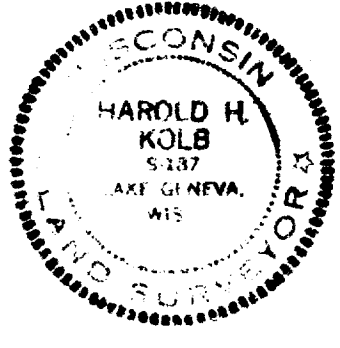


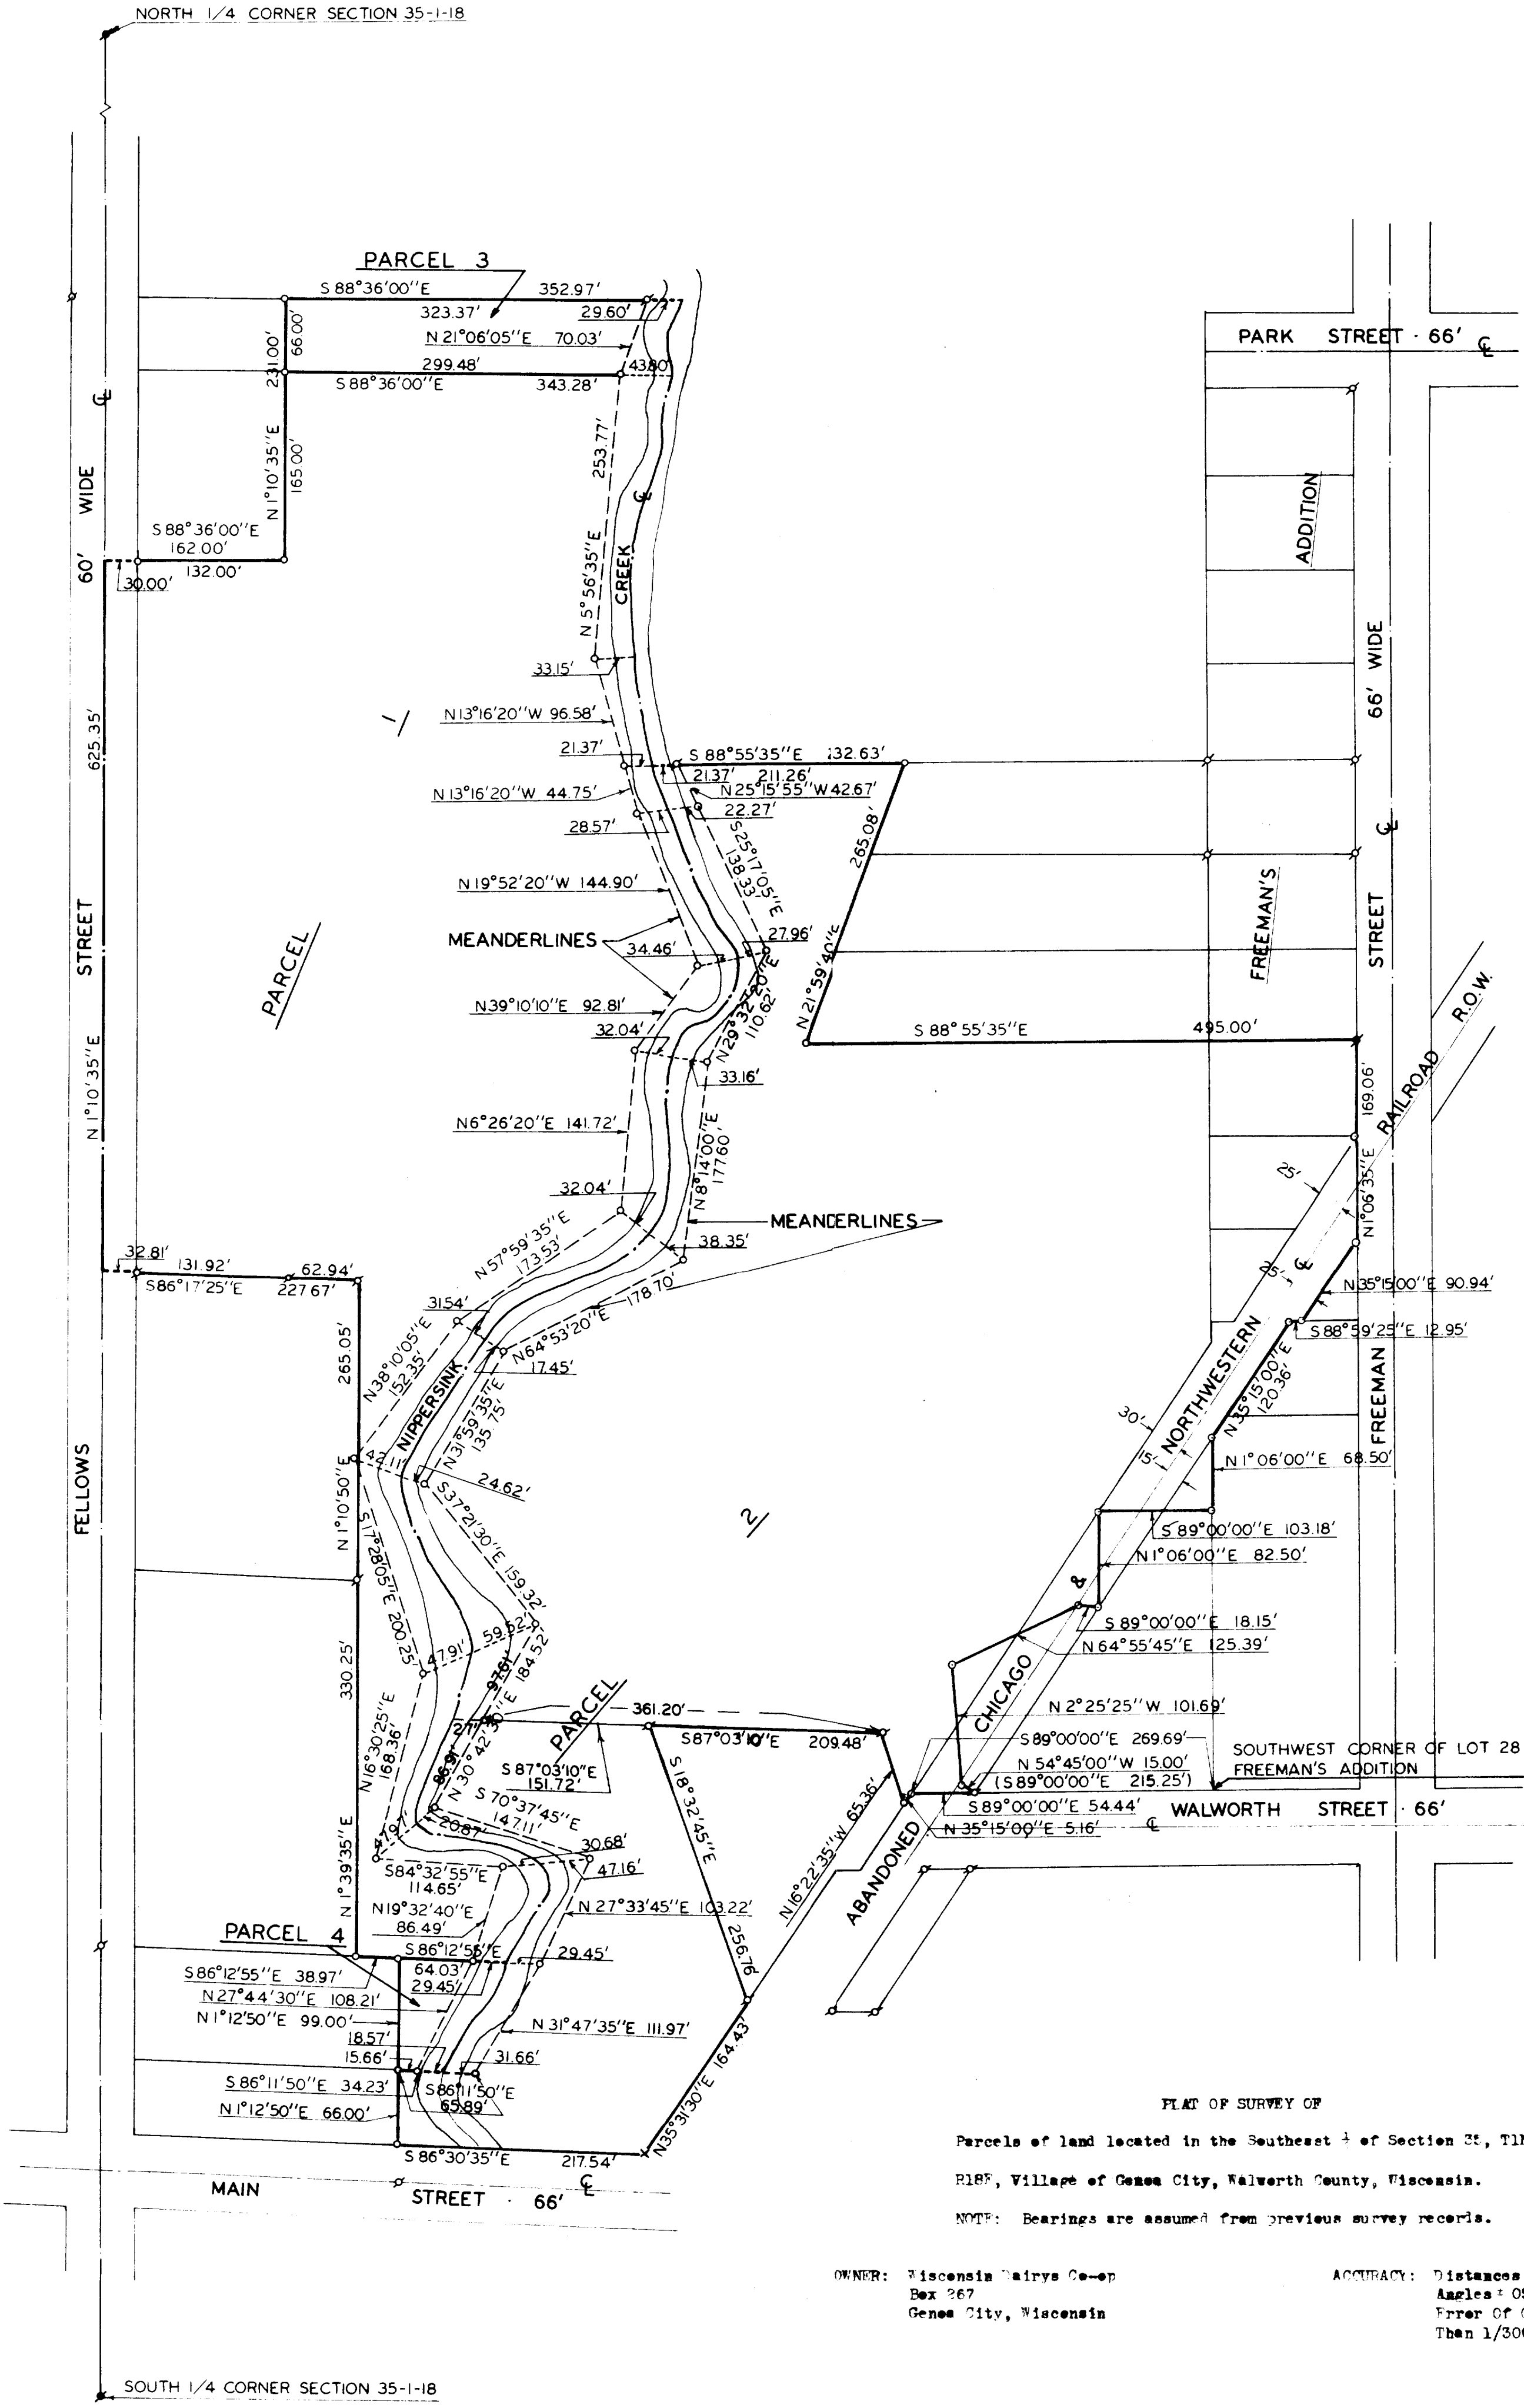

Harold H. Kolb
Harold H. Kolb
Wis. Registered Land Surveyor, S-187
Date: Feb. 17, 1975
REVISED: SEPT. 7, 1978

6-72

Page 44
(continued)

141-503