

# HAROLD H. KOLB

REGISTERED PROFESSIONAL LAND SURVEYOR  
LAKE GENEVA, WISCONSIN

## PLAT OF SURVEY OF

Lot 128, Sturwood Addition #7, T2N,  
R7E, City of Lake Geneva, Walworth  
County, Wisconsin.

OWNER: Rick Bittner  
Lake Geneva, Wis.


ACCURACY: Distances  $\pm 0.01'$   
Angles  $\pm 05''$   
Error of closure  
less than  $1/3000$



SCALE: 1" = 30'

### LEGEND

- φ - IRON PIPE FOUND
- - IRON PIPE PLACED
- - CONCRETE MONUMENT
- x - SPIKE
- ( ) - As Platted
- - Wood Stake

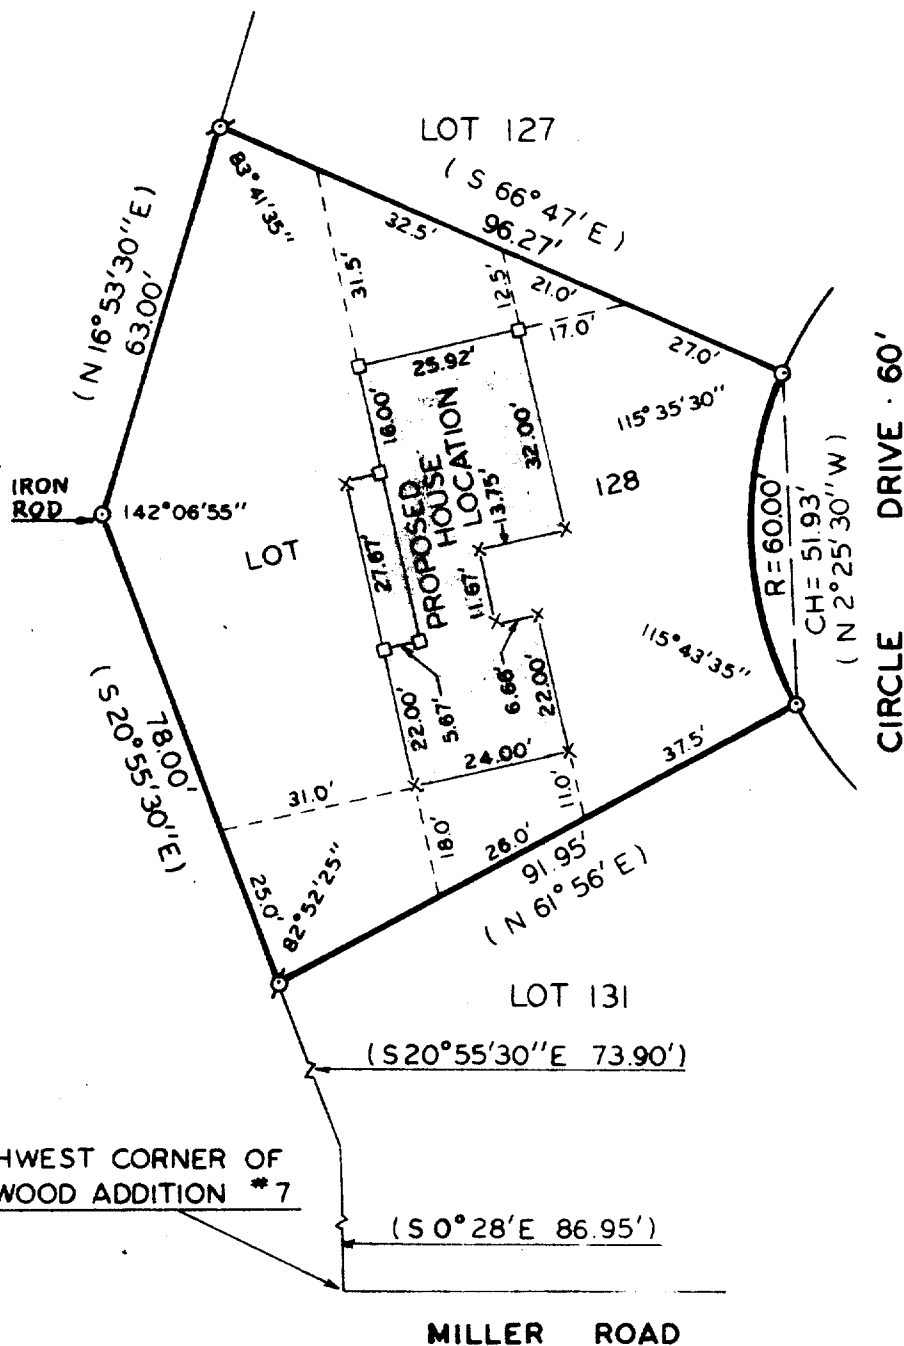

I, HAROLD H. KOLB, DO HEREBY CERTIFY THAT I HAVE  
SURVEYED THE PROPERTY HEREON DESCRIBED ACCORDING  
TO THE OFFICIAL RECORDS, AND THAT THE PLAT HEREON  
IS A CORRECT REPRESENTATION OF THE LOT LINES.

*Harold H. Kolb*  
HAROLD H. KOLB  
WISCONSIN REGISTERED LAND SURVEYOR, S-187  
DATE March 10, 1975